



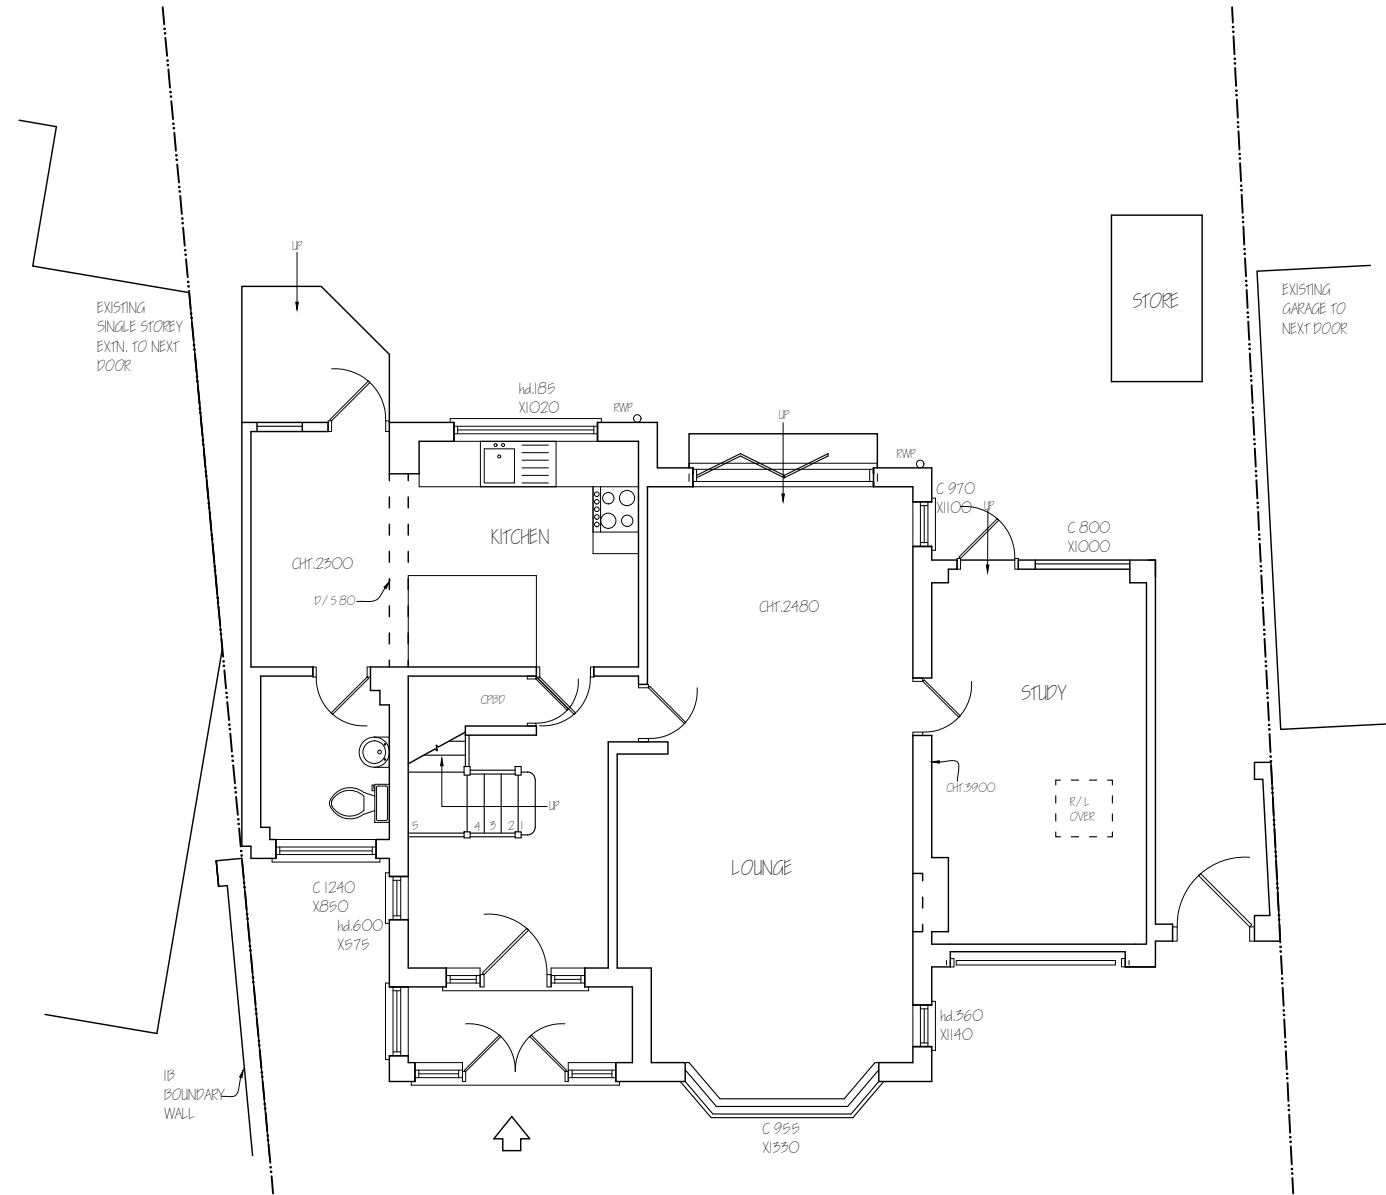


EXISTING GROUND FLOOR PLAN

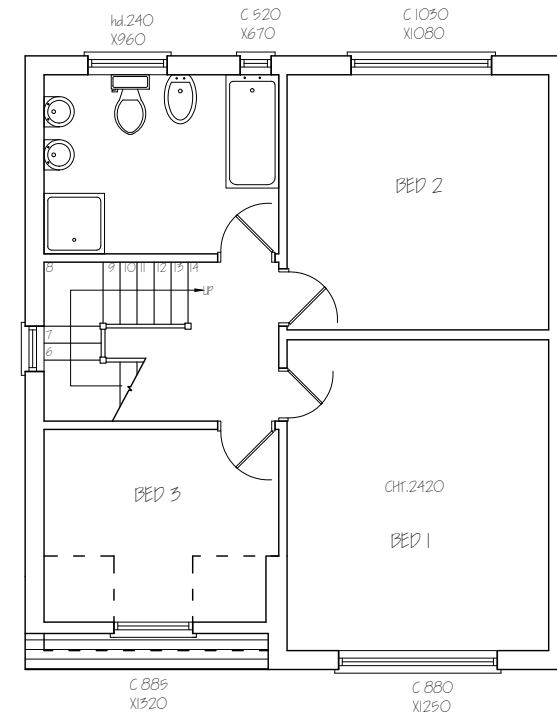


EXISTING FIRST FLOOR PLAN

Nigel Fallon, B.Sc. (Hons)MBEng. 07768-408525 Planning & Development Consultant, Building Engineer. 164 Japonica Lane, Willen Park, Milton Keynes, MK15 9EE.		ADDRESS: 69, THORNHILL ROAD, LUXBRIDGE, LE10 8SH.	
DRAWING TITLE: EXISTING FLOOR PLANS		NO. - 01	REV:
SCALE - 1:100	DATE: 10/01/2025	DRG. PAPER SIZE: A3	

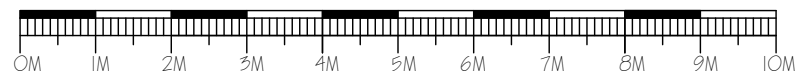




EXISTING FRONT ELEVATION

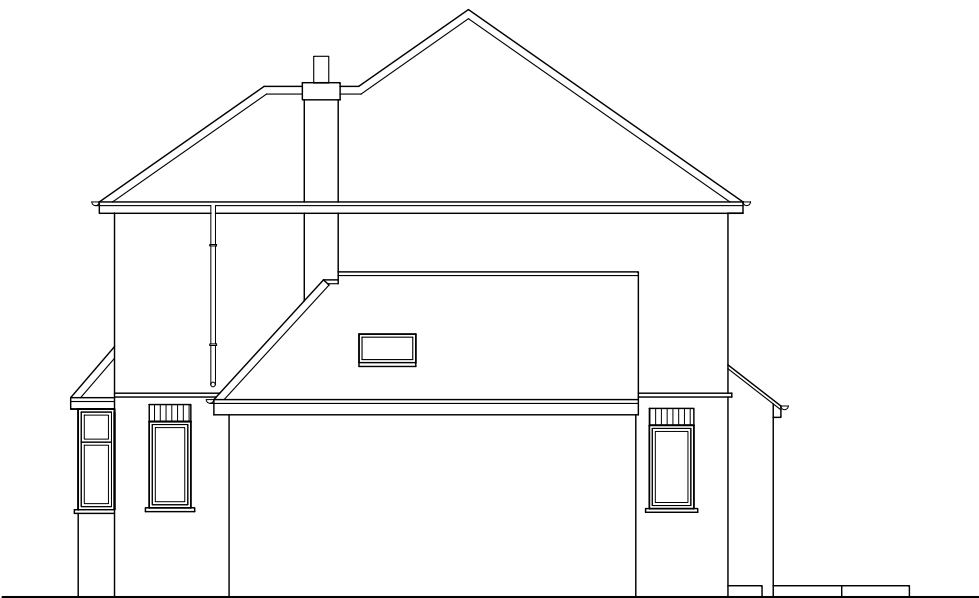


EXISTING SIDE ELEVATION

Nigel Fallon, B.Sc. (Hons)MBEng. 07768-408525 <i>Planning & Development Consultant, Building Engineer.</i> 164 Japonica Lane, Willen Park, Milton Keynes, MK15 9EE.	DRAWING TITLE: EXISTING/ PROPOSED ELEVATIONS		NO. - 02	REV:
	SCALE - 1:100		DATE: 10/01/2025	PRG. PAPER SIZE: A3

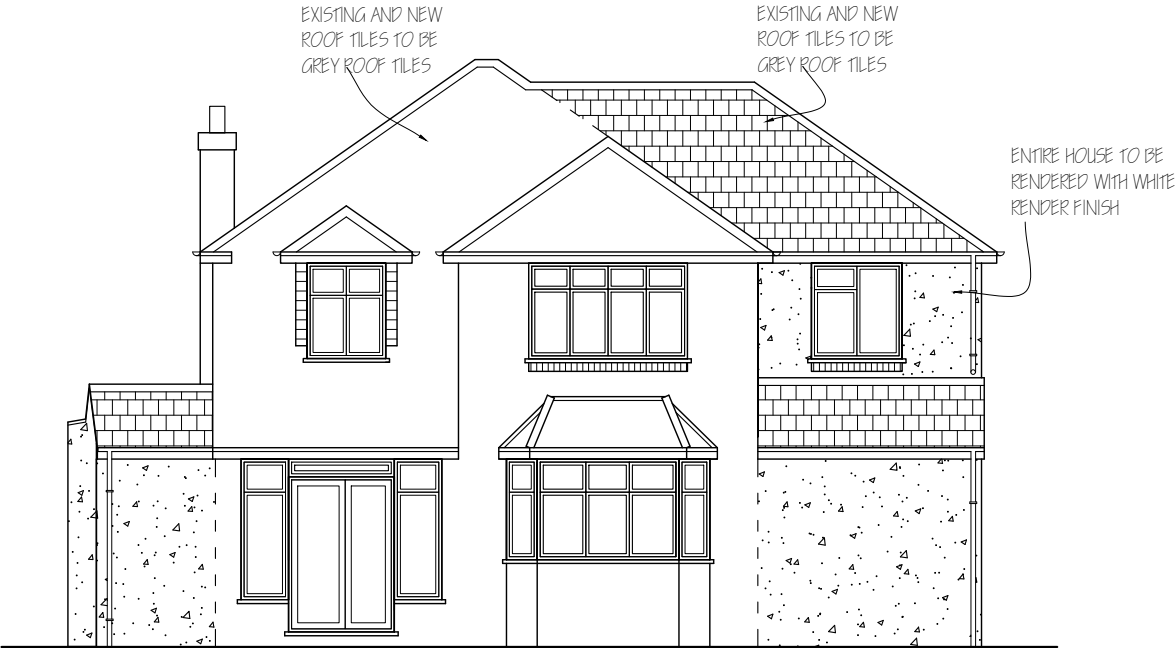

PROPOSED FRONT ELEVATION

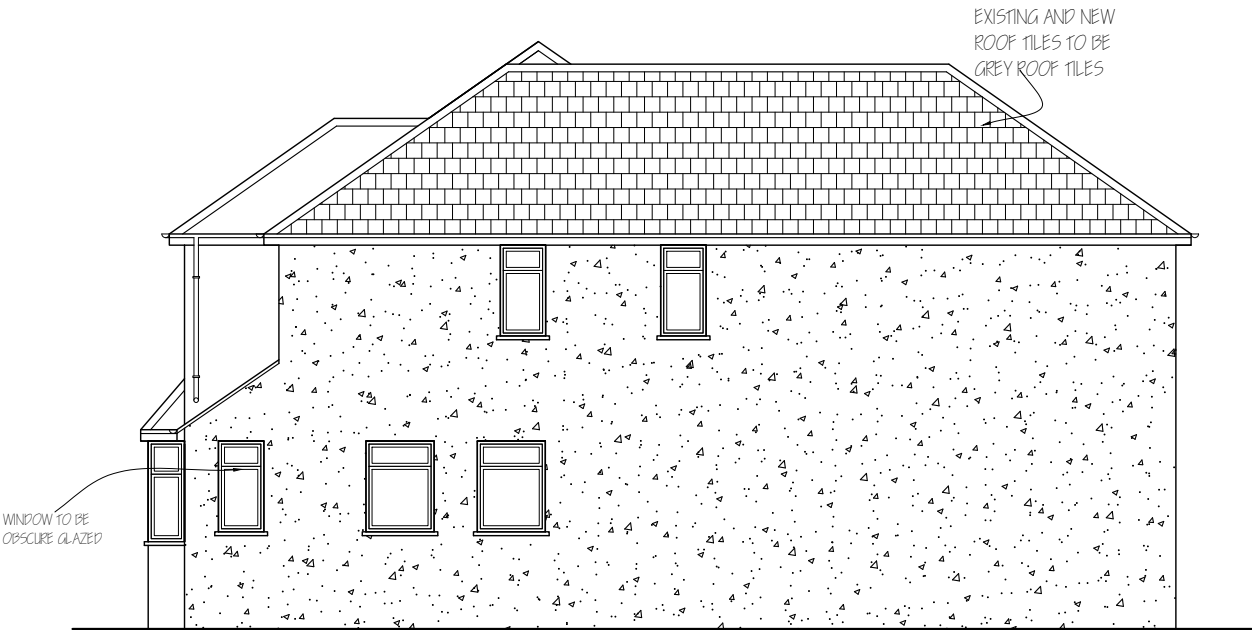

PROPOSED SIDE ELEVATION

NOTE : MATERIALS USED IN ANY EXTERIOR WORK TO BE OF A SIMILAR APPEARANCE TO THOSE USED IN THE CONSTRUCTION OF THE EXTERIOR OF THE EXISTING DWELLING HOUSE.




EXISTING REAR ELEVATION




EXISTING SIDE ELEVATION

<i>Nigel Fallon, B.Sc. (Hons)MBEng. 07768-408525</i> <i>Planning & Development Consultant, Building Engineer.</i> <i>164 Japonica Lane,</i> <i>Willen Park,</i> <i>Milton Keynes, MK15 9EE.</i>		ADDRESS: 69, THORNHILL ROAD, LUXBRIDGE, LUX10 8SH.	
DRAWING TITLE: EXISTING/ PROPOSED ELEVATIONS		NO. - 02	REV:
SCALE - 1:100	DATE: 10/01/2025	DRG. PAPER SIZE: A3	

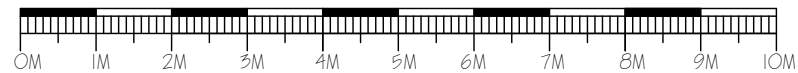


PROPOSED REAR ELEVATION

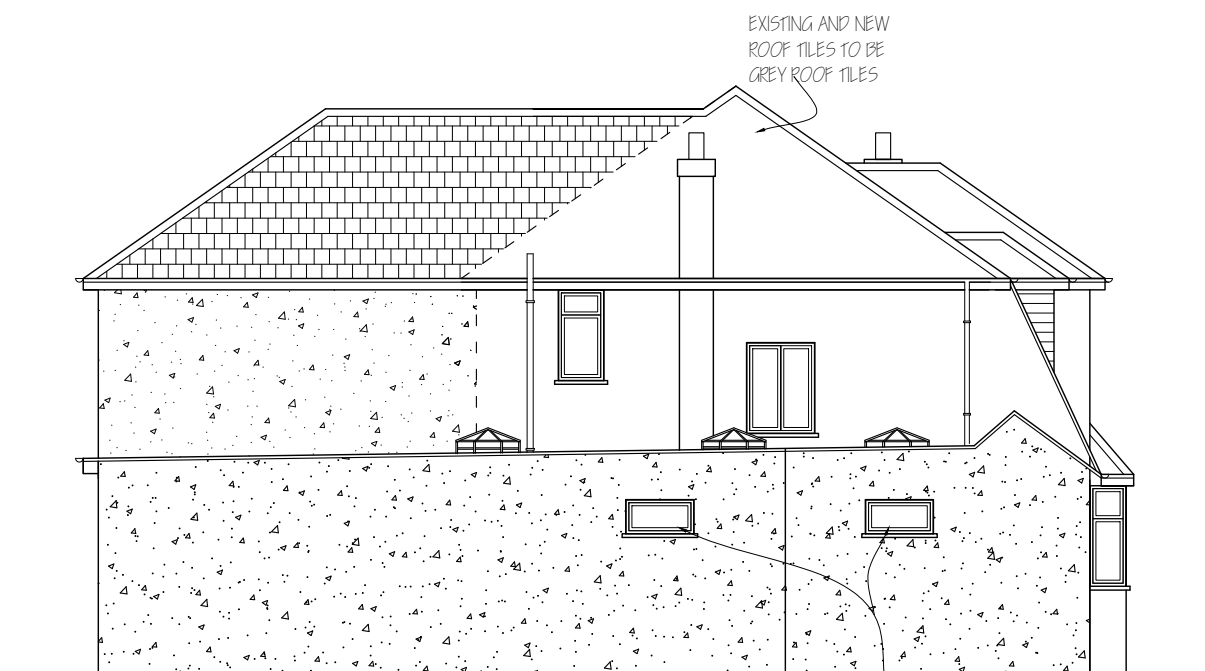


PROPOSED SIDE ELEVATION

NOTE : MATERIALS USED IN ANY EXTERIOR WORK TO BE OF A SIMILAR APPEARANCE TO THOSE USED IN THE CONSTRUCTION OF THE EXTERIOR OF THE EXISTING DWELLING HOUSE.

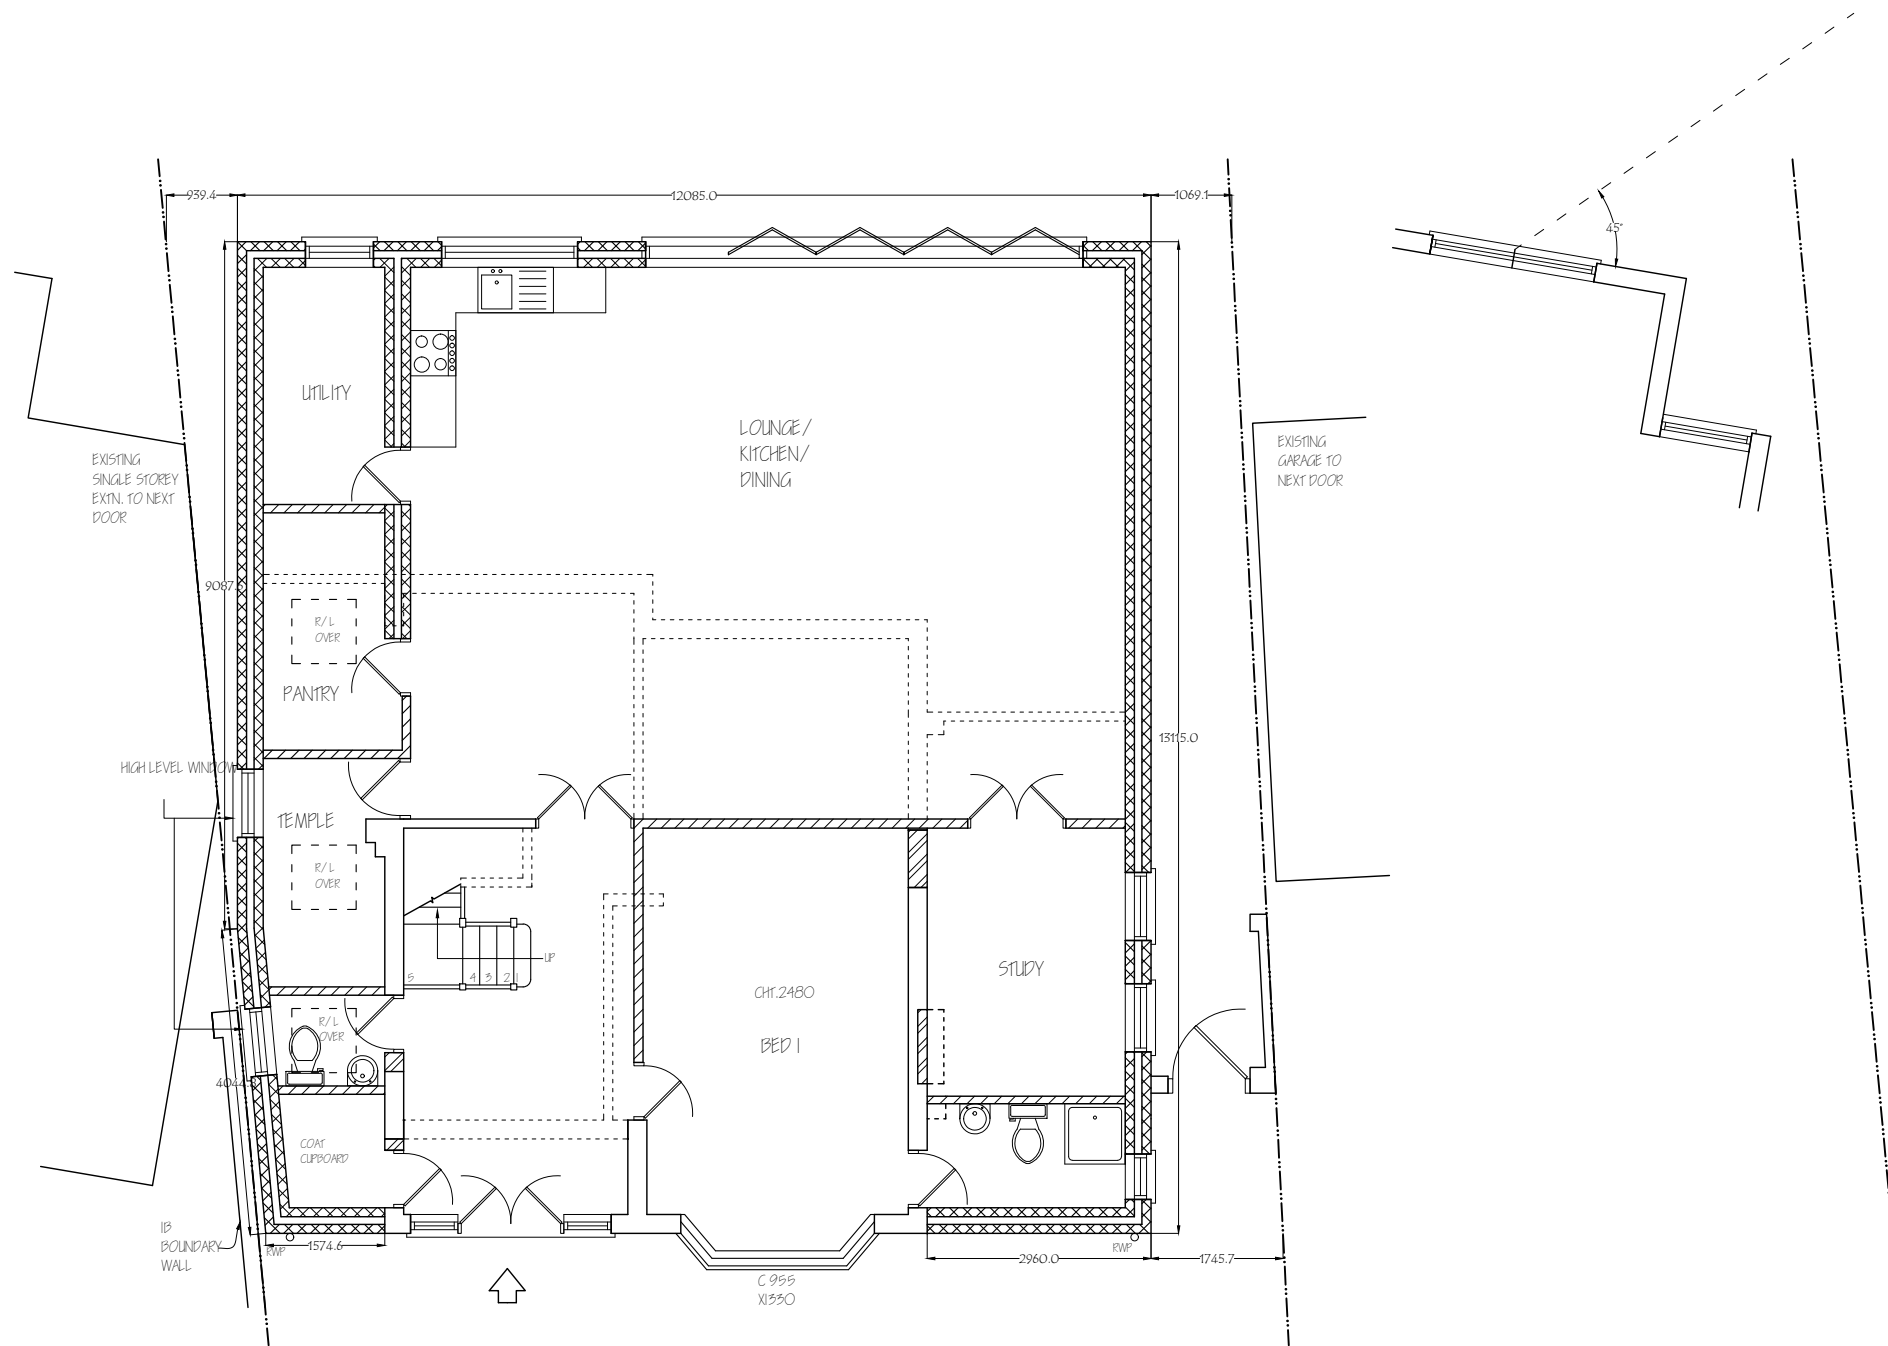


PROPOSED GROUND FLOOR PLAN

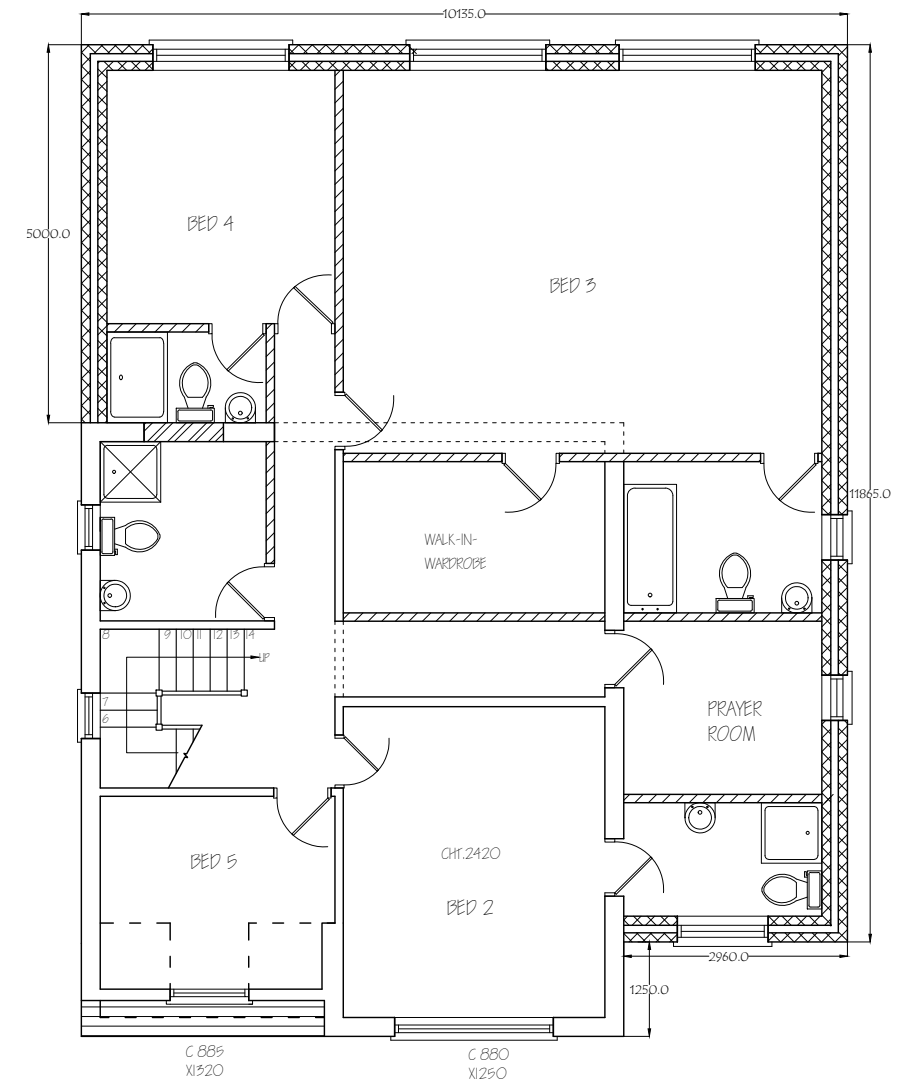

PROPOSED FIRST FLOOR PLAN

Nigel Fallon, B.Sc. (Hons)MBEng. 07768-408525 Planning & Development Consultant, Building Engineer. 164 Japonica Lane, Willen Park, Milton Keynes, MK15 9EE.		ADDRESS: 69, THORNHILL ROAD, UXBRIDGE, UXP10 8SH.	
DRAWING TITLE: PROPOSED FLOOR PLANS		NO. - 04	REV:
SCALE - 1:100		DATE: 10/01/2025	DWG. PAPER SIZE: A3

0M 1M 2M 3M 4M 5M 6M 7M 8M 9M 10M

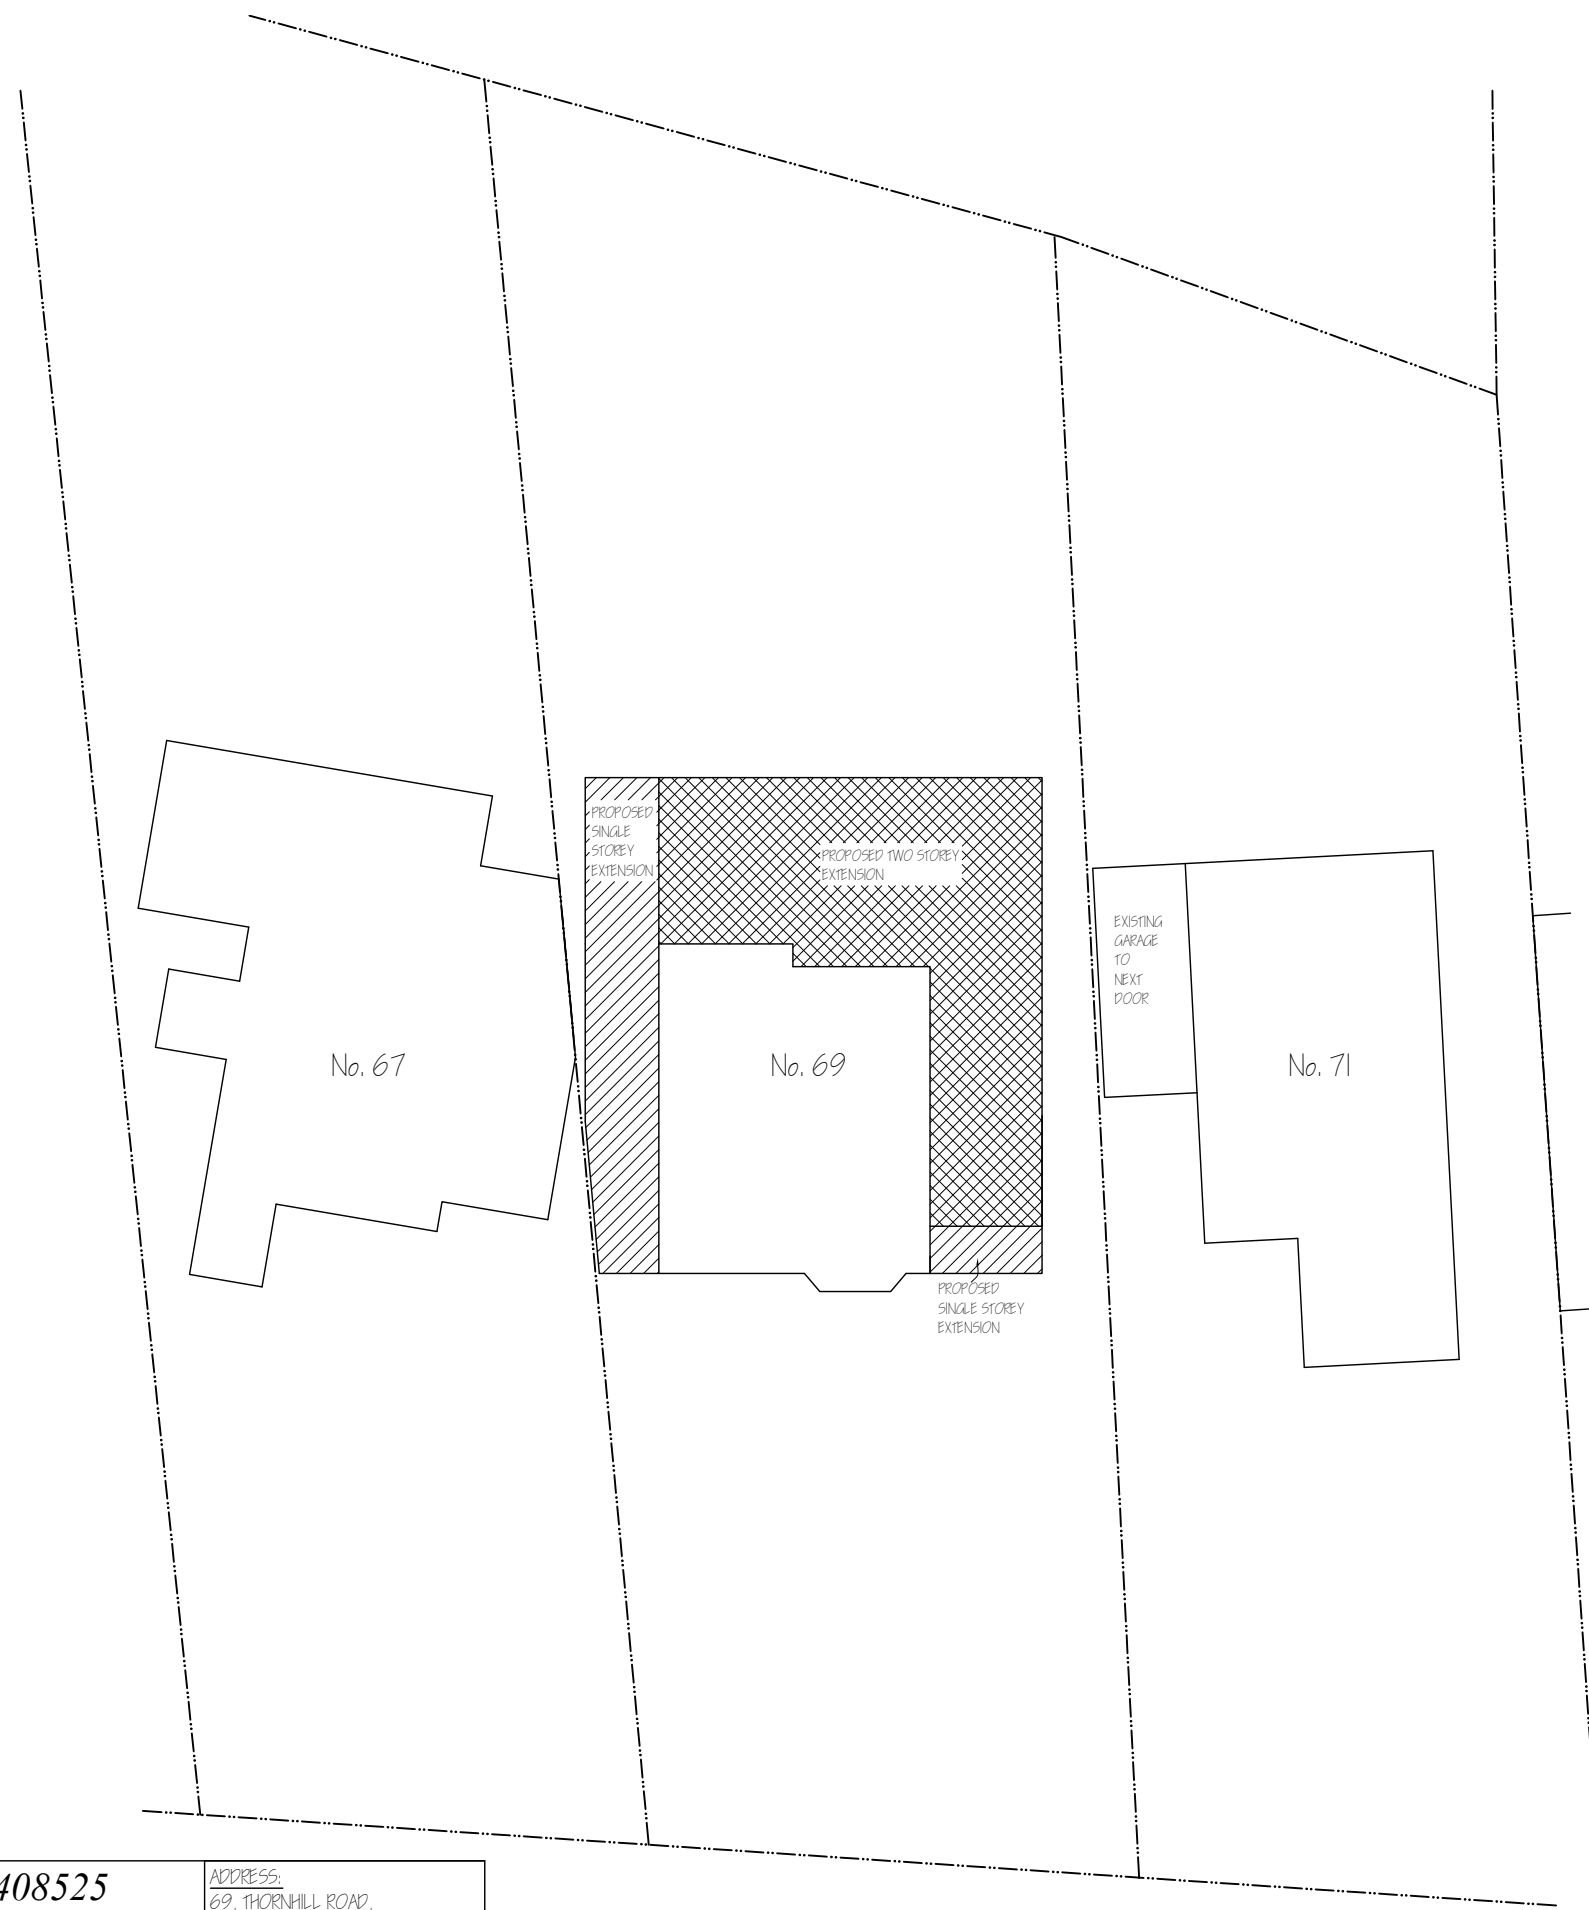

Nigel Fallon, B.Sc. (Hons)MBEng. 07768-408525		ADDRESS: 69, THORNHILL ROAD, LUXBRIDGE, UB10 8SH.	
Planning & Development Consultant, Building Engineer.		NO. - 05	
164 Japonica Lane, Willen Park, Milton Keynes, MK15 9EE.		REV:	
DRAWING TITLE: PROPOSED BLOCK PLAN	SCALE - 1: 200	DATE: 10/ 01/ 2025	PRG. PAPER SIZE: A3

