

NOTES

CONTRACTORS MUST VERIFY ALL DIMENSIONS ON SITE BEFORE
COMMENCING ANY WORK ON SHOP DRAWINGS

DO NOT SCALE FROM THIS DRAWING

RS ATTRA COPYRIGHT

Notes:

1. Do not scale this drawing

2. All dimensions to be verified on site and any discrepancy reported to the client

3. This drawing to be read in conjunction with all relevant drawings

owners to serve party wall act notice on owners of adjacent property and obtain written agreement, prior to commencement of any works

client/builder to obtain all planning permission approvals from the relevant authority. commencement of building works prior to the planning & building control approvals is to client/builders own risk

roof lights:
final size and position of
roof lights
to clients requirements

all rainwater gutters, down pipes and roof drains. Locations to be confirmed by architect and not to encroach neighbors property.

client/builder to liaise with local water board for any new works on or within the public sewer or drain runs and obtain approval from the local authority prior to commencement of any works

Proposed Single Storey Rear Extension:

A	Planning Issue	
REV	AMENDMENT	
	05.03.24	RS
	DATE	CHKD



CLIENT
Madan Lal Kapoor


PROJECT
226 Kingshill Avenue
Hayes - Middlesex
UB4 8DA

DRAWING TITLE

Proposed Single Storey Rear Extension
Existing & Proposed Floor Layouts

Sheet 1

SCALE	DRAWN BY	CHECKED	DATE
1:50 @ A1 1:100 @ A3	RS	RS	05.03.24
DRAWING NUMBER			REVISION
2024 - 28 - 01			A

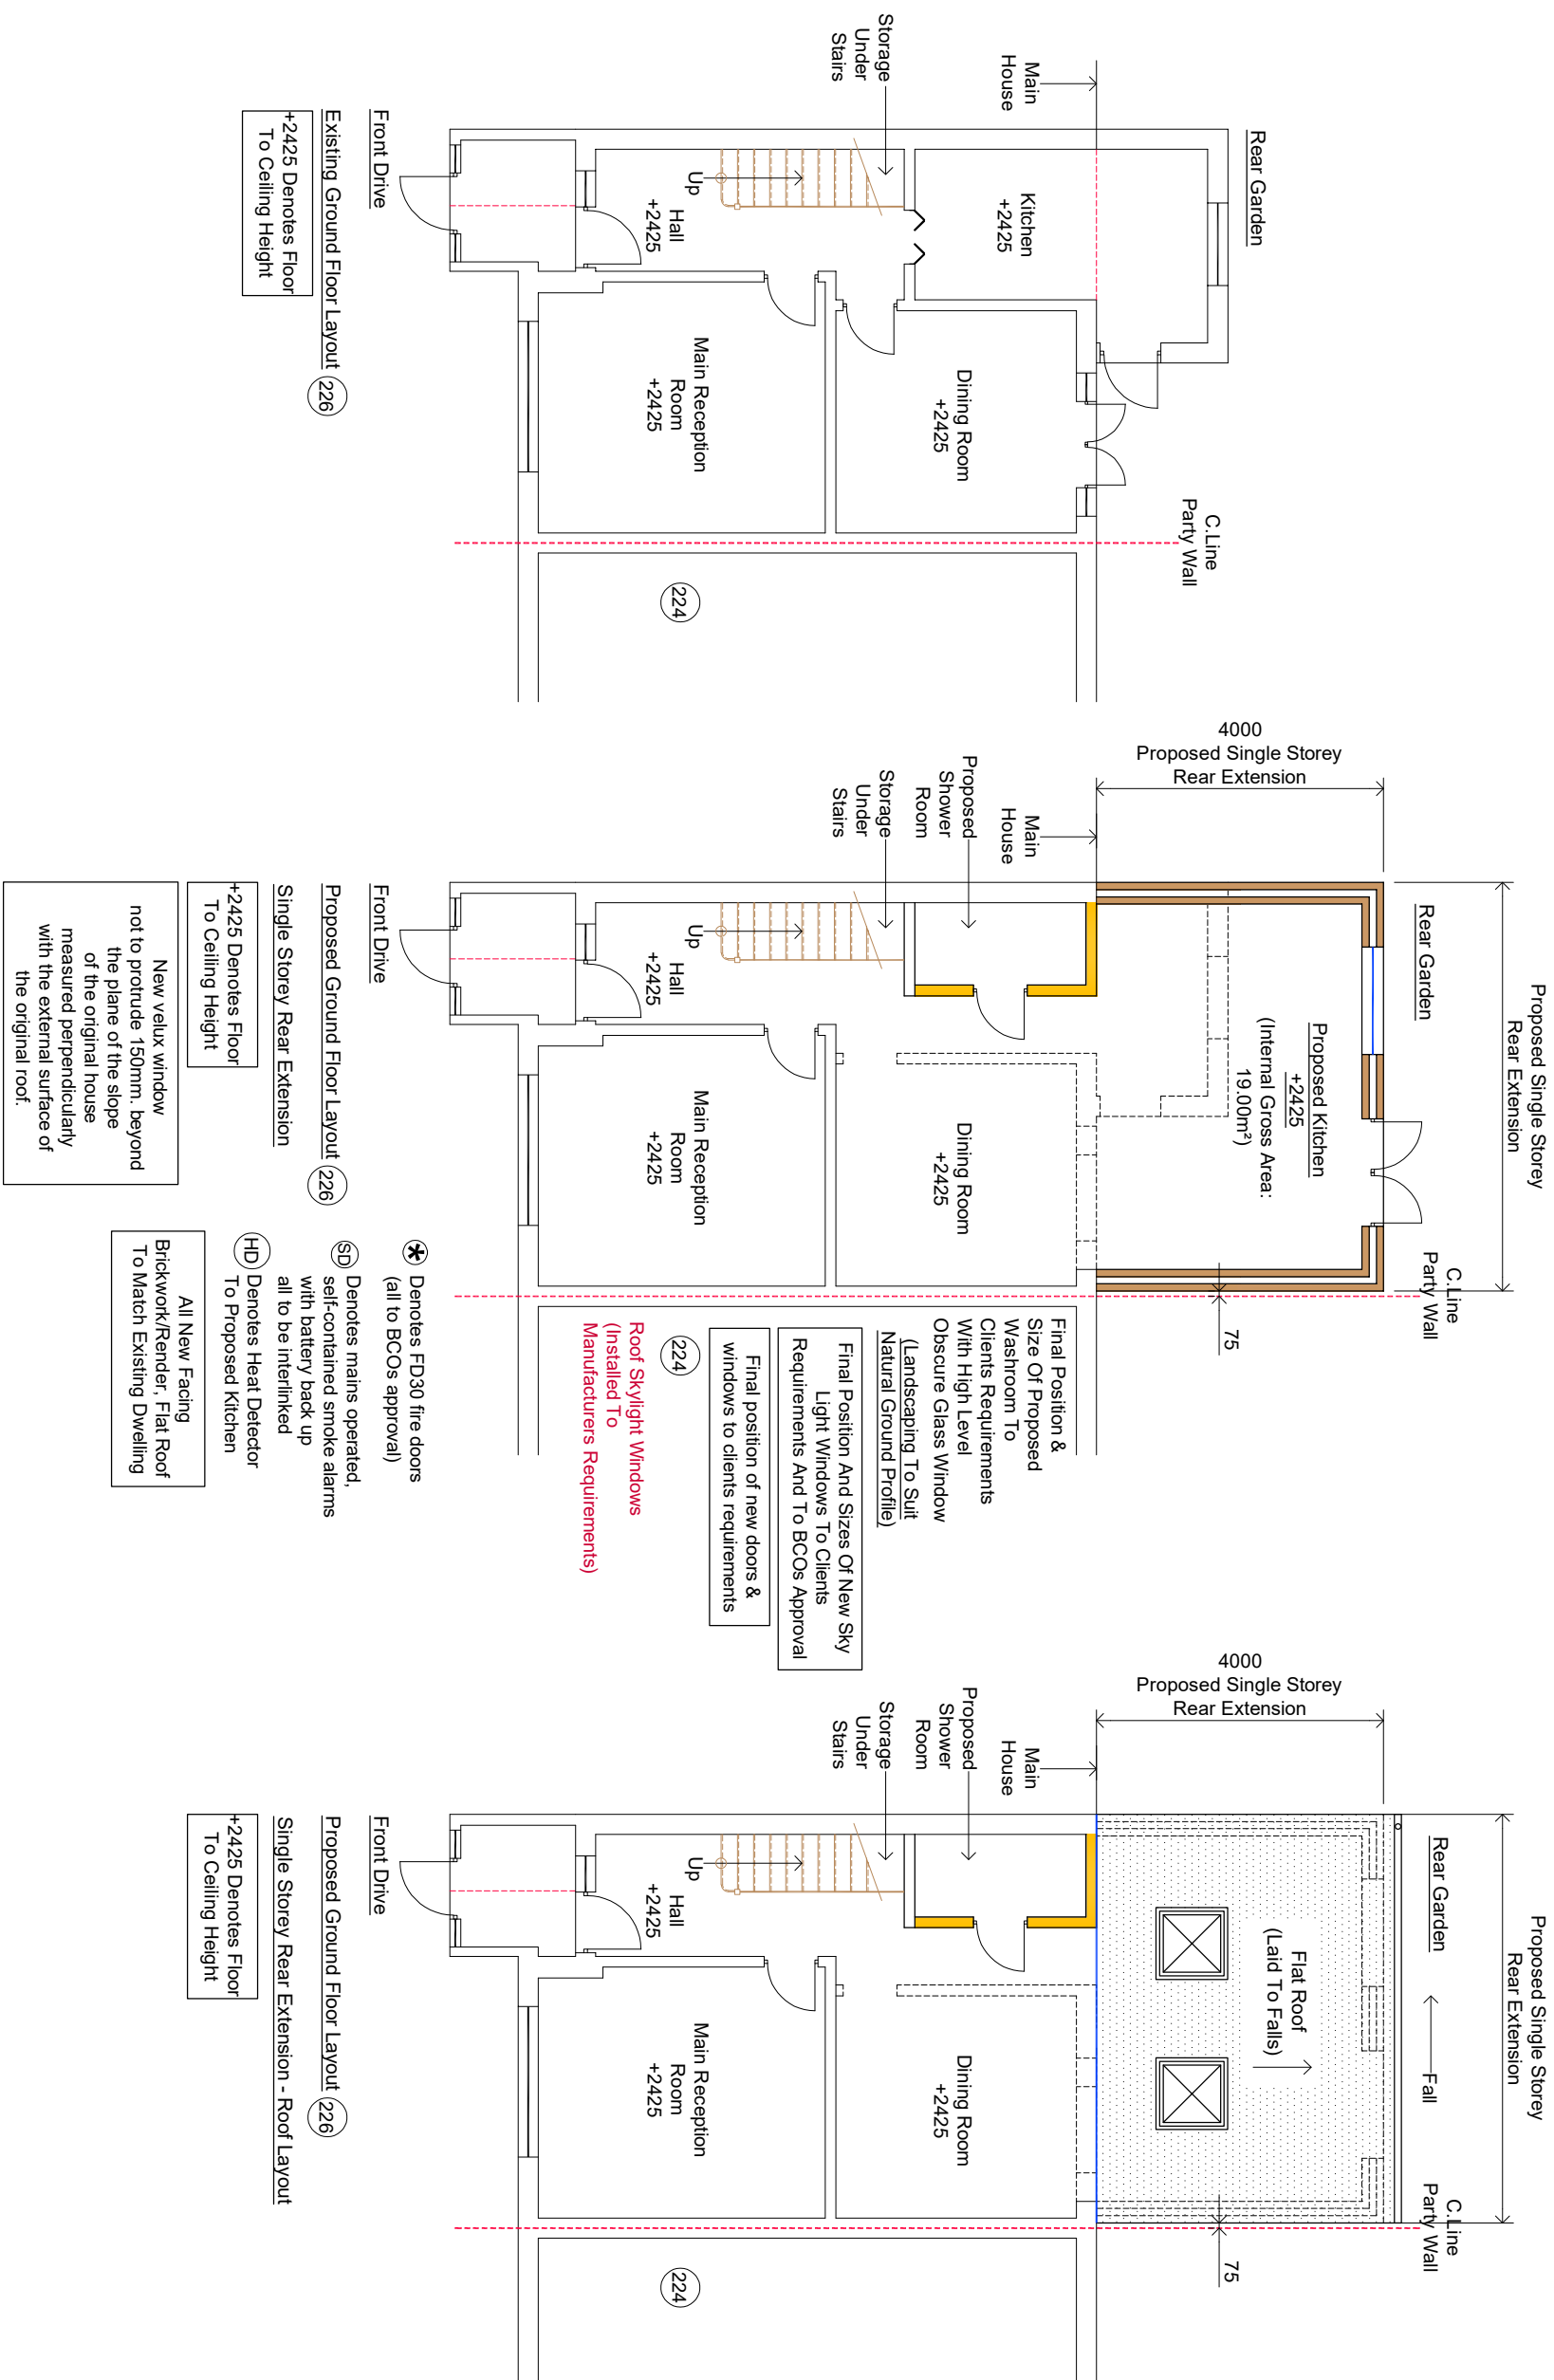

Planning Issue

Planning Issue	Planning Number
	2024 - 28 - 01