
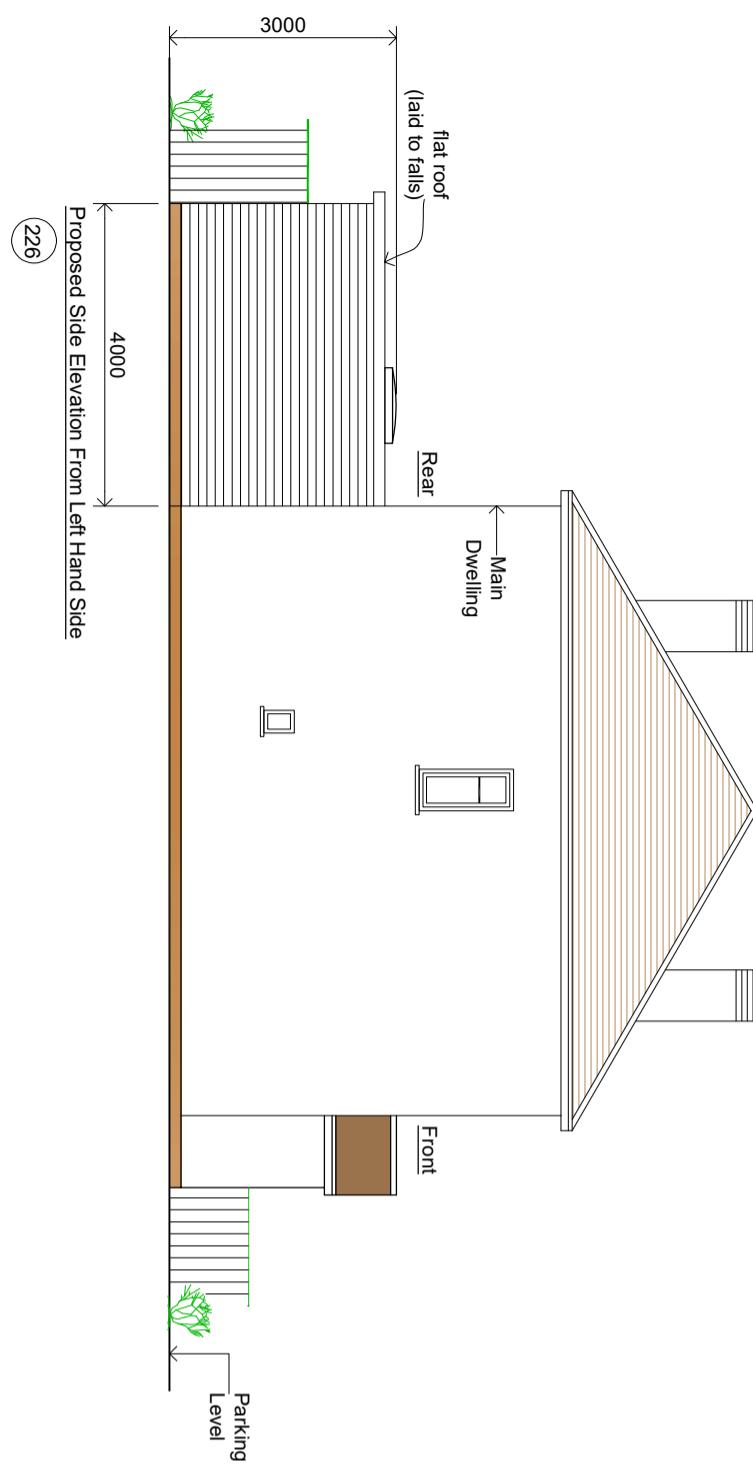


C-Line
Party Wall

NOTES
1. Do not scale this drawing
2. All dimensions to be verified on site
and any discrepancy reported to the
client
3. This drawing to be read in conjunction
with all relevant drawings

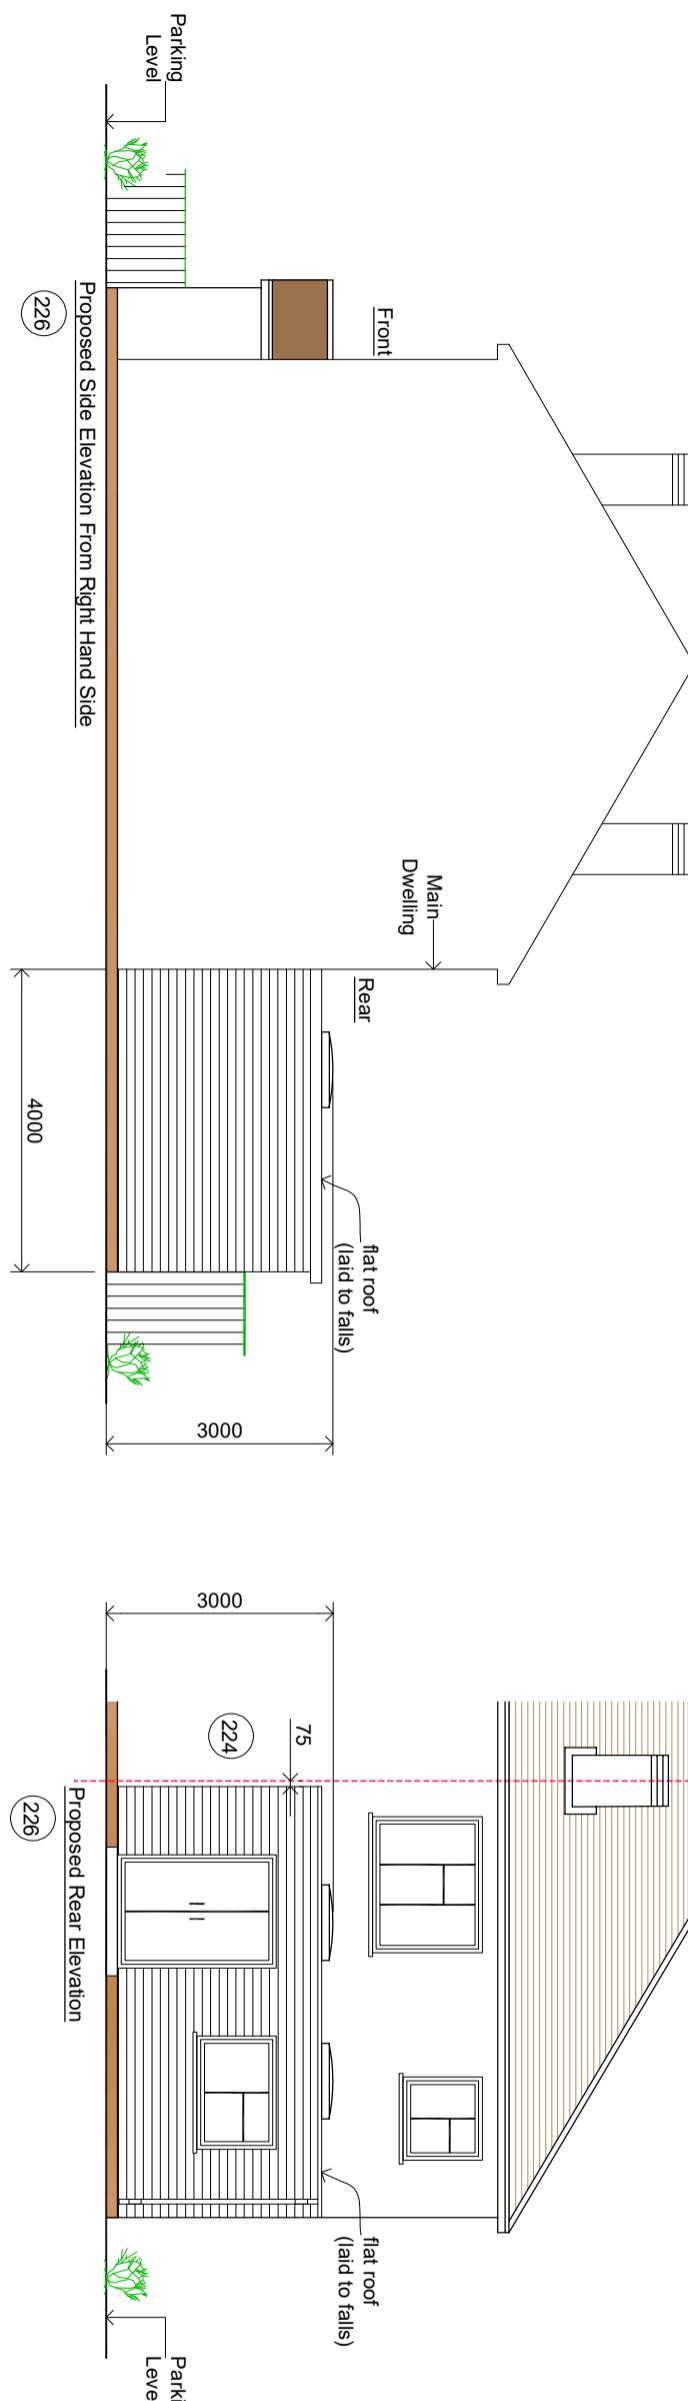

Proposed Single Storey
Rear Extension:

PROJECT	Planning Issue	05.03.24	RS
CLIENT	Madan Lal Kapoor	DATE	05.03.24

0
1m
2m
3m
Scale Bar

PROJECT
226 Kingshill Avenue
Hayes - Middlesex
UB4 8DA

DRAWING STATUS
Planning Issue

DRAWING NUMBER
2024 - 28 - 03

DRAWING TITLE
Proposed Single Storey/Rear Extension
Proposed Elevations

Sheet 3

NOTES
CONTRACTORS MUST VERIFY ALL DIMENSIONS ON SITE BEFORE
COMMENCING ANY WORK ON SHOP DRAWINGS
DO NOT SCALE FROM THIS DRAWING
RS ATRA COPYRIGHT