

NOTES

CONTRACTORS MUST VERIFY ALL DIMENSIONS ON SITE BEFORE
COMMENCING ANY WORK ON SHOP DRAWINGS



DO NOT SCALE FROM THIS DRAWING

RS AITRA COPYRIGHT

Notes:
1. Do not scale this drawing

2. All dimensions to be verified on site and any discrepancy reported to the client

3. This drawing to be read in conjunction with all relevant drawings

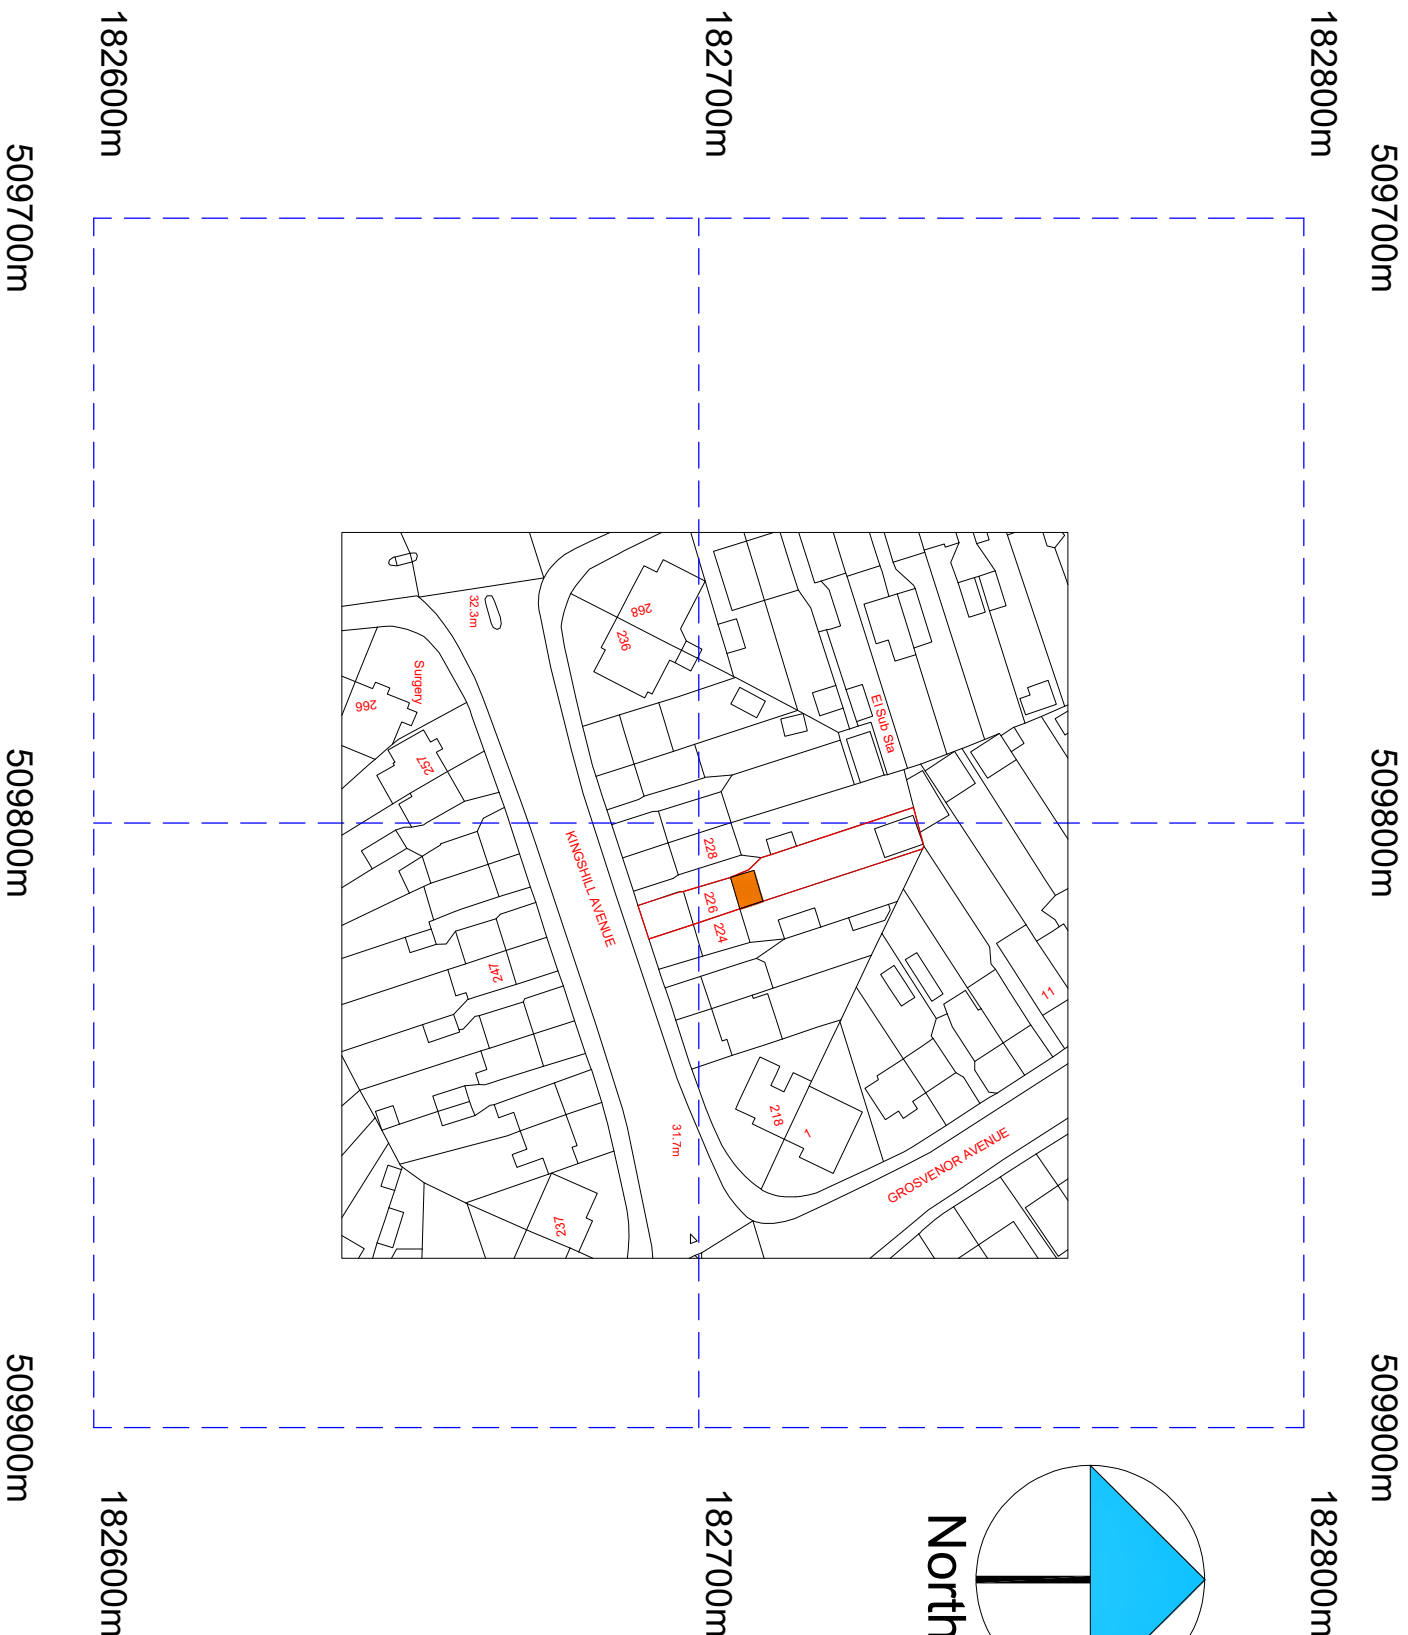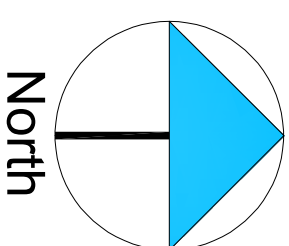

REV	AMENDMENT	DATE	CHKD
A	Planning Issue	05.03.24	RS

CLIENT
Madan Lal Kapoor

PROJECT
226 Kingshill Avenue
Hayes - Middlesex
UB4 8DA

DRAWING TITLE

Proposed Location Plan

Sheet 5

SCALE	DRAWN BY	CHECKED	DATE
1:625 @ A1	RS	RS	05.03.24
1:1250 @ A3			

DRAWING STATUS

2024 - 28 - 05

A

©Crown Copyright and database rights 2023 OS Licence no. AC0000805567