


Notes:

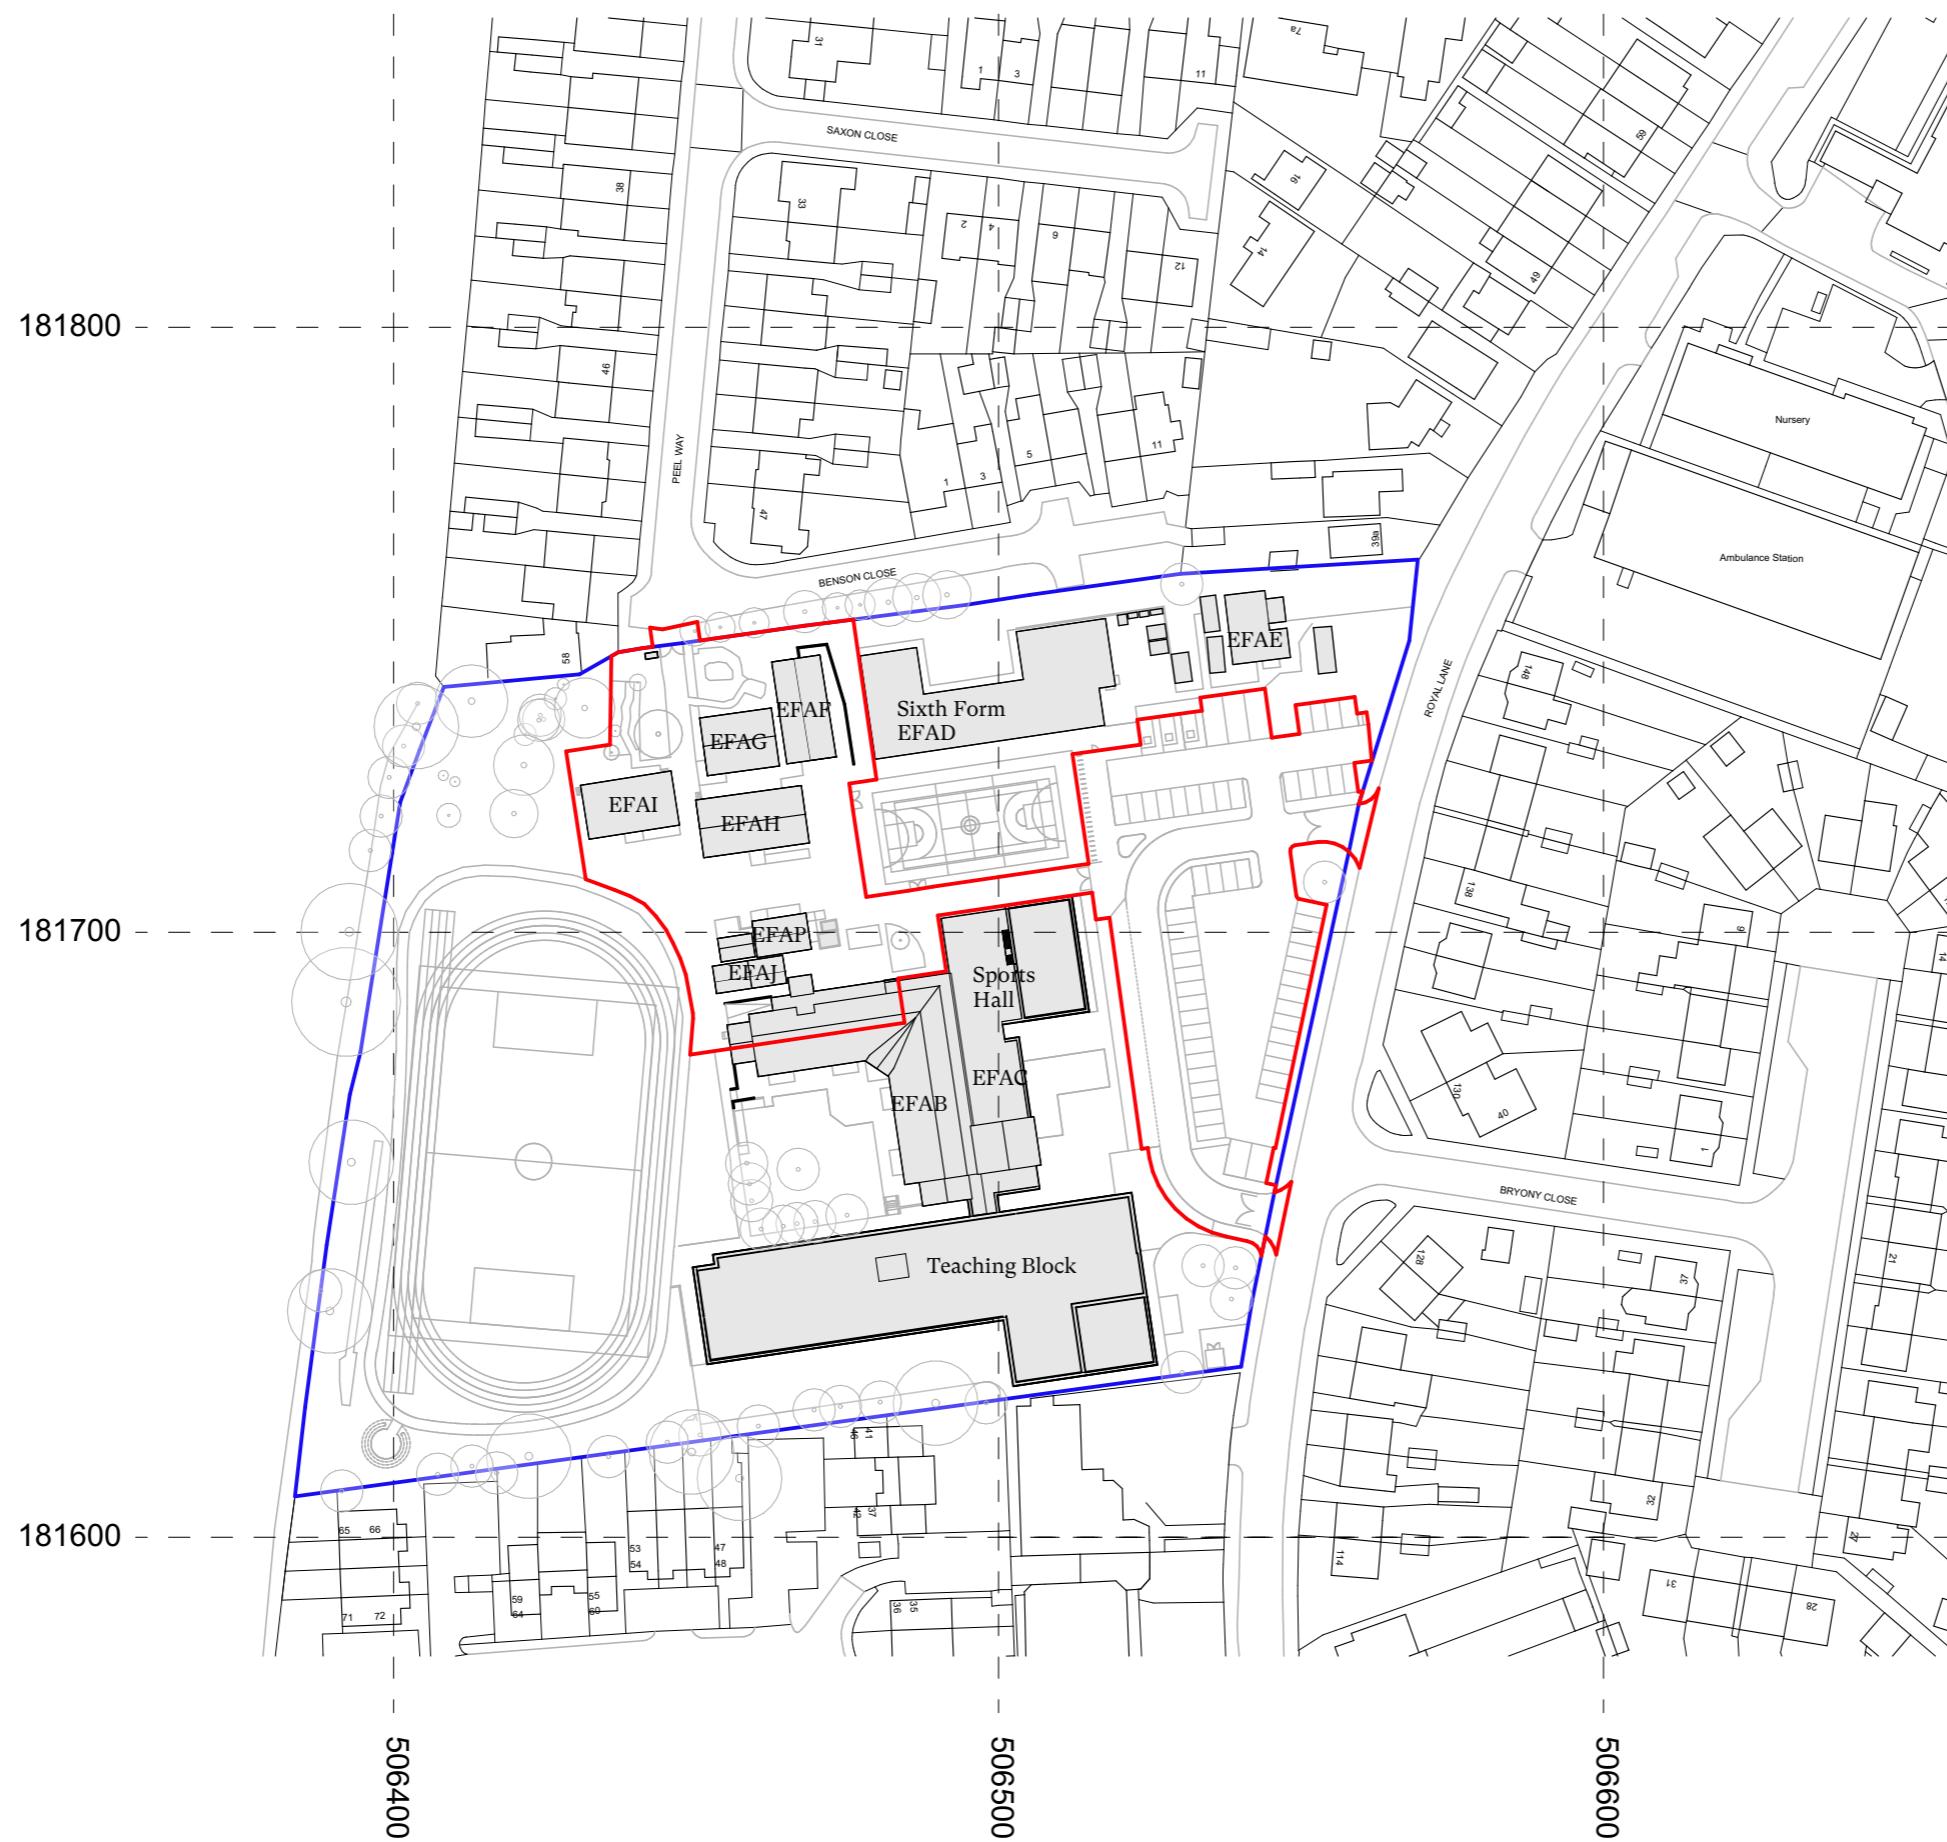

- Application Boundary
- Ownership Boundary



C	13/01/2023	PLANNING SUBMISSION	JH	RD
B	20/12/2022	Location Plan Update	AK	RD
A	15/12/2022	Location Plan Update	AK	RD
-	14/12/2022	Location Plan For Comment	AK	RD
Rev	Date	Issue	Drawn	Check

CDC Studio

Studio. 17 Comberton Rd, Cambridge CB23 7BA
5-7 Tanner St, London, SE1 3LE
info@cdcestudio.co.uk T. 01223 262413

Project :
Meadow School New Building

Client :
London Borough of Hillingdon

Address :
Royal Ln Uxbridge UB8 3QU

Date : 14/12/22 **Scale @ A3 :** 1:1250

Drawing Title :
Existing Location Plan

Drawing No. : 4267 CDC XX A (EX) 000

Rev. : C