


NOTES

- This drawing is to be used in conjunction with all relevant architects' engineers' and specialists drawings, bills of quantities and specifications.
- Scale is given on the drawing.
- All dimensions are to be confirmed on site by the contractor.
- Refer to MHA drawing 130 for all general notes.

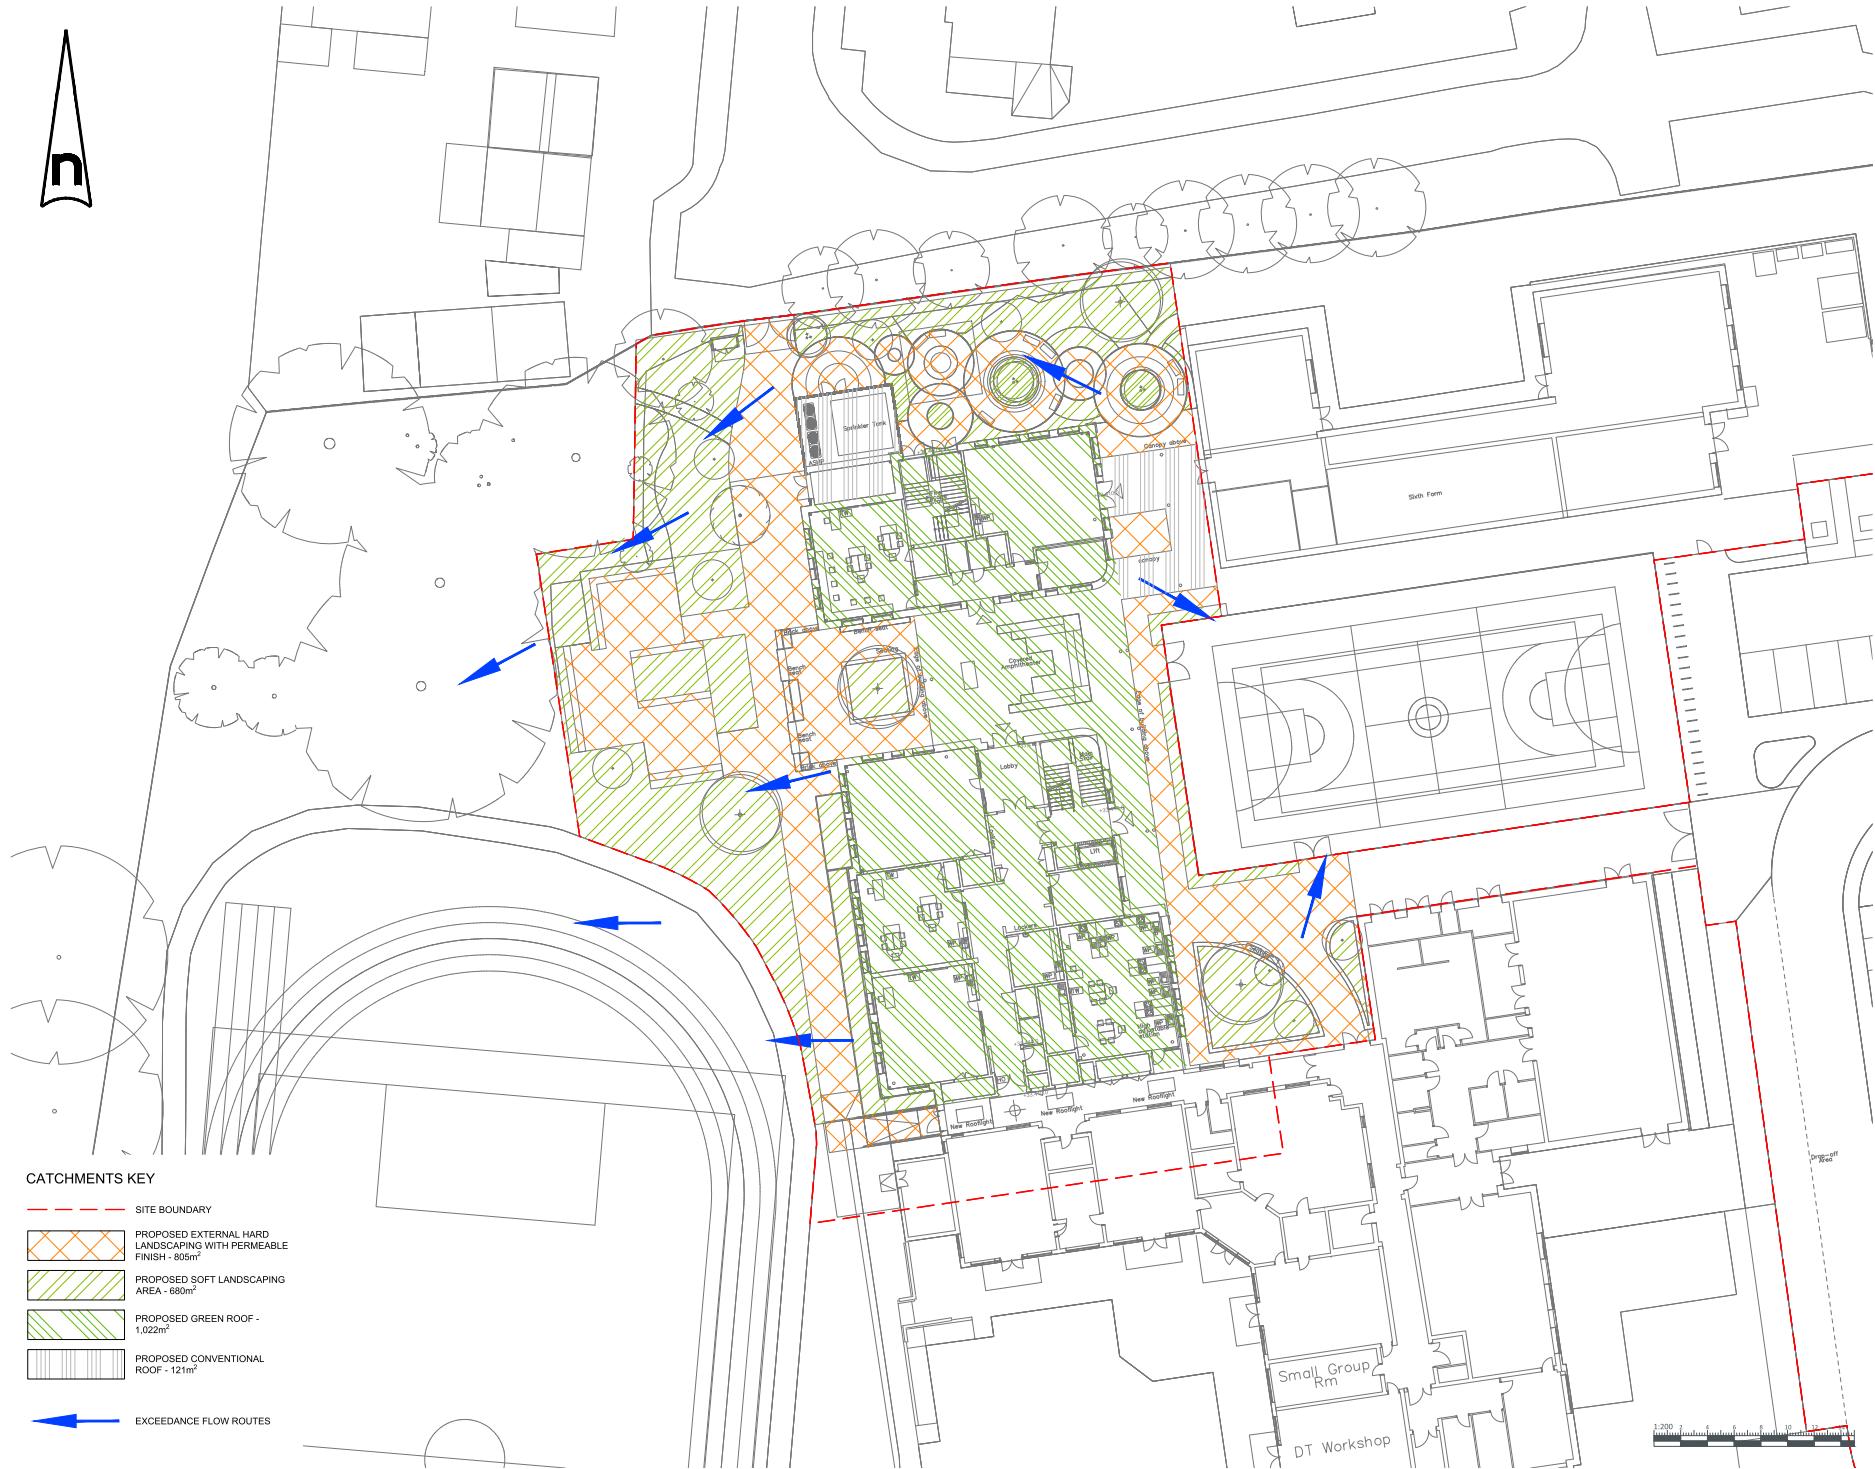

P01	11/01/23	MWM	SCALE BAR ADDED
P02	08/01/23	MWM	UPDATED FOR NEW MASTERPLAN AND LANDSCAPING
P03	21/10/22	MWM	INITIAL ISSUE
Rev. Date	Made by		
Status	PLANNING		
MHA STRUCTURAL DESIGN			
			London +44 (0)207 375 6340 Cambridge +44 (0)1223 776340 mhastructuraldesign.com
Job Title			
MEADOW SCHOOL HILLINGDON UB8 3QU			
Drawing Title			
CATCHMENT PLAN AND EXCEEDANCE FLOW ROUTES			
Scales			
1:200 @ A1			
Drawn	MWM	Date	21.10.22
Job No.	22002	Drawing No.	501
		Checked	CH
		Revision	P03