



Appendix 9: Tree Protection Plan

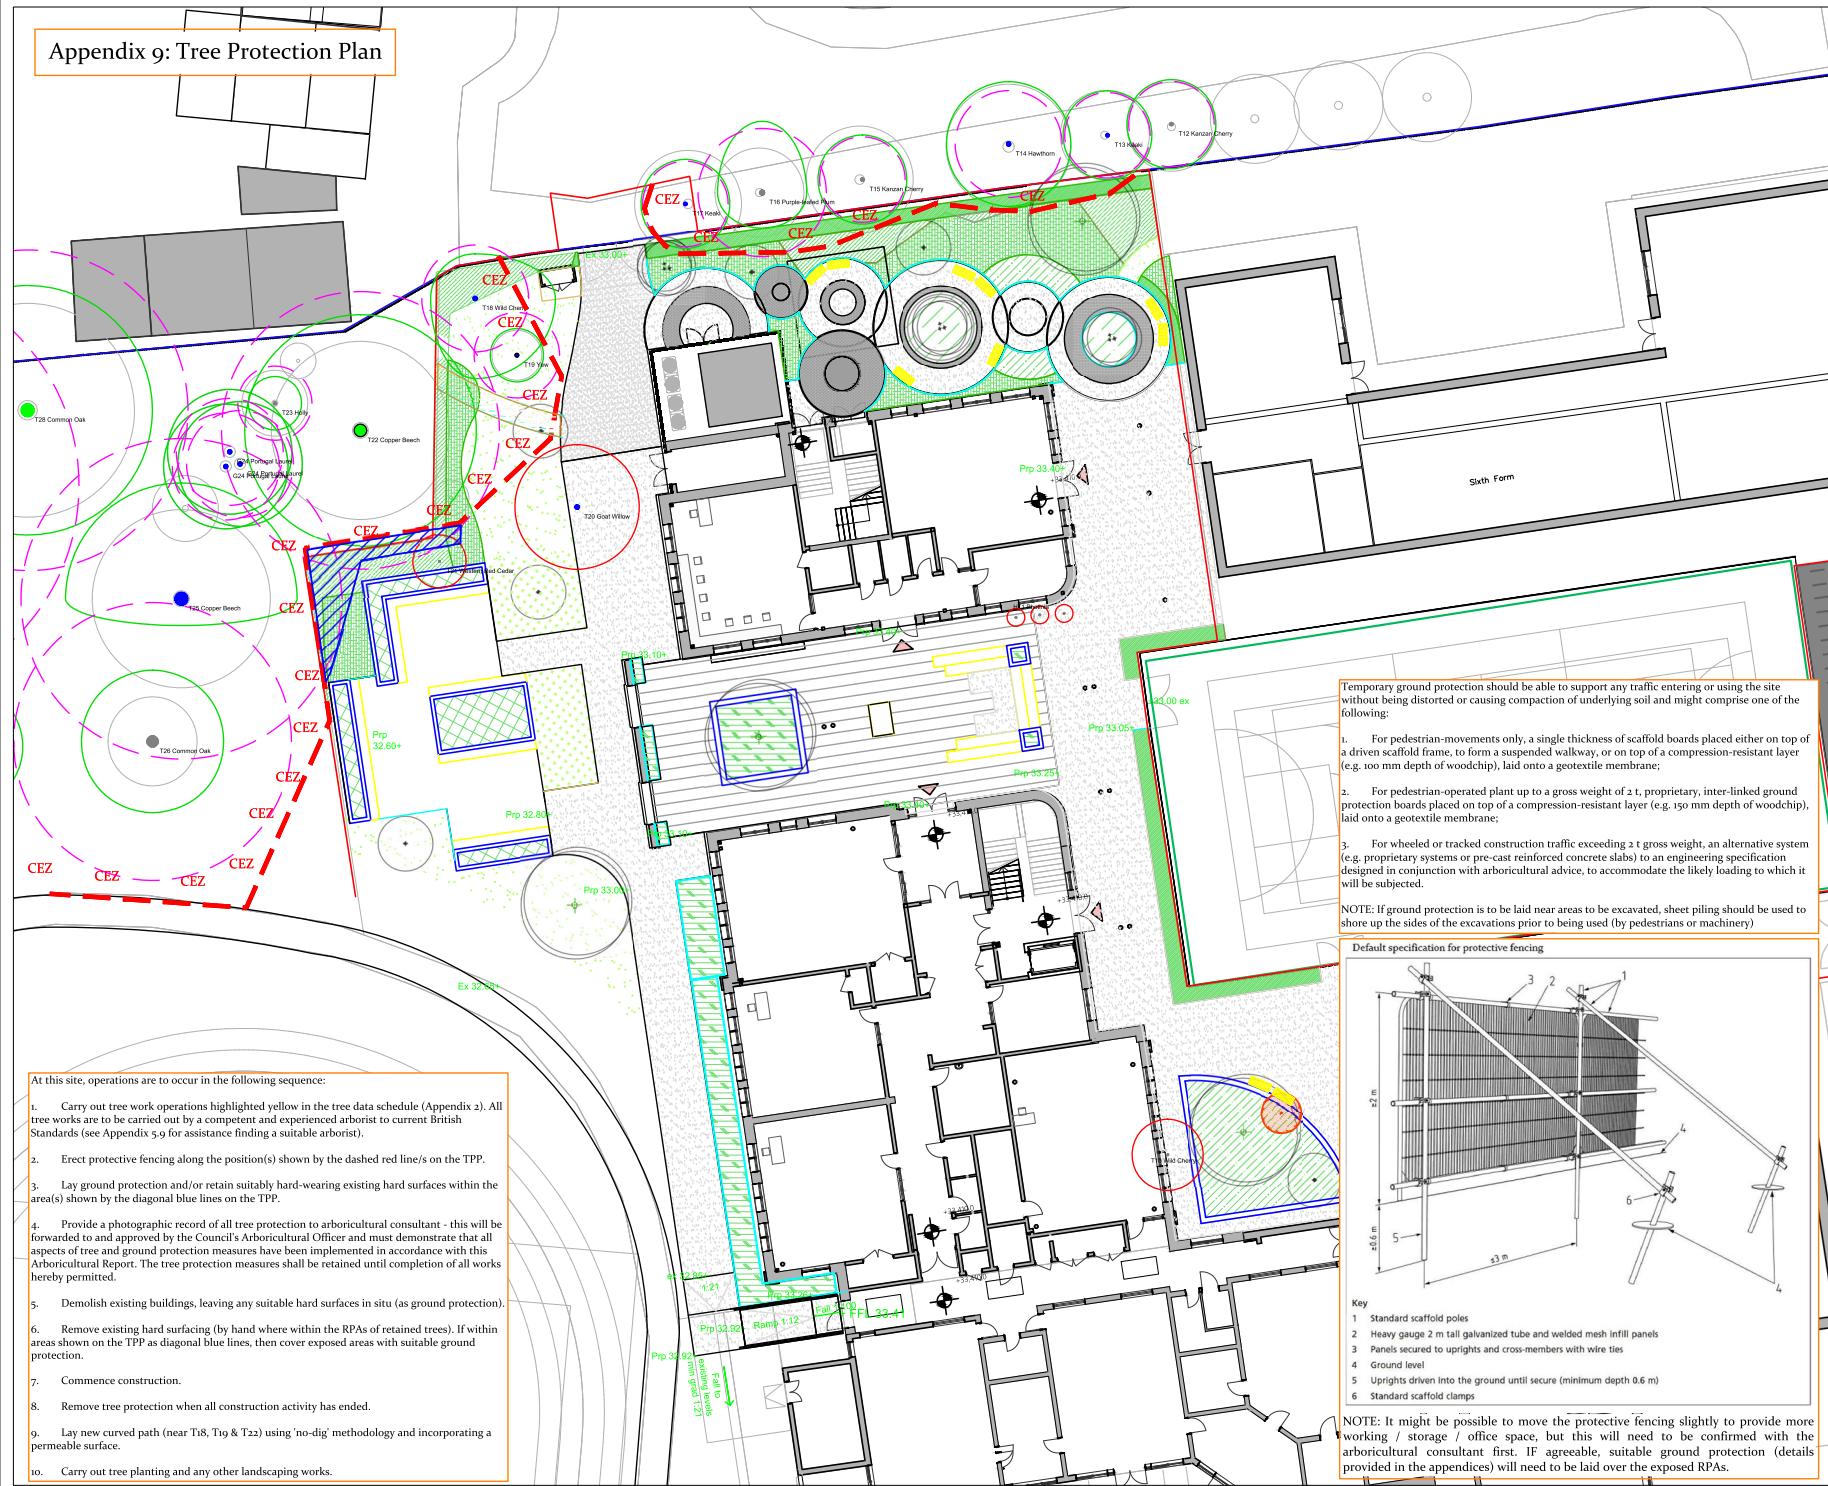

Plan Legend

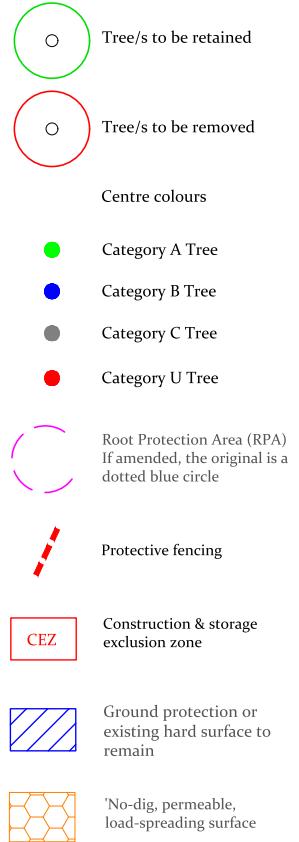

Scale: 1:300 @ A3
0 6m 12m

Site Address: Meadow Special School
Royal Lane, Hillingdon, UB8 3QU

Client: L B Hillingdon
Drawing No: TH/A3/3639C/TPP

Job Ref: TH3639C | Date: 12/01/2023

Trevor Heaps
Arboricultural Consultancy Ltd



07957 763 533
trevor@trevorheaps.co.uk
www.trevorheaps.co.uk

Key

- 1 Standard scaffold poles
- 2 Heavy gauge 2 m tall galvanized tube and welded mesh infill panels
- 3 Panels secured to uprights and cross-members with wire ties
- 4 Ground level
- 5 Uprights driven into the ground until secure (minimum depth 0.6 m)
- 6 Standard scaffold clamps

NOTE: It might be possible to move the protective fencing slightly to provide more working / storage / office space, but this will need to be confirmed with the arboricultural consultant first. If agreeable, suitable ground protection (details provided in the appendices) will need to be laid over the exposed RPAs.