


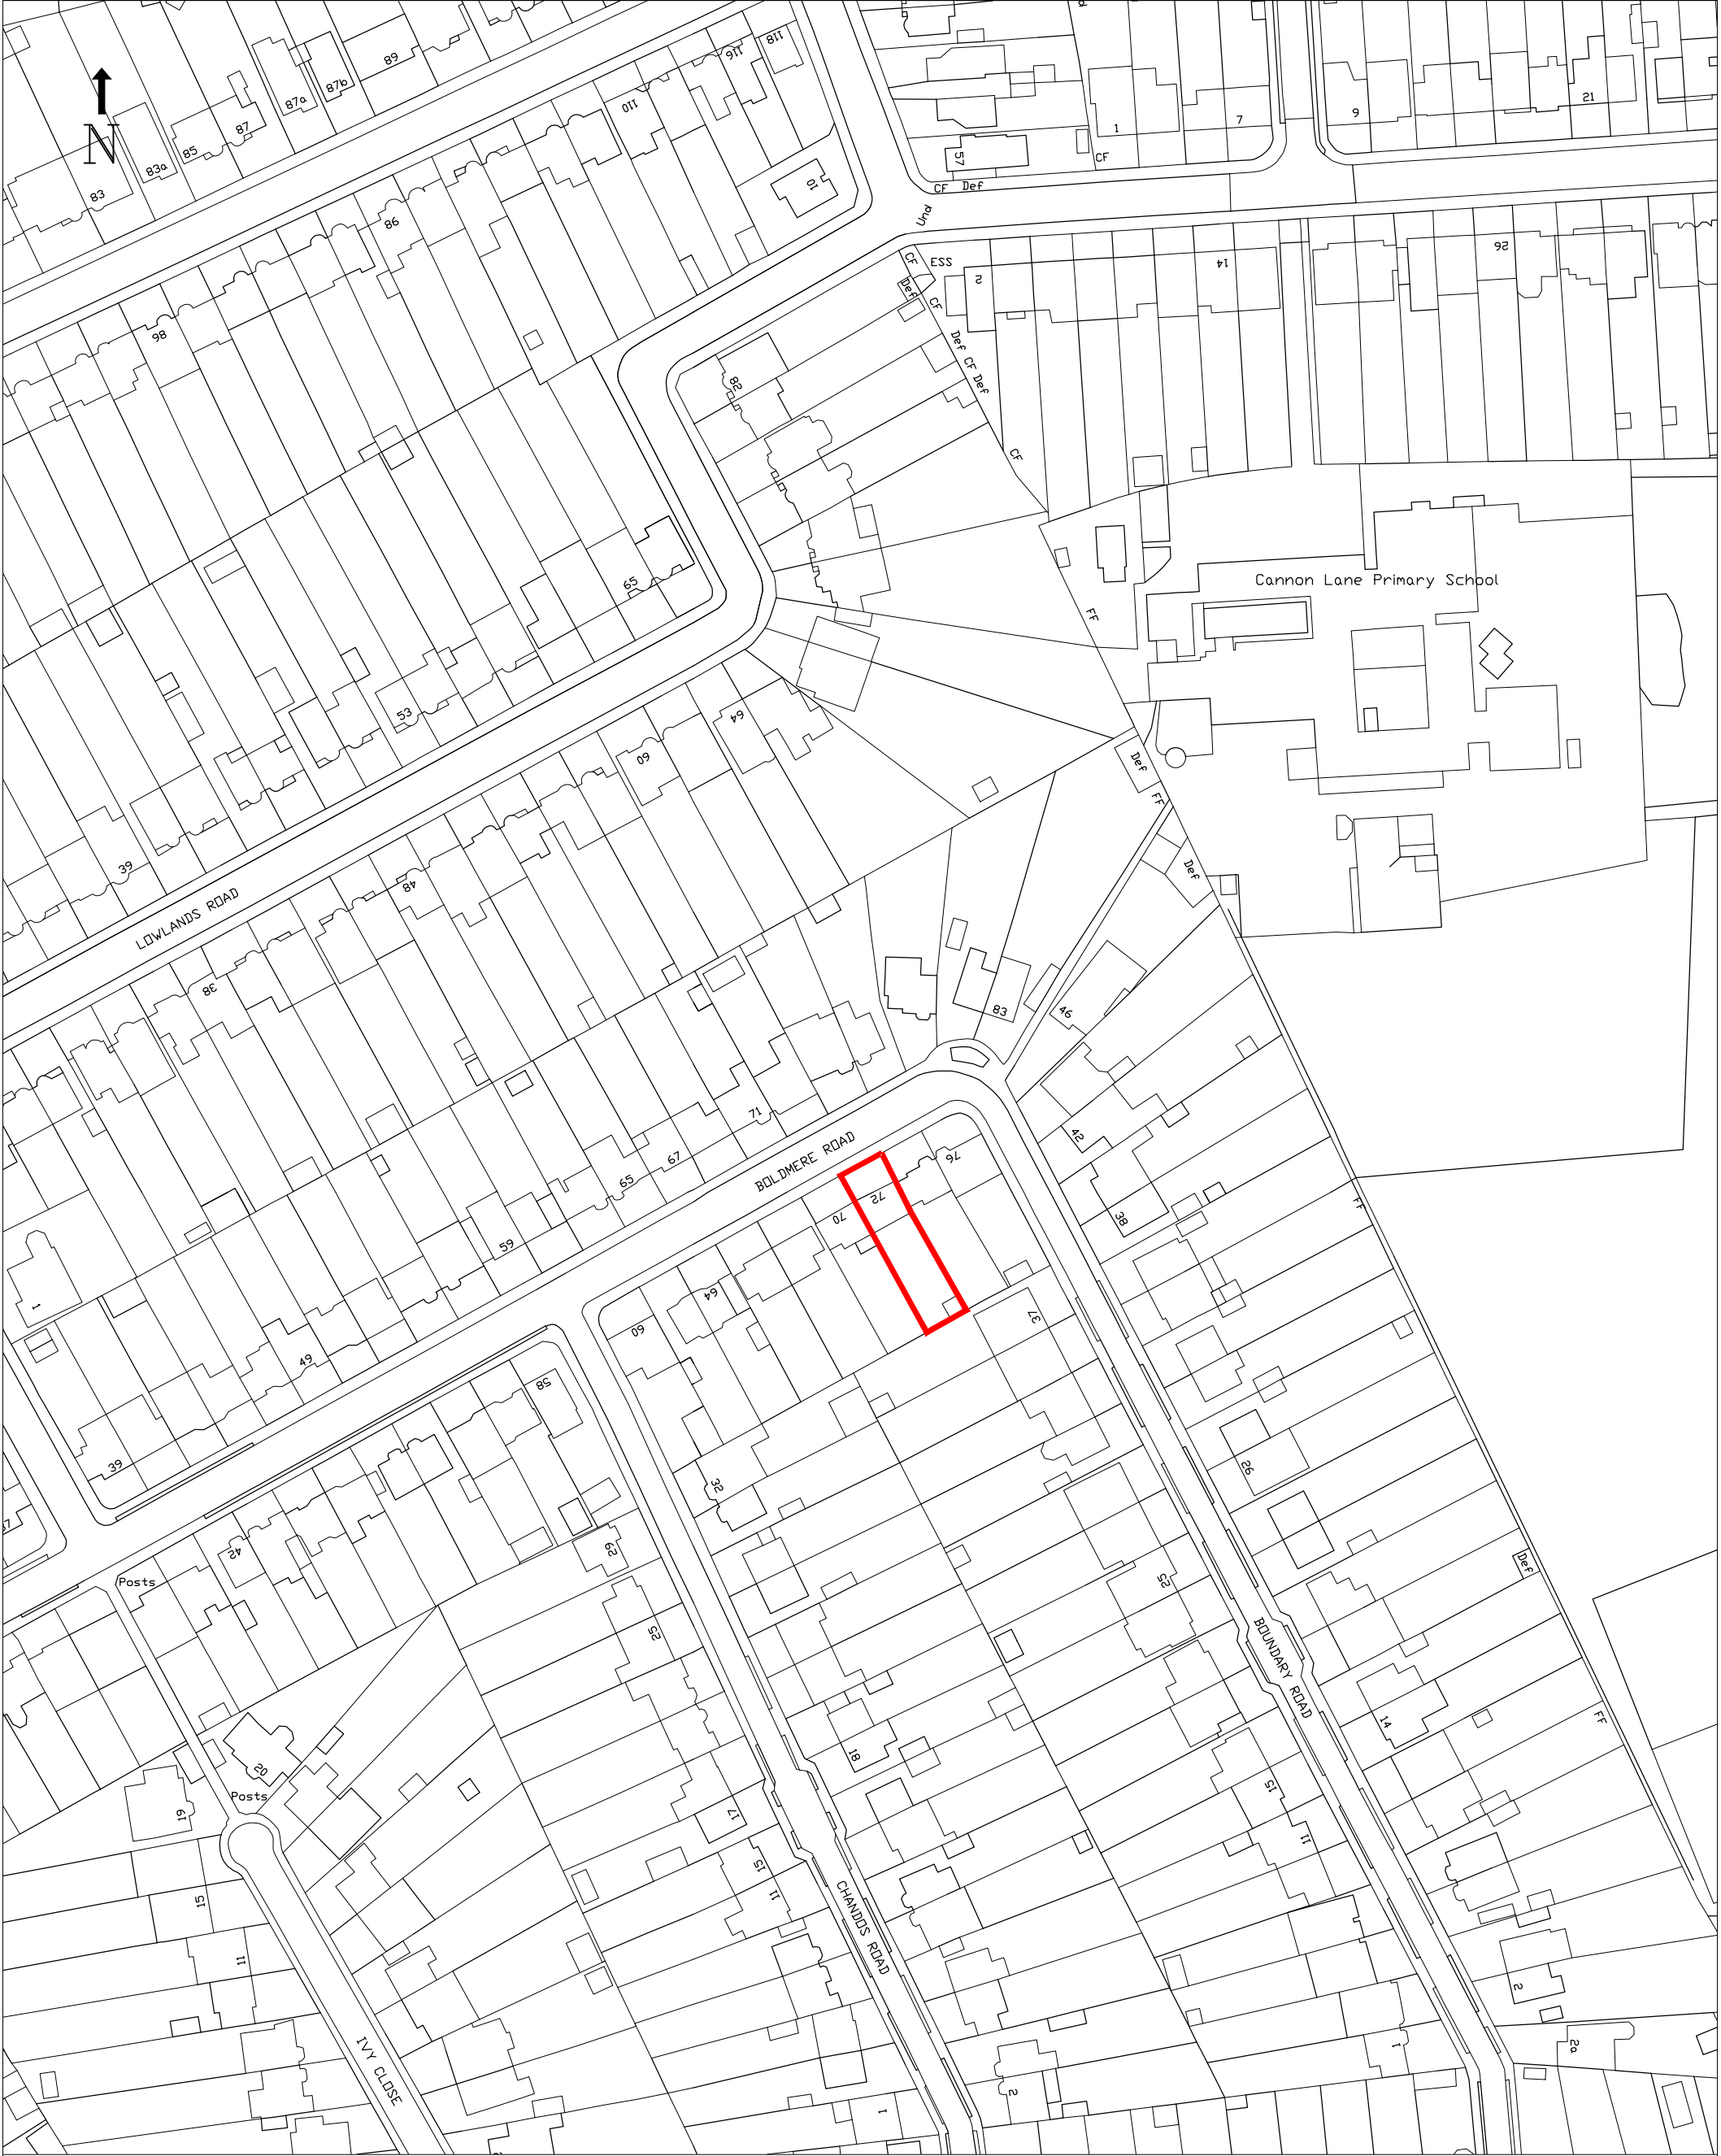

DATE: April 2023	Location plan	72 Boldmere Road HA5 1PP
SCALE: 1:1250		
DRAWING NUMBER: SK1		