




PROPOSED REAR ELEVATION

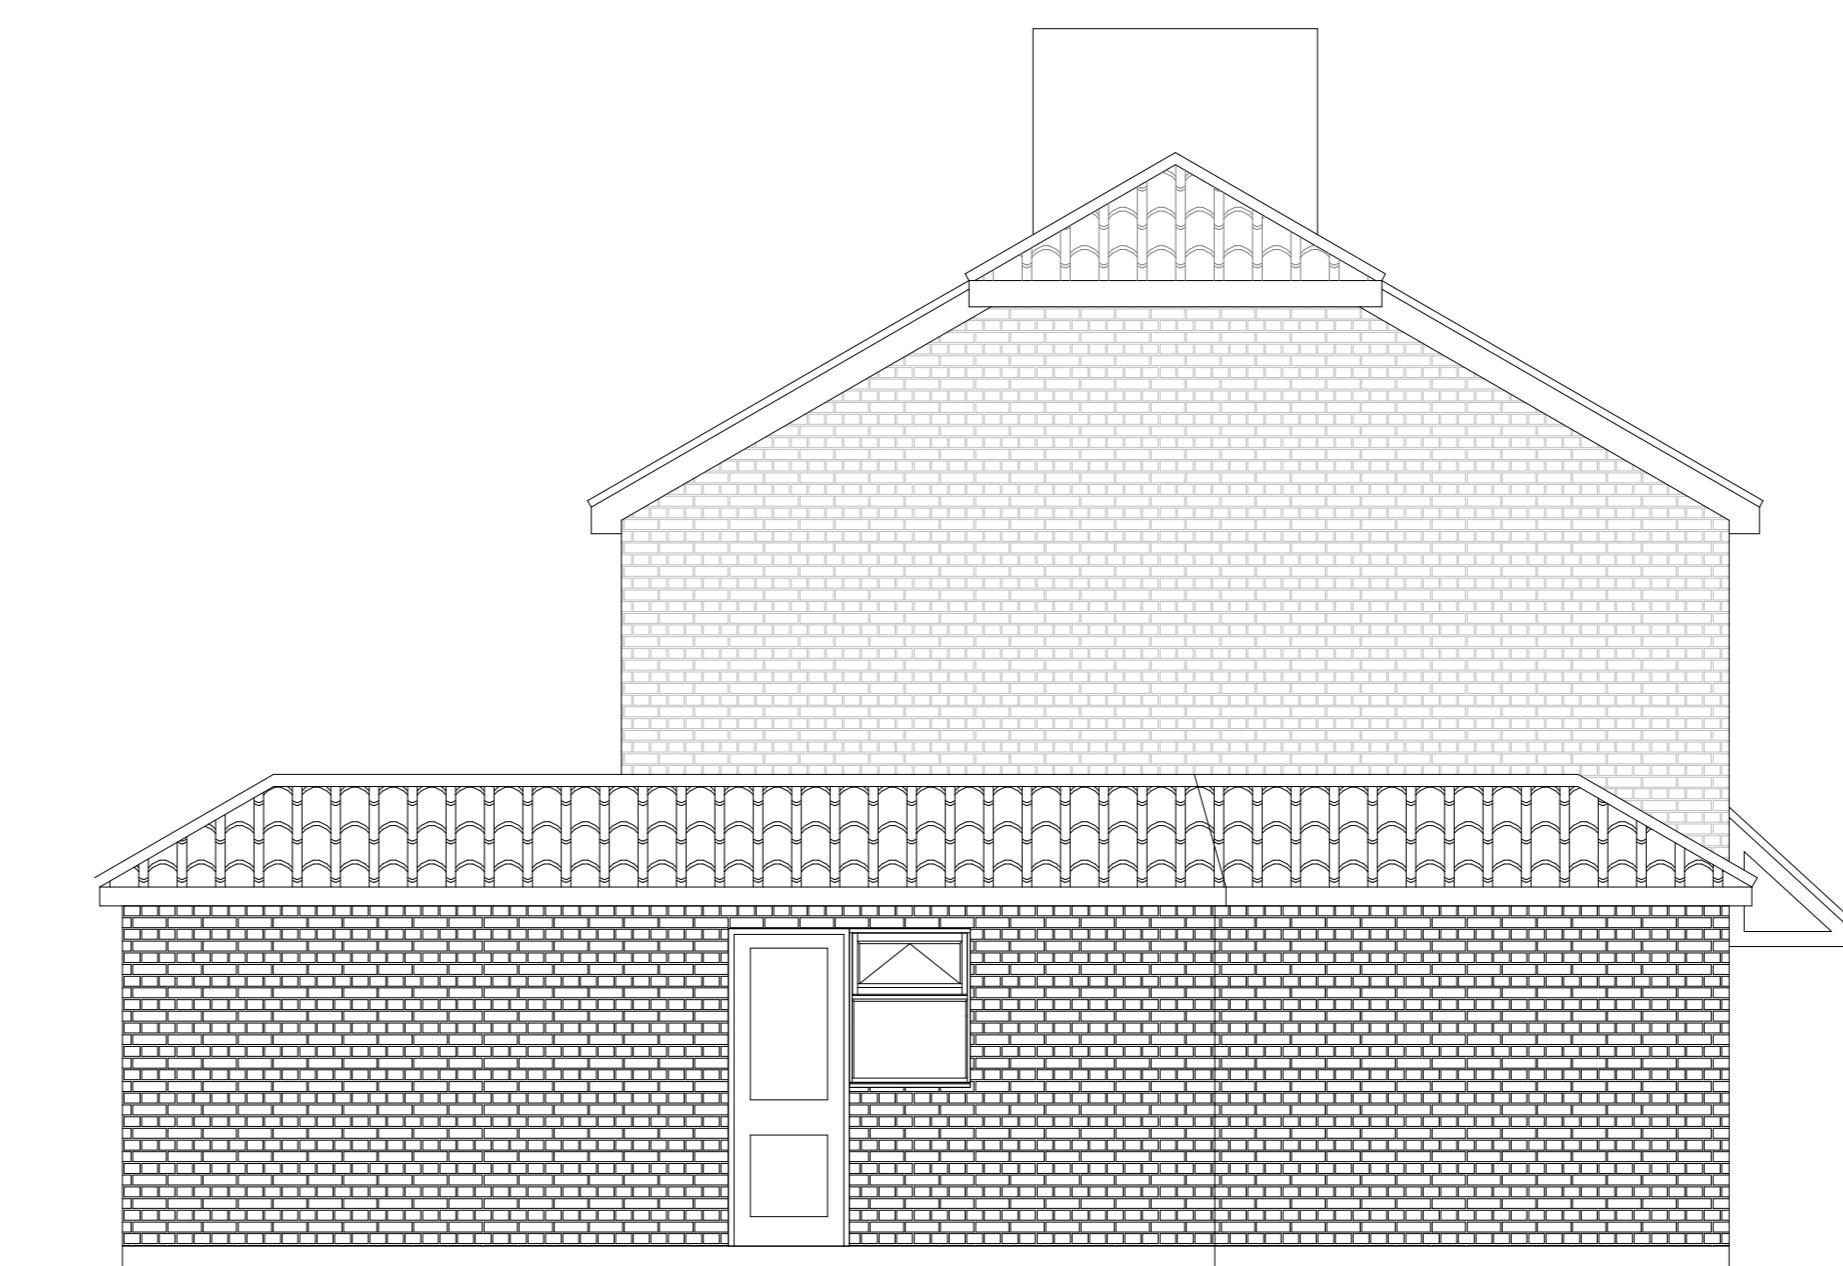


PROPOSED SIDE ELEVATION

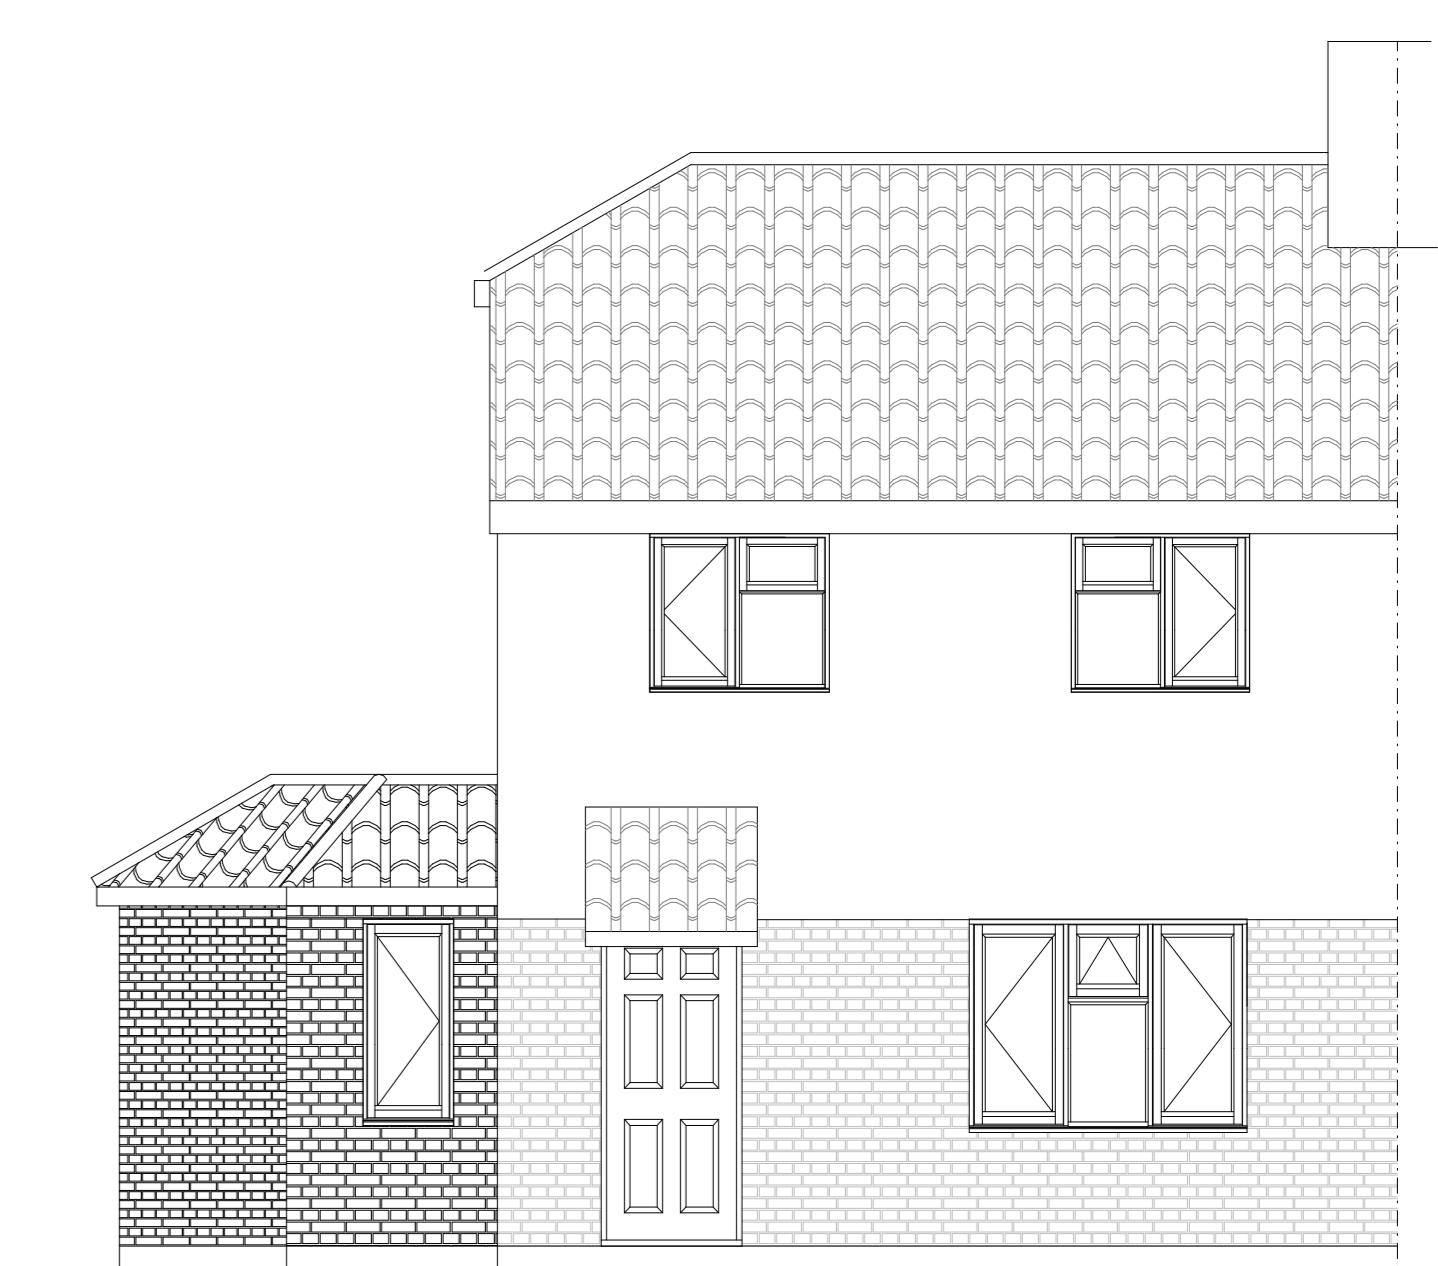


PROPOSED FRONT ELEVATION

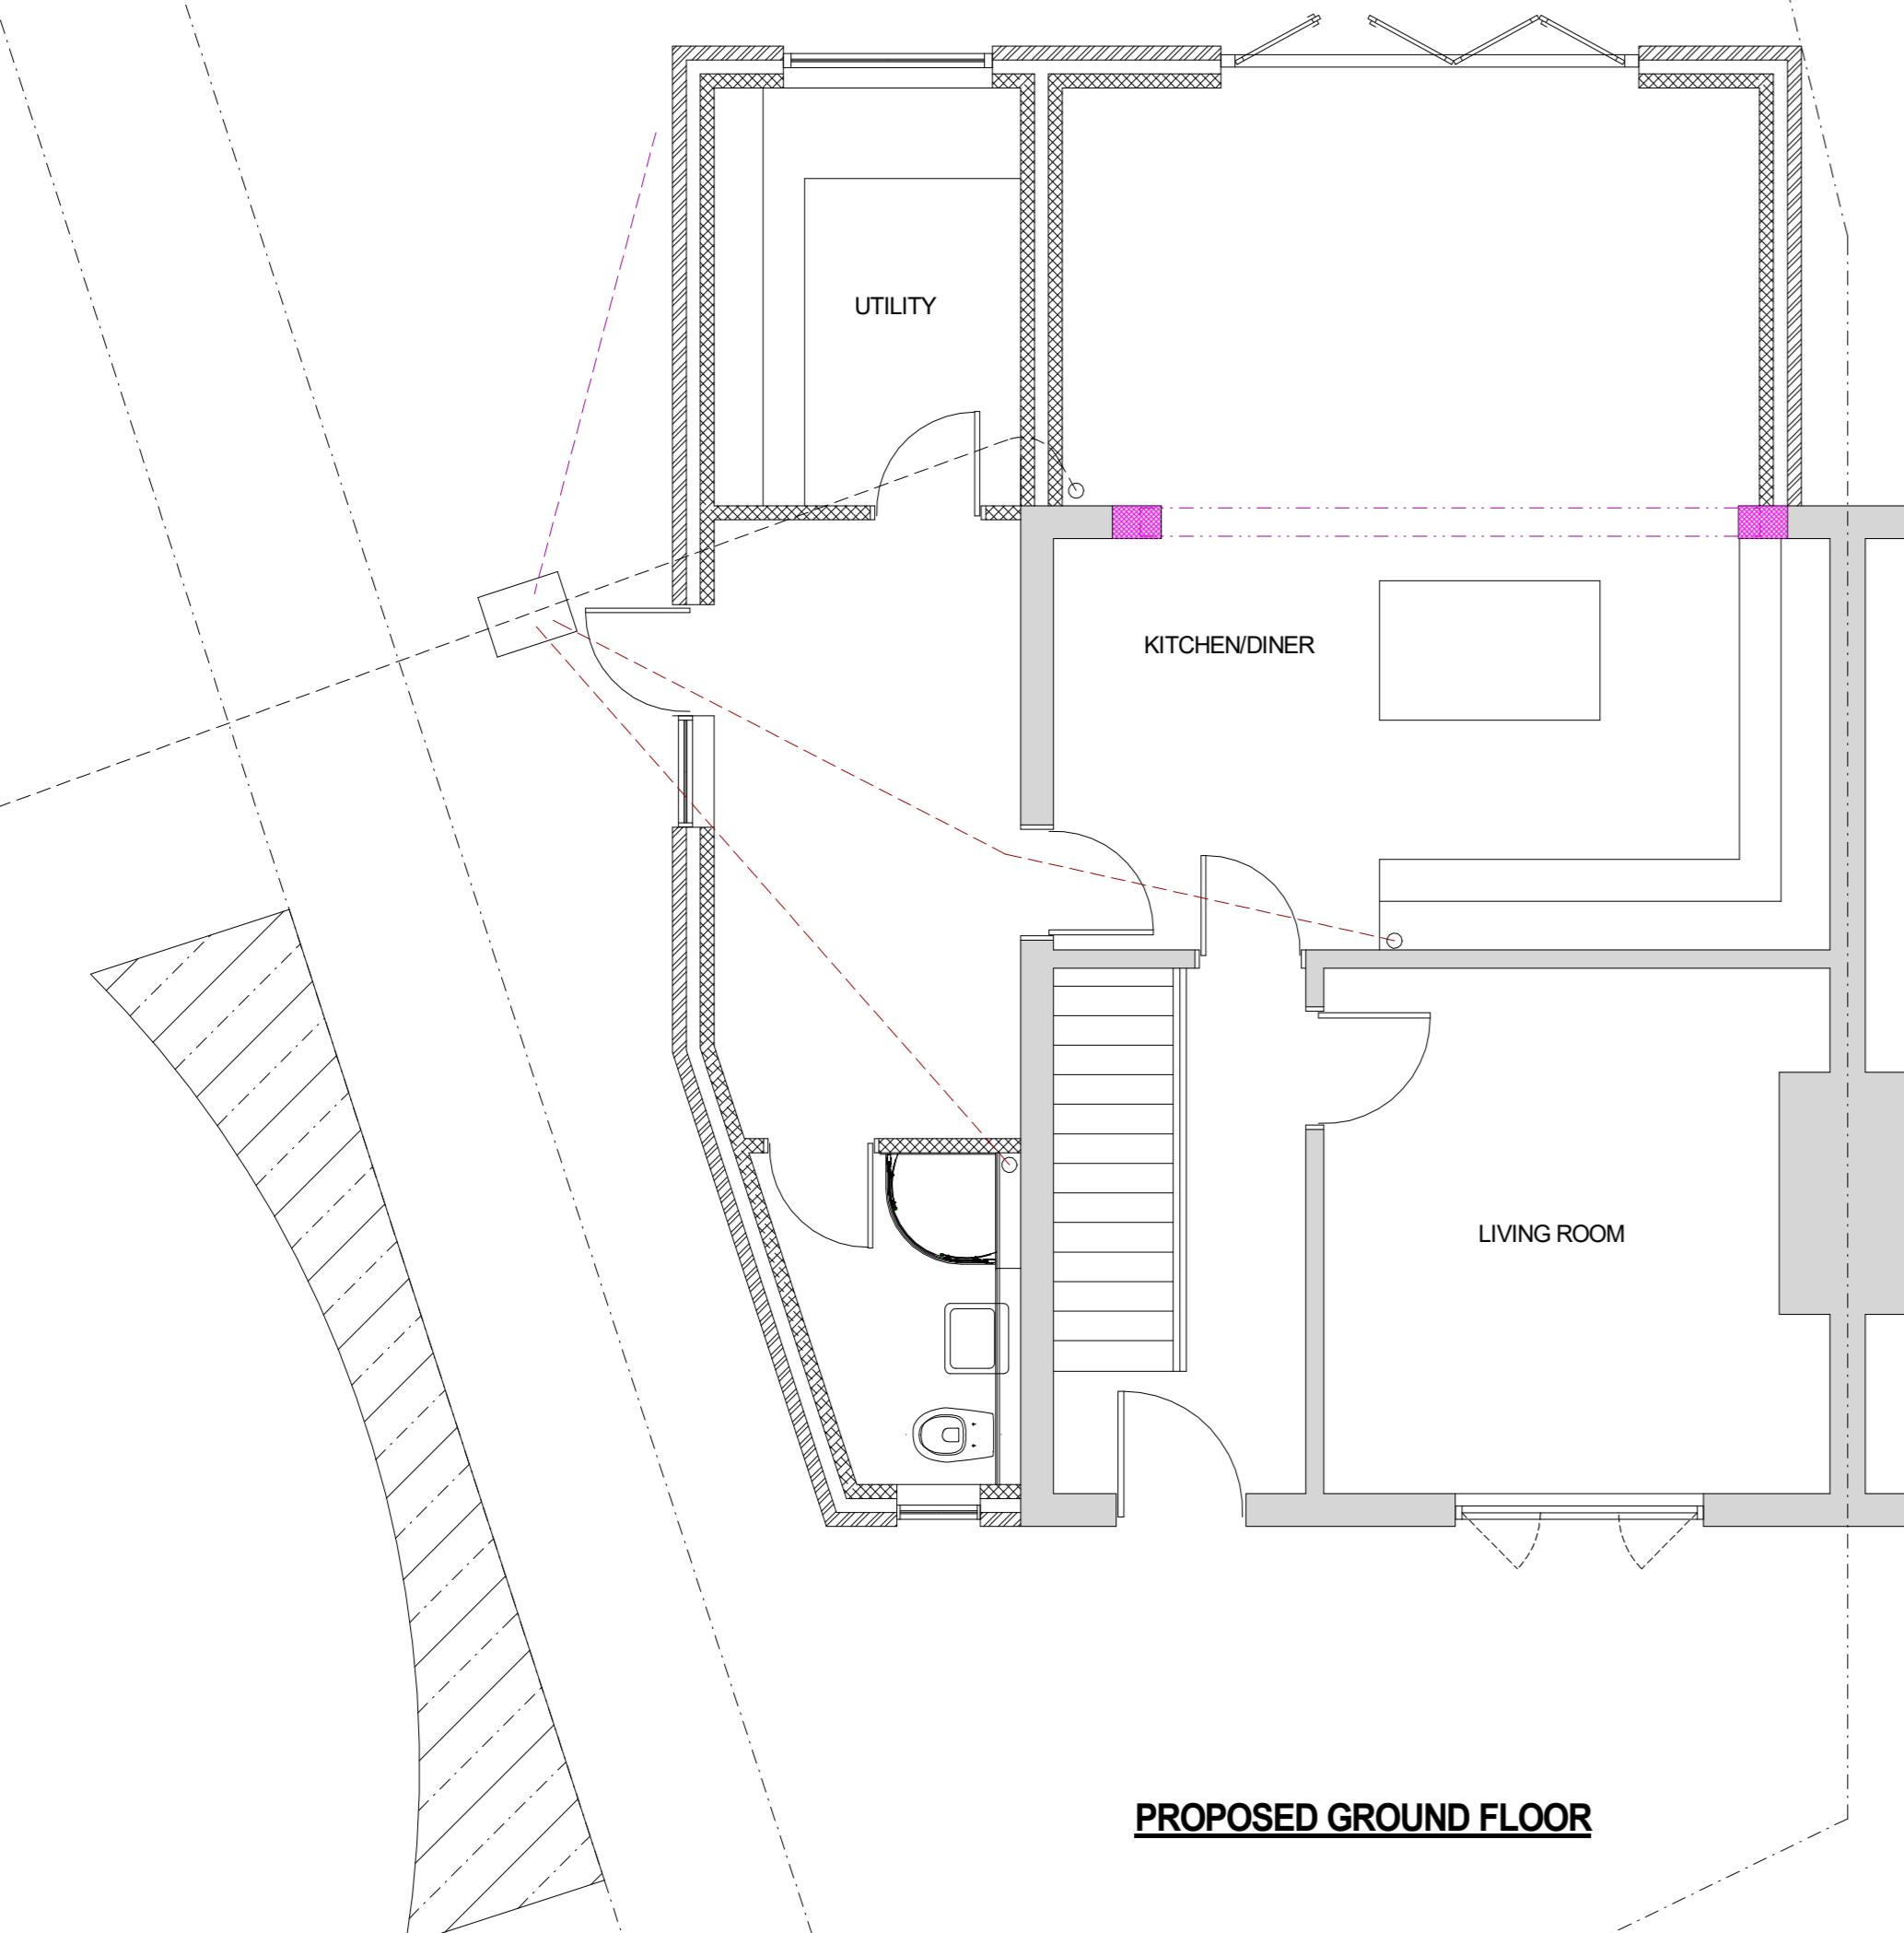

PROPOSED GROUND FLOOR

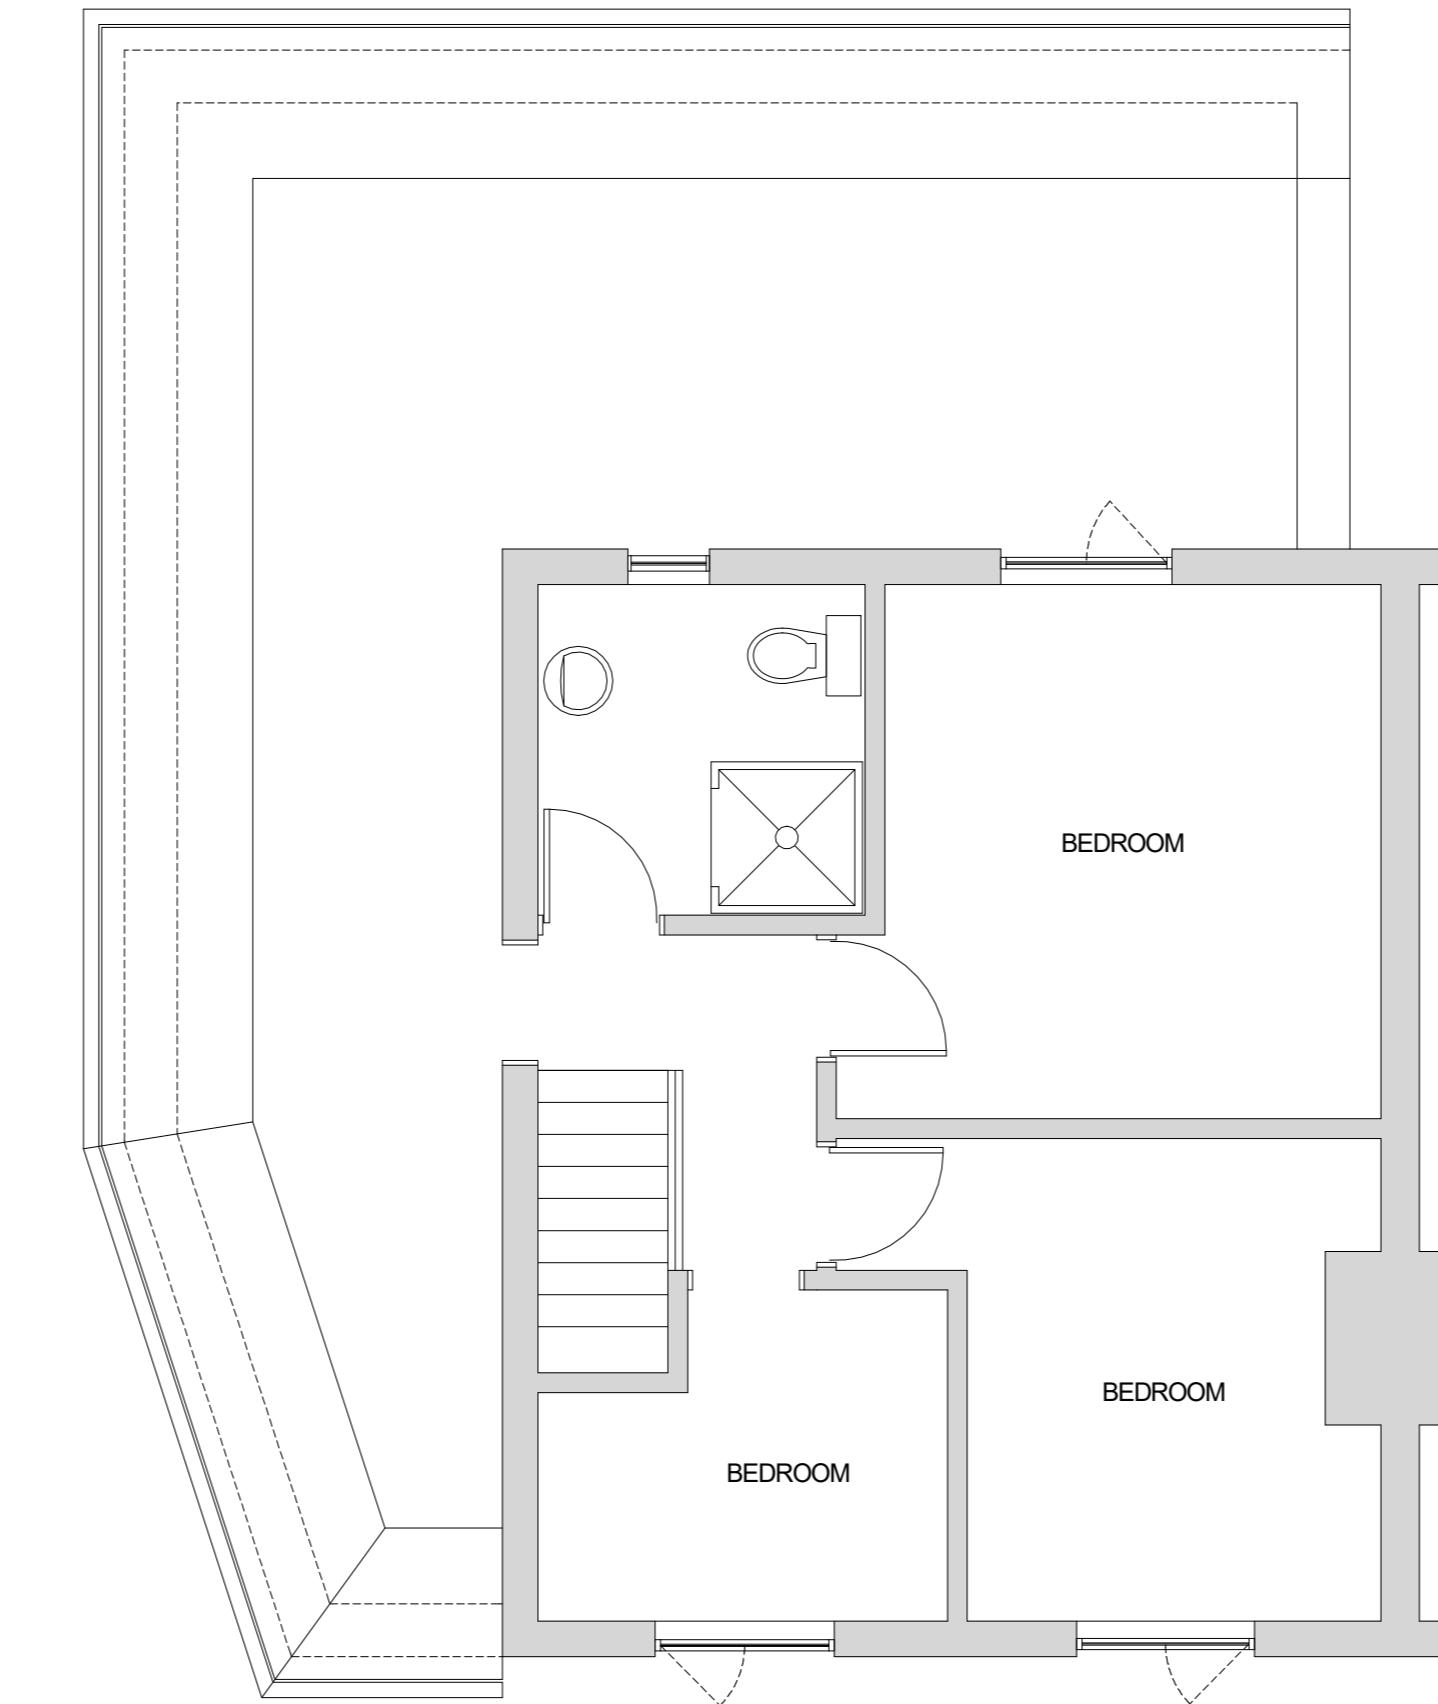

PROPOSED ROOF PLAN

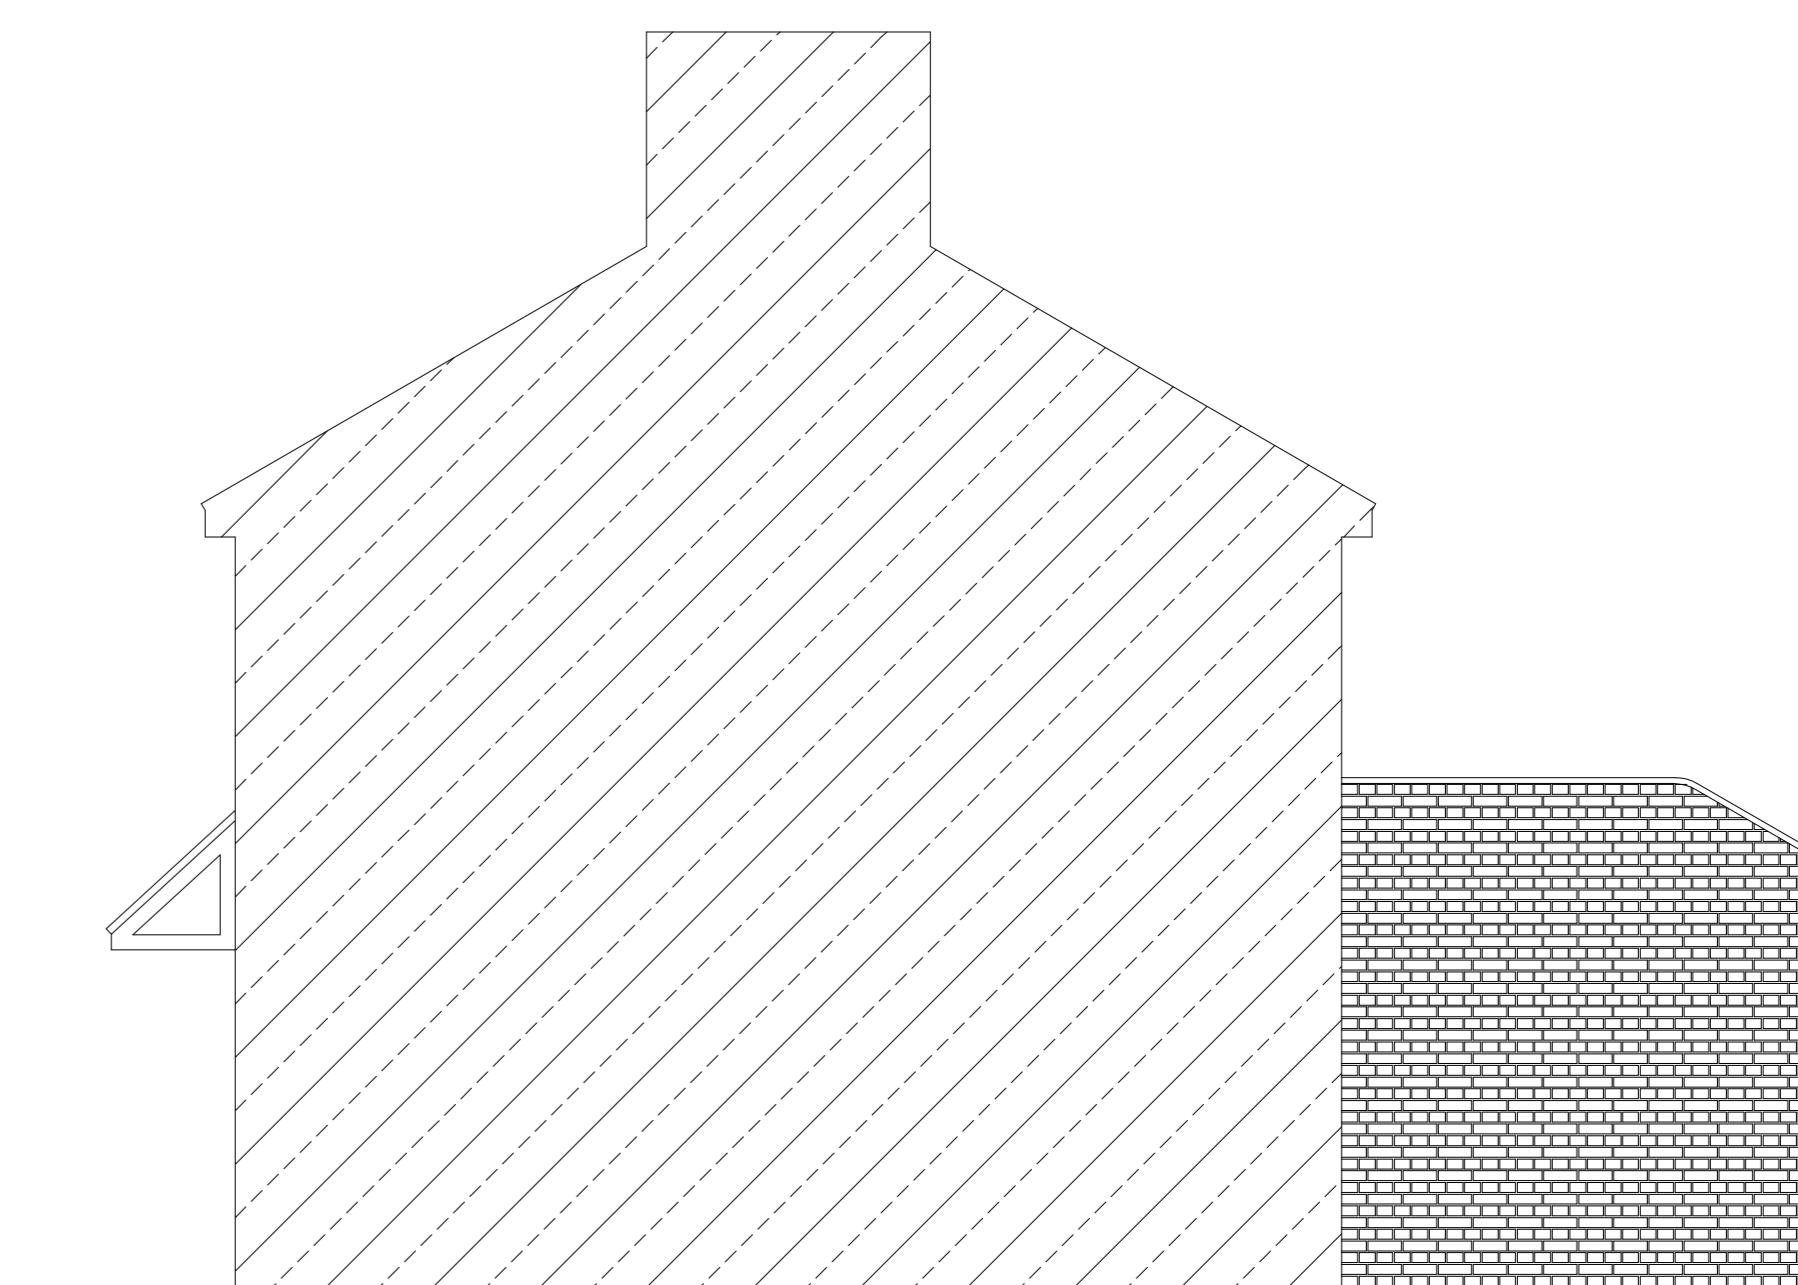

PROPOSED SIDE ELEVATION