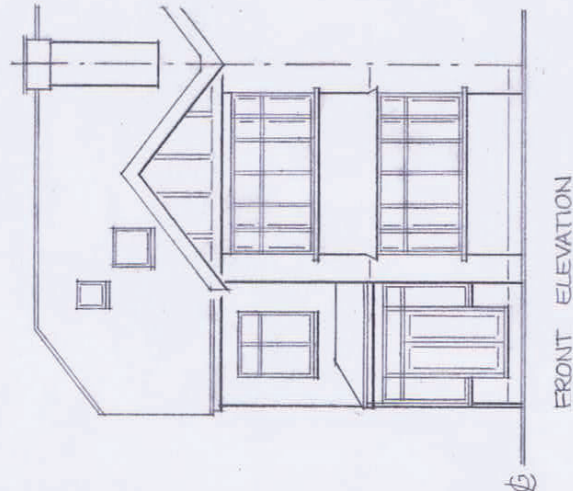
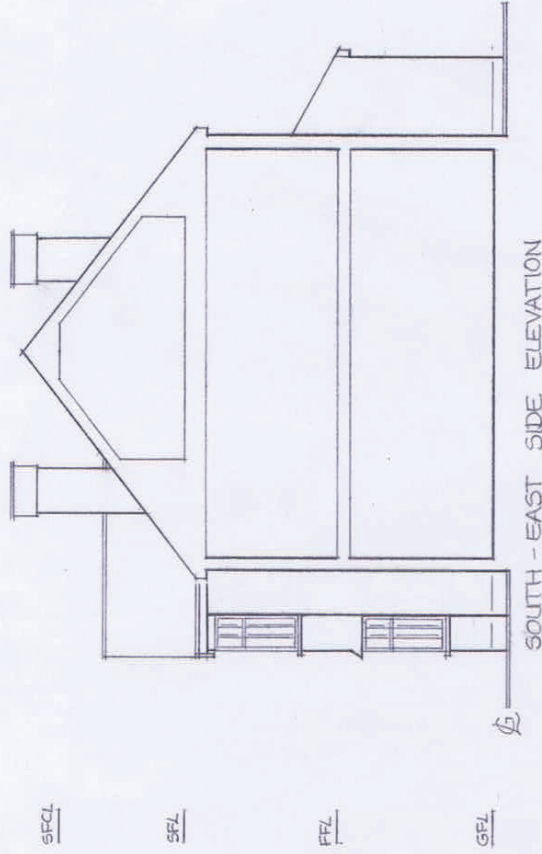
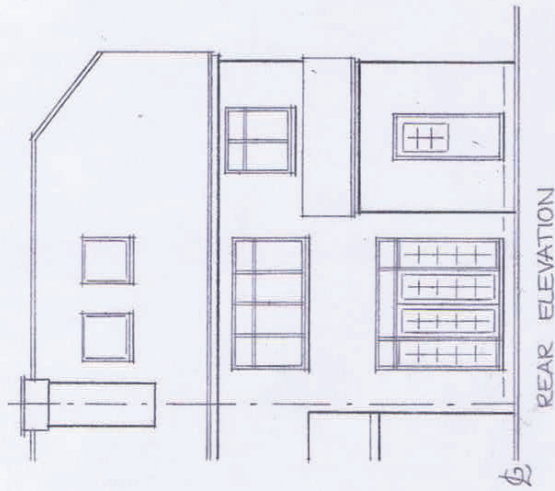


STUART BOWEN & CO
 CHARTERED
 BUILDING SURVEYORS
 18 Pleasant Walk
 Chalfont St. Peter
 Bucks. SL9 0PW
 Tel/fax: 01494 870680

NOTES:

All dimensions must be checked on site and not scaled from this drawing.

Client MR & MRS J. BEVERIDGE
Job Title Proposed single storey side & rear extension to 5 Howletts Lane, Ruislip, Middlesex. HA4 7RN

Scale 1:100
Drawn by SB
Date OCT, 2021

Drawing Title EXISTING ELEVATIONS
Drg No. 728.02
Rev