




SMITH COLDHAM DESIGN LTD
55 LIME GROVE
RUISLIP HA4 8RL
TEL: 0208 869 9681
MOB:07774476519
info@smithcoldham.net

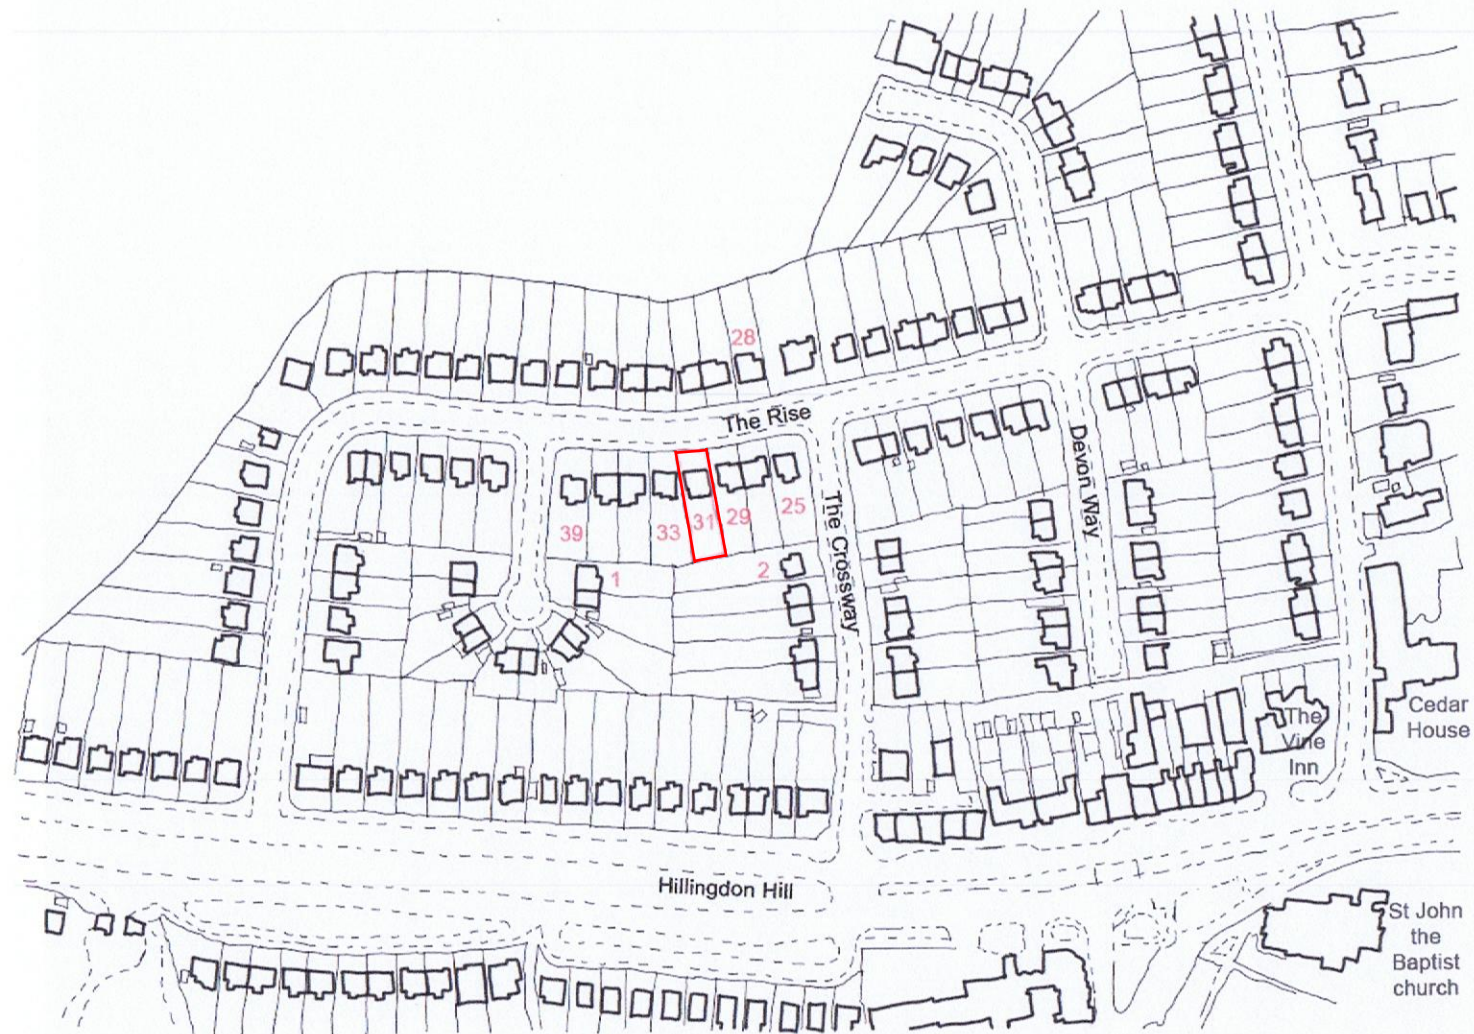

Location plan

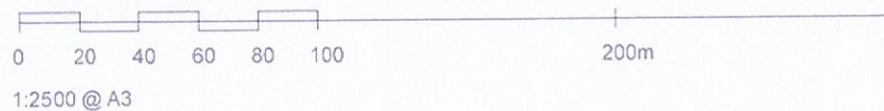

Block plan

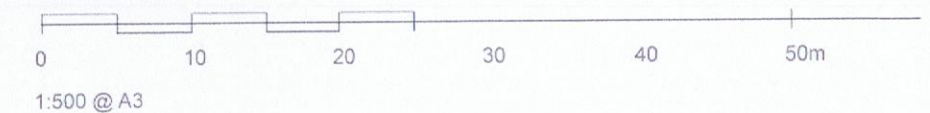

PROPOSALS FOR ROOF ALTERATION AND REAR LOFT DORMER EXTENSION
CLIENT MR AND MRS MARK TRICKER
31 THE RISE, HILLINGDON, UB10 0JL. Tel 01865 390830.
Location Plan Scale 1-1250 @ A3. Block Plan 1-500 @ A3. 28th March 2023.