
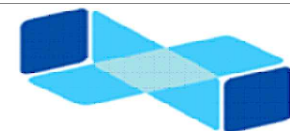
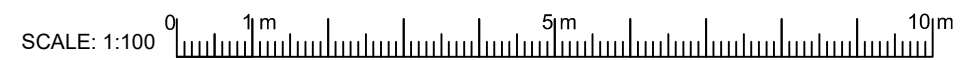


PLEASE NOTE:
 1- ALL PROPOSED MATERIALS
 TO MATCH EXISTING
 1- BRICKS AND RENDERING
 2- WINDOWS
 3- TILES
 5- GUTTERS

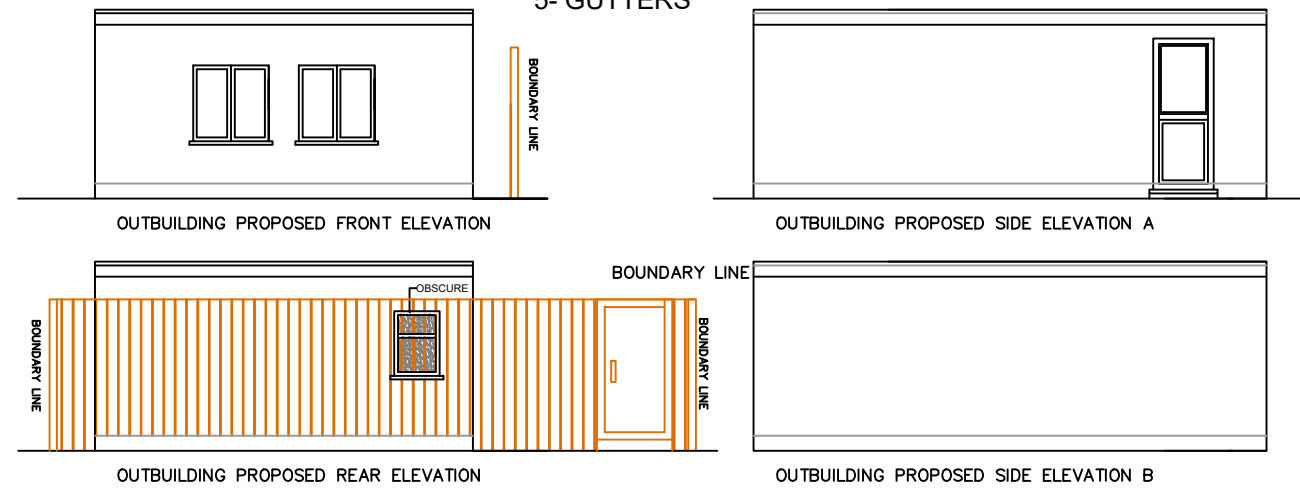

ENGINEERING CONSTRUCTION
 DESIGN LTD
 9 LIBERTY CENTRE
 MOUNT PLEASANT,
 HA0 1TX
 E:fahir@eng-constructiondesign.com
 Mob:07507484719

PROJECT	DRAWING TITLE	SITE ADDRESS	DRAWINGS RECORD			REVISION REC		GEN DETAILS	SHEET NO
SINGLE STOREY REAR EXTENSION AND REMOVED CHIMNEY BREST AND USE OUT BUILDING GYM/STORAGE	EXISTING AND PROPOSED OUTBUILDING ELEVATION	8 HARLAND DRIVE HA4 0TQ	ISSUE TO	NO	DATE OF ISSUE	NO	DATE	SCALE: 1:100 & A 3	3 & A3
			CLIENT	1	20-03-2026			DRAWING NO: ECDL/302/H/P/3	
			PL OFFICE	1	20-03-2026			DATE: 27-03-2026	
			B R OFFICE	1	27-03-2026				