




EXISTING SIDE ELEVATION A

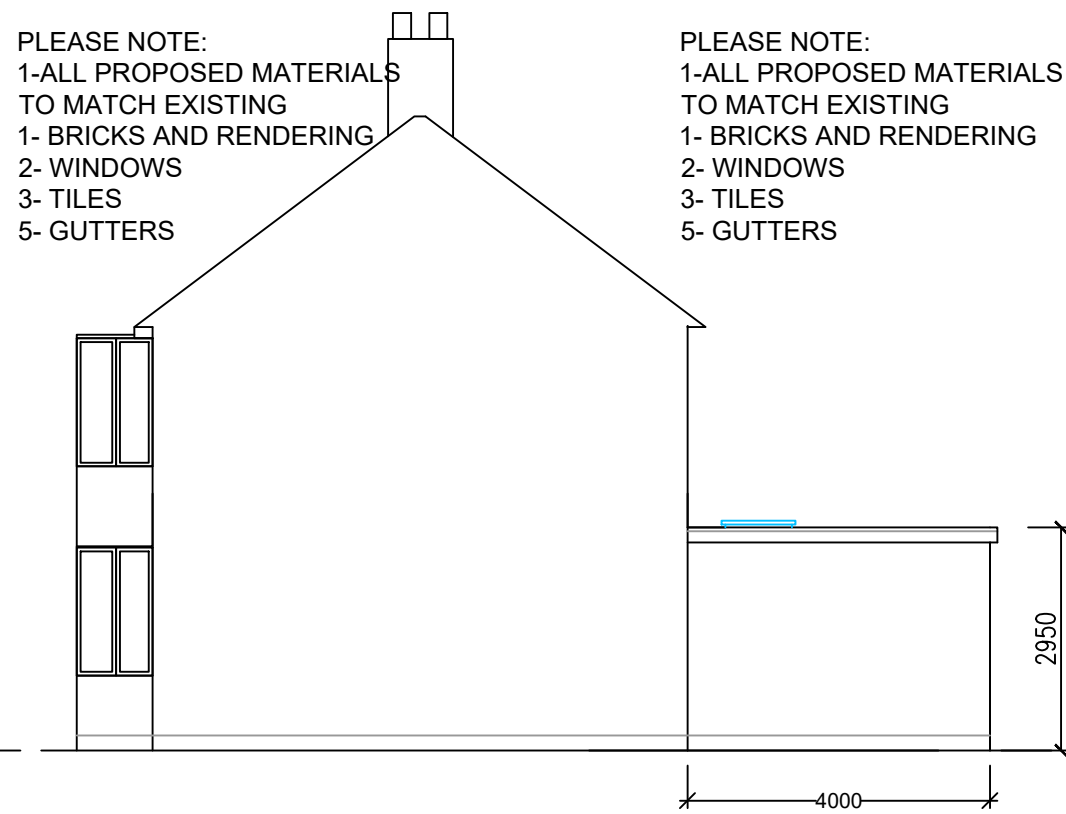


PROPOSED SIDE ELEVATION A

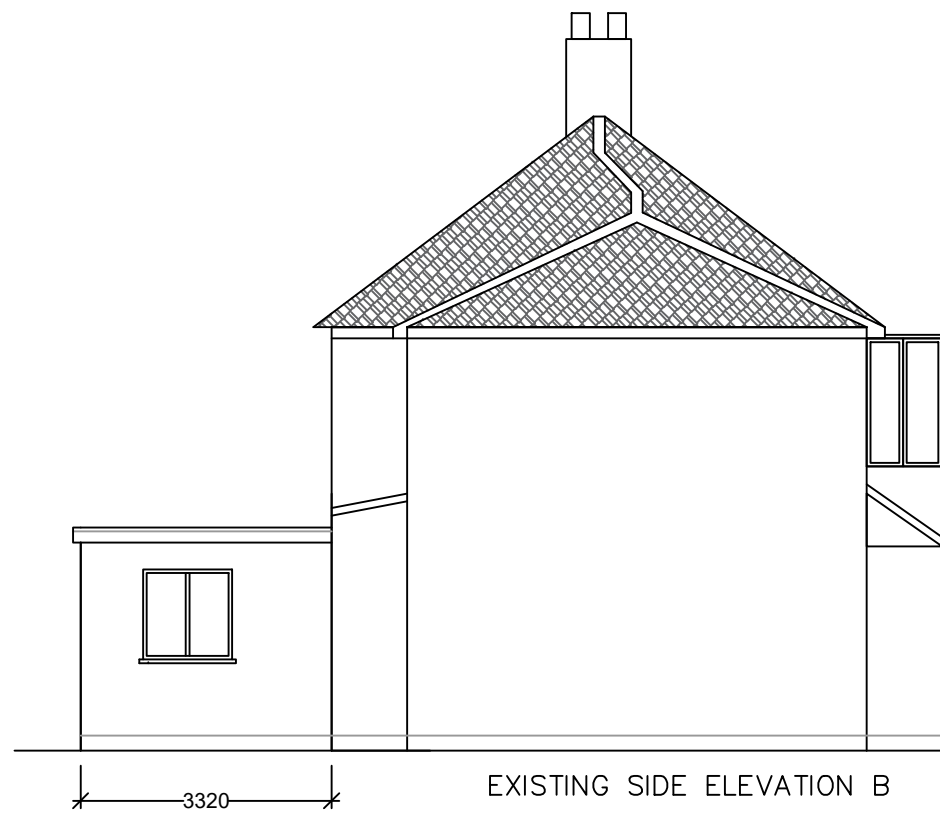

EXISTING SIDE ELEVATION B

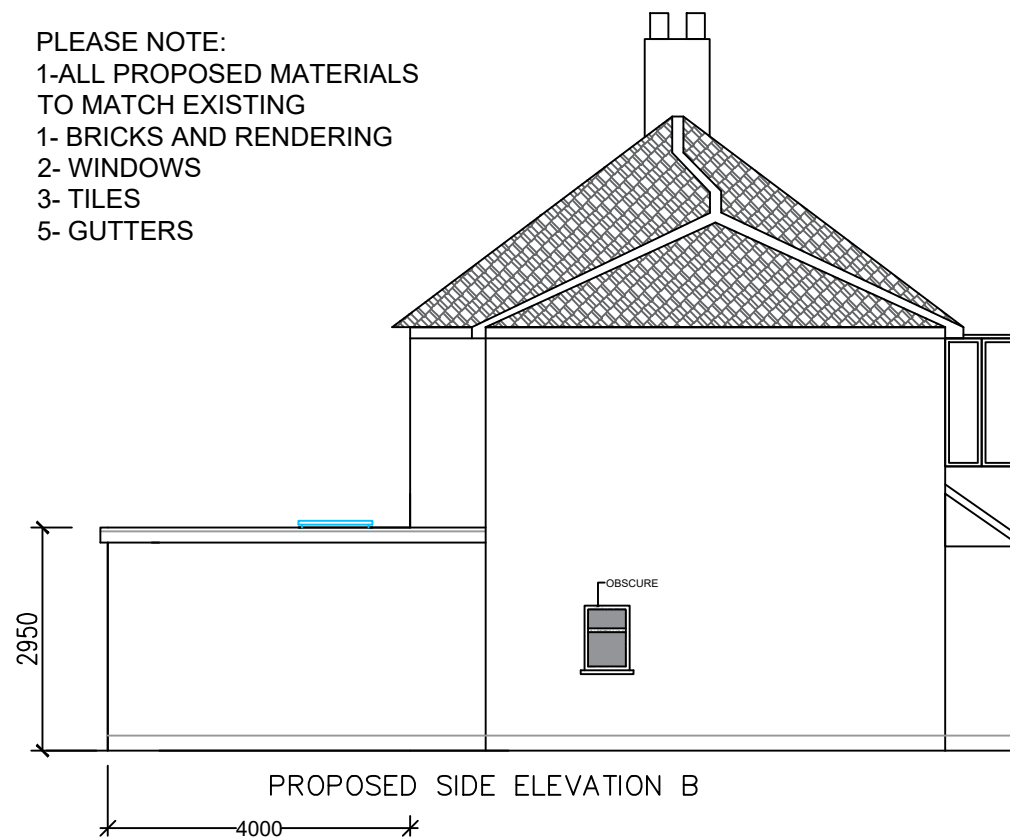

PROPOSED SIDE ELEVATION B

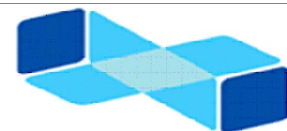

ENGINEERING CONSTRUCTION
DESIGN LTD
9 LIBERTY CENTRE
MOUNT PLEASANT,
HA0 1TX
E:fahir@eng-constructiondesign.com
Mob:07507484719

PROJECT	DRAWING TITLE	SITE ADDRESS	DRAWINGS RECORD			REVISION REC				GEN DETAILS	SHEET NO
SINGLE STOREY REAR EXTENSION AND REMOVED CHIMNEY BREST AND USE OUT BUILDING GYM/STORAGE	EXISTING AND PROPOSED SIDE ELEVATION	8 HARLAND DRIVE HA4 0TQ	ISSUE TO	NO	DATE OF ISSUE	NO	DATE	NO	DATE	SCALE: 1:100 & A 3	5 & A3
			CLIENT	1	20-03-2026					DRAWING NO:	
			PL OFFICE	1	20-03-2026					ECDL/302/H/P/5	
			B R OFFICE	1	27-03-2026					DATE: 27-03-2026	