


EXISTING VERTICAL CROSSOVER. AT

PEMBROKE ROAD.

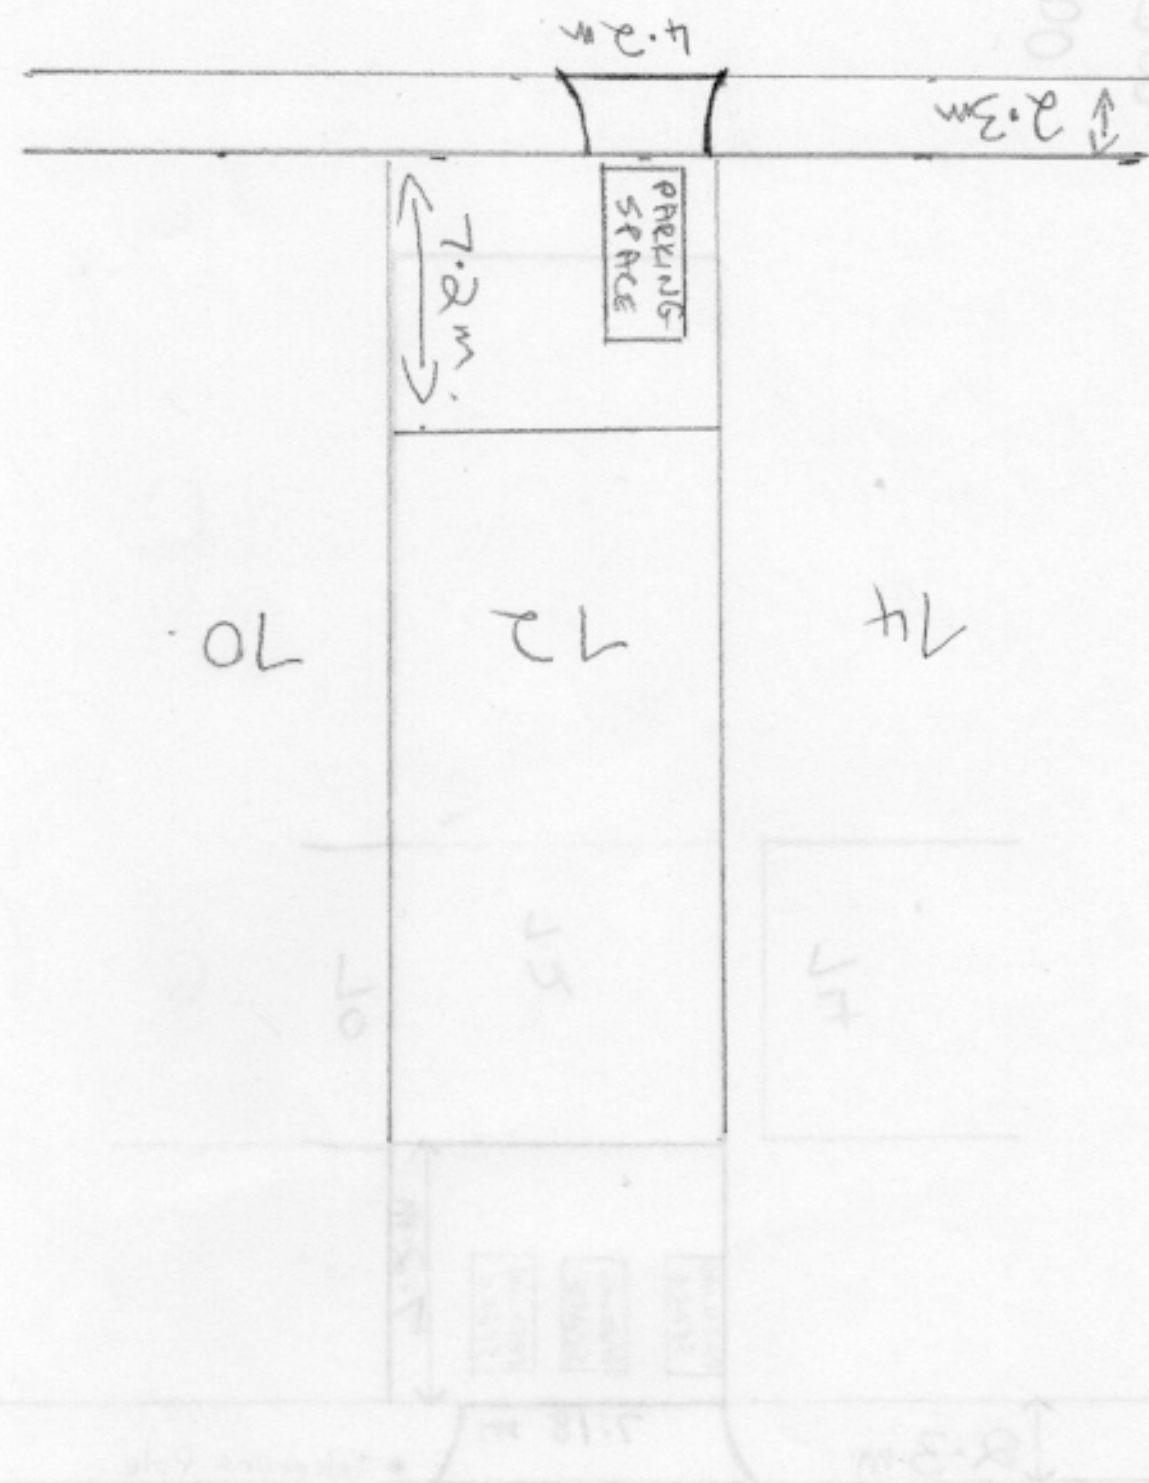

1:200
1mm = 200m