


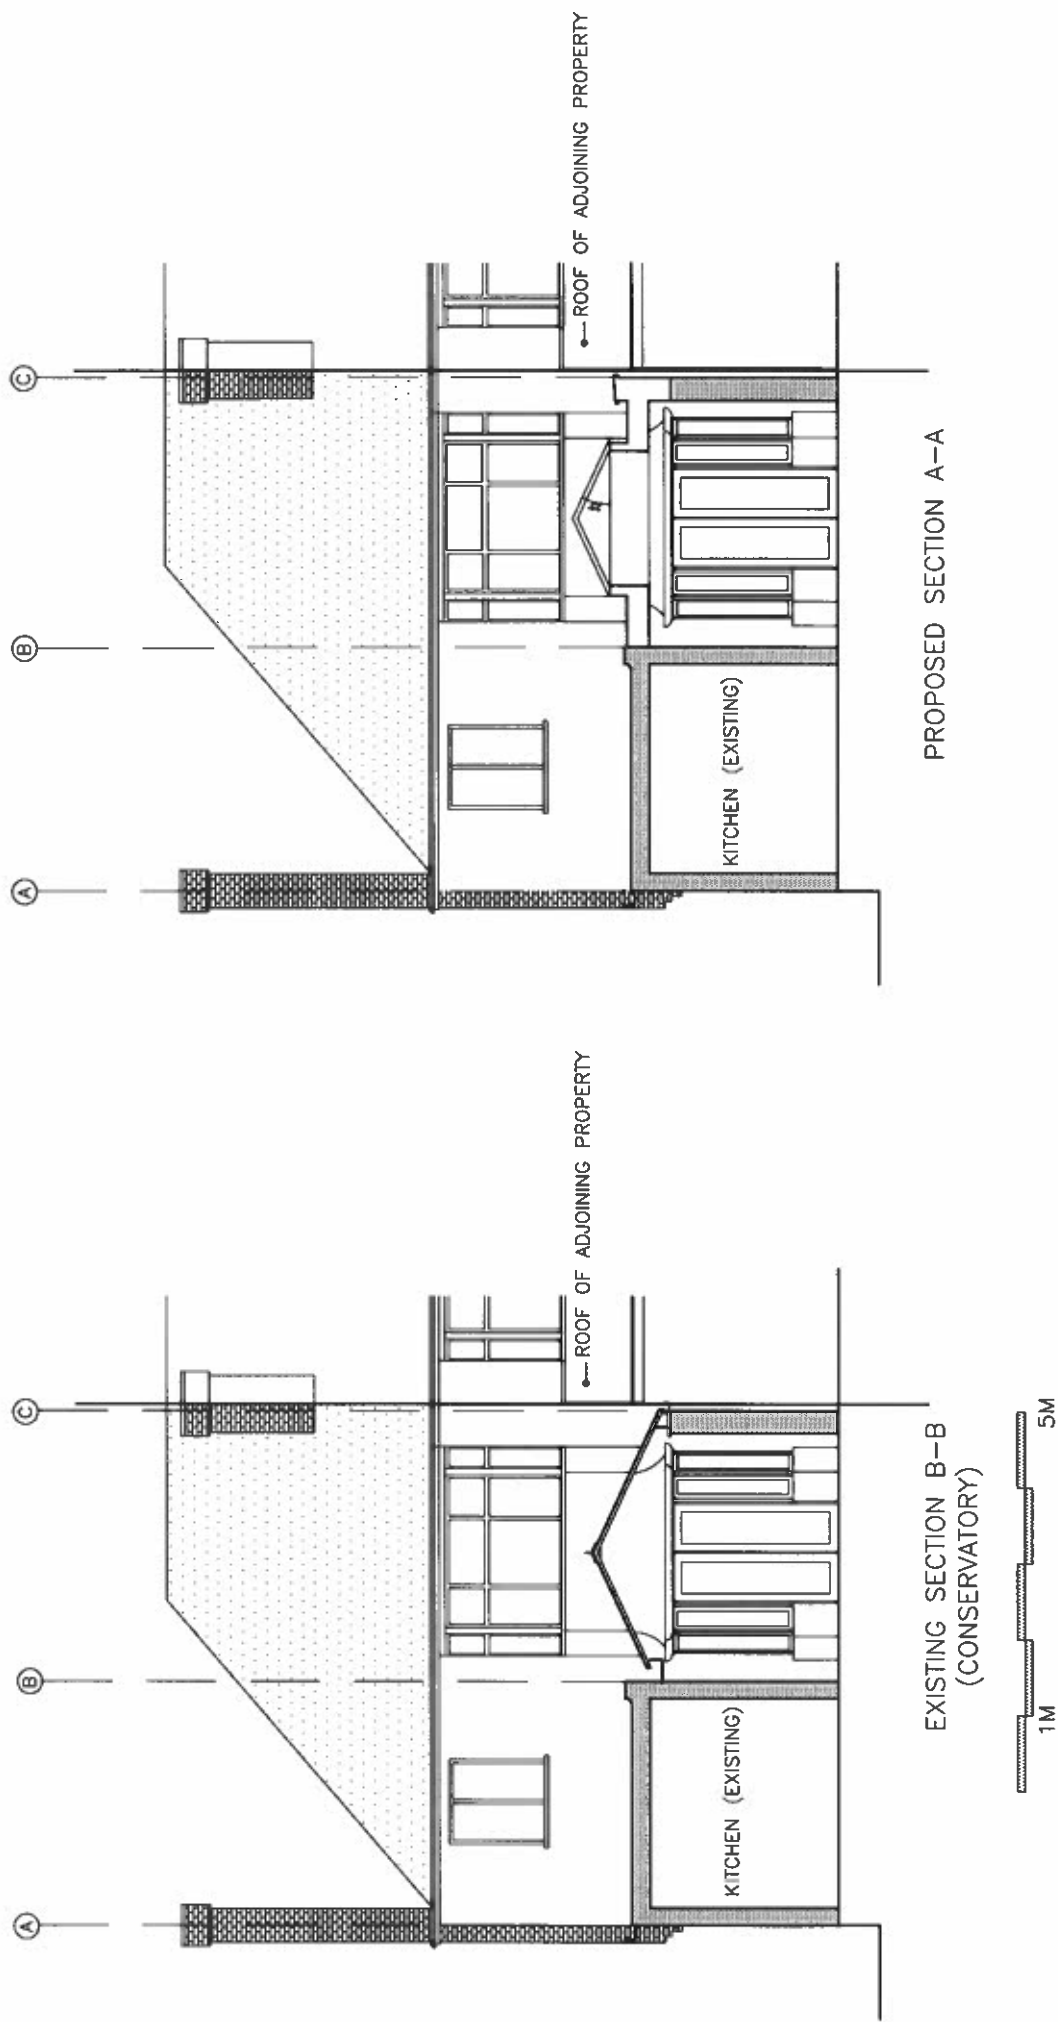

EXISTING SECTION B-B & PROPOSED SECTION A-A	23 BURWOOD AVENUE HA5 2RY
SCALE -1:100@A4	DWG P/SEC/BA300