


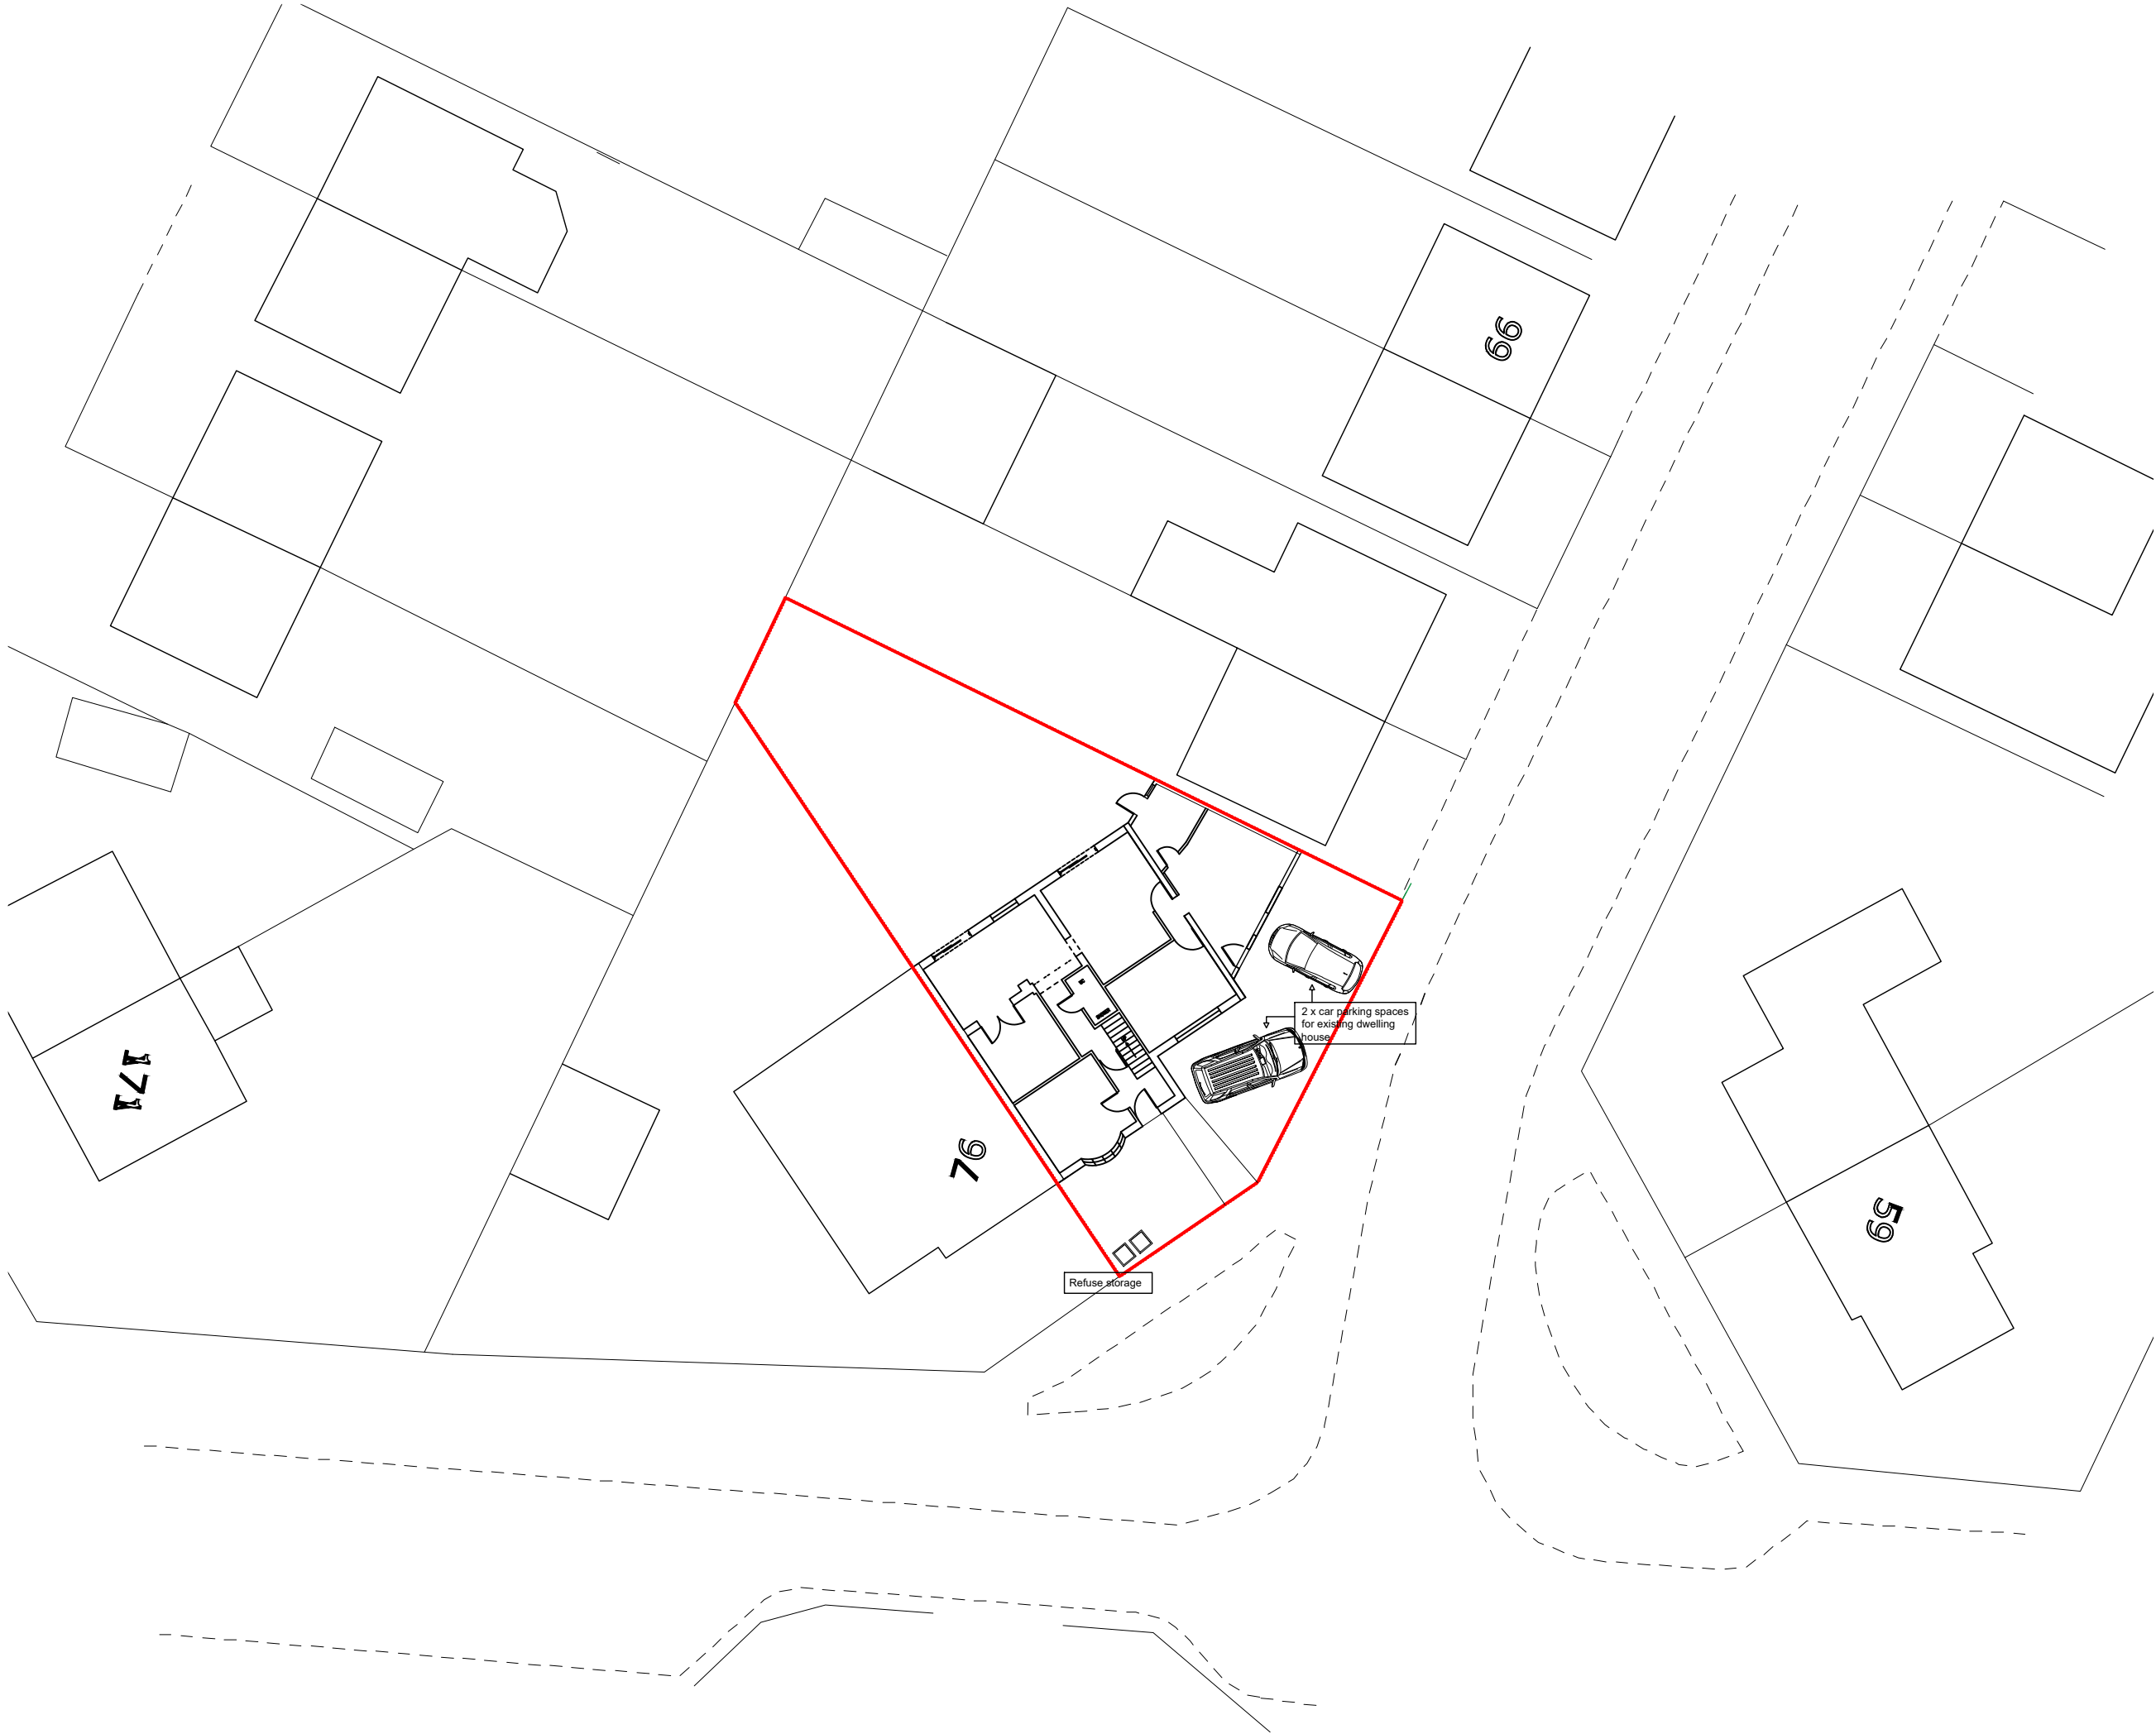

| Notes   |            |
|---|------------|
| All dimensions to be verified on site   |            |
| All materials to match existing unless otherwise stated   |            |
|   |            |
|   |            |
|   |            |
|   |            |
| 1/ planning   | April 2021 |
| 0/ planning   | Feb 2020   |
| Revision No. / Issue   | Date       |
| <b>Frithwood</b><br>Chartered Surveyors   |            |
| FRITHWOOD SURVEYING LTD<br>Third floor, 166 College Road, Harrow<br>London, HA1 1BH   |            |
| Drawing Number: PL05   |            |
| Drawing Title: Existing Block Plan   |            |
| Drawing Scale: 1:250 @ A3   |            |
| Drawer: Frithwood Surveying   |            |
| Site Address: 74 Commonwealth Avenue, Hayes, UB3 2PN   |            |
| Attachments: None   |            |
| <small>This drawing is the property of Frithwood Surveying. Copyright is reserved for the drawings produced by Frithwood Surveying. Drawings are issued on the condition that they are not copied, reproduced or disclosed to unauthorised person(s) either partly or wholly without prior consent in writing from directors of Frithwood Surveying Ltd. Company no. 10011244</small> |            |