


SITE LOCATION
Scale 1:1250



SITE PHOTOS

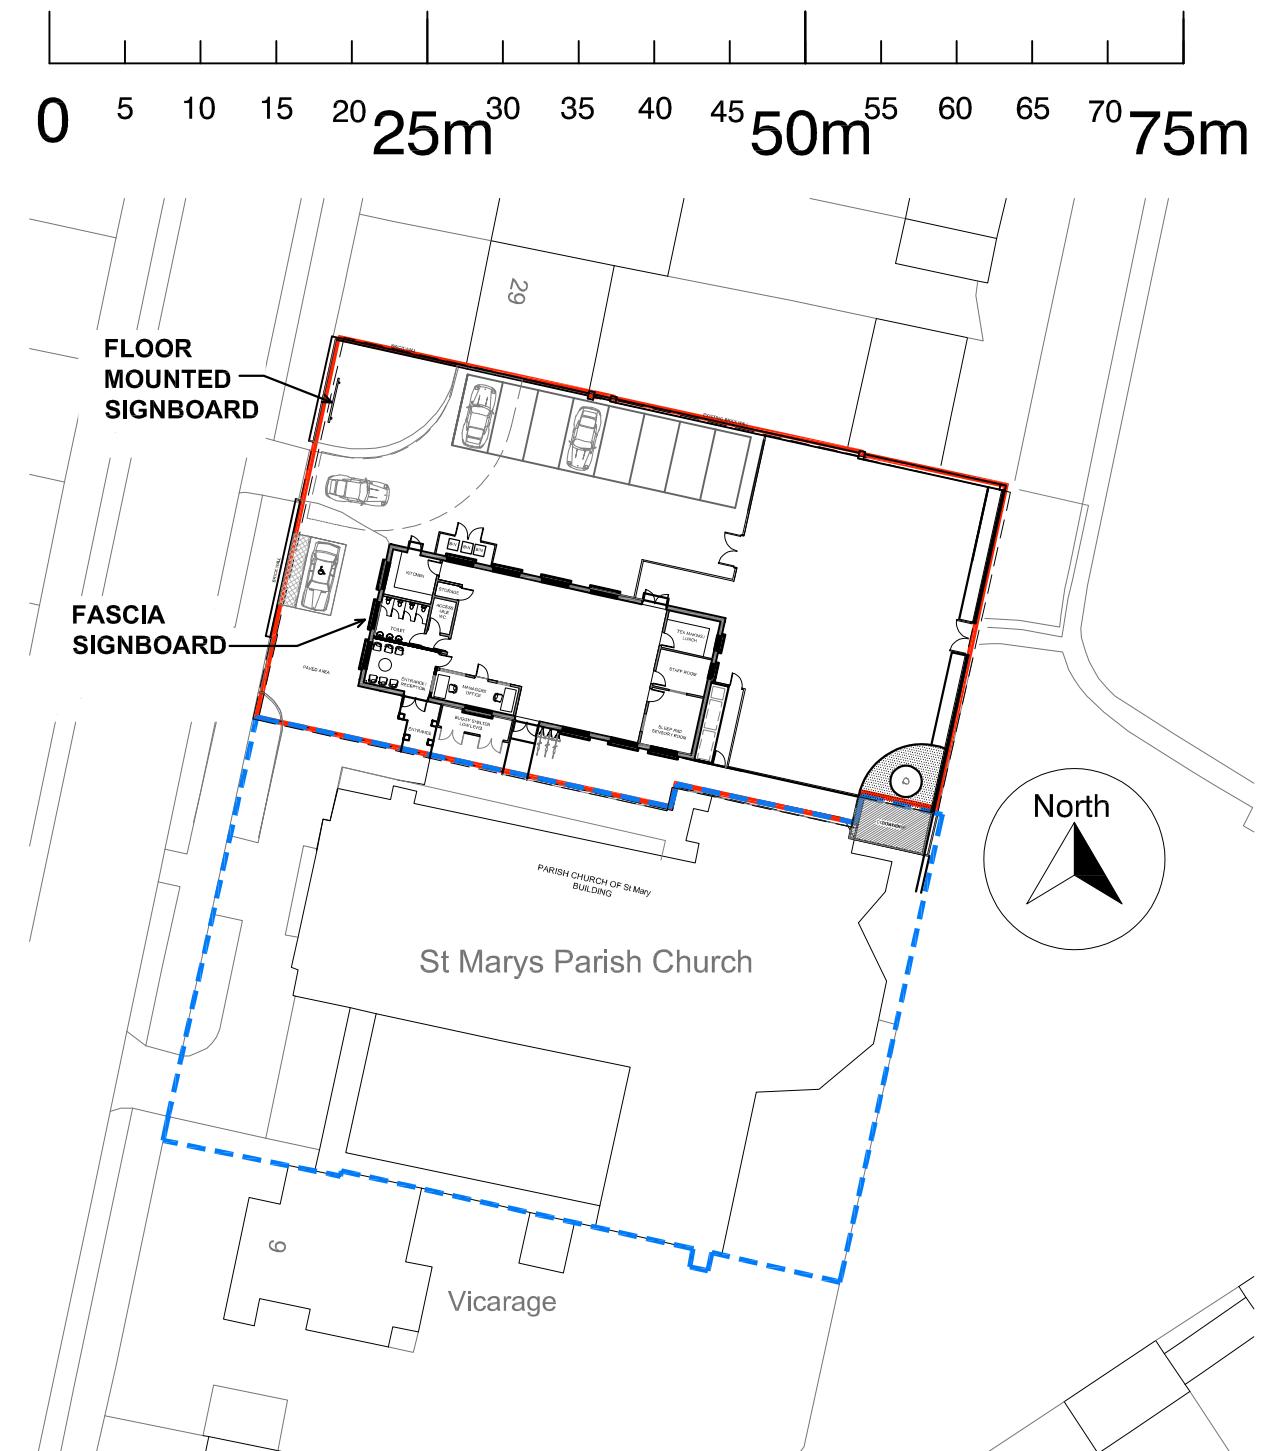

BLOCK PLAN
Scale 1:500

Proposed Application Site Owned
by St Mary's Parish Church

Area Also Owned by
St Mary's Parish Church

ISSUED FOR PLANNING APPLICATION PURPOSES ONLY. NOT APPROVED FOR CONSTRUCTION.



LONGLEY ARCHITECTURE LTD
CHARTERED ARCHITECT
SUITE 144, PEGAXIS HOUSE
61 VICTORIA ROAD, SURBITON
SURREY KT6 4JX
TEL: 07855 494873
EMAIL: TONY@LONGLEYARCHITECTURE.CO.UK
WEB: WWW.LONGLEYARCHITECTURE.CO.UK

Copyright notice
This drawing is copyright and may not be reproduced, wholly or in part, without prior written consent of Longley Architecture Ltd

Notes:
1. This drawing is to be read in conjunction with all drawings and information.

Rev:

Revision Description:

Date:

Project: PROPOSED ADVERTISEMENTS

Title:

Address: ST MARYS CHURCH, 9 THE FAIRWAY, HA4

Client:

Email:

Tel:

LOCATION & BLOCK PLAN

Rev:

Dwg No:	PA-01	Status:	PA
Scale:	1:1250 & 500	Pg size:	A3
Check:	TL	Date:	16/09/2022
Job No:	107-SK-21	Drawn:	TL