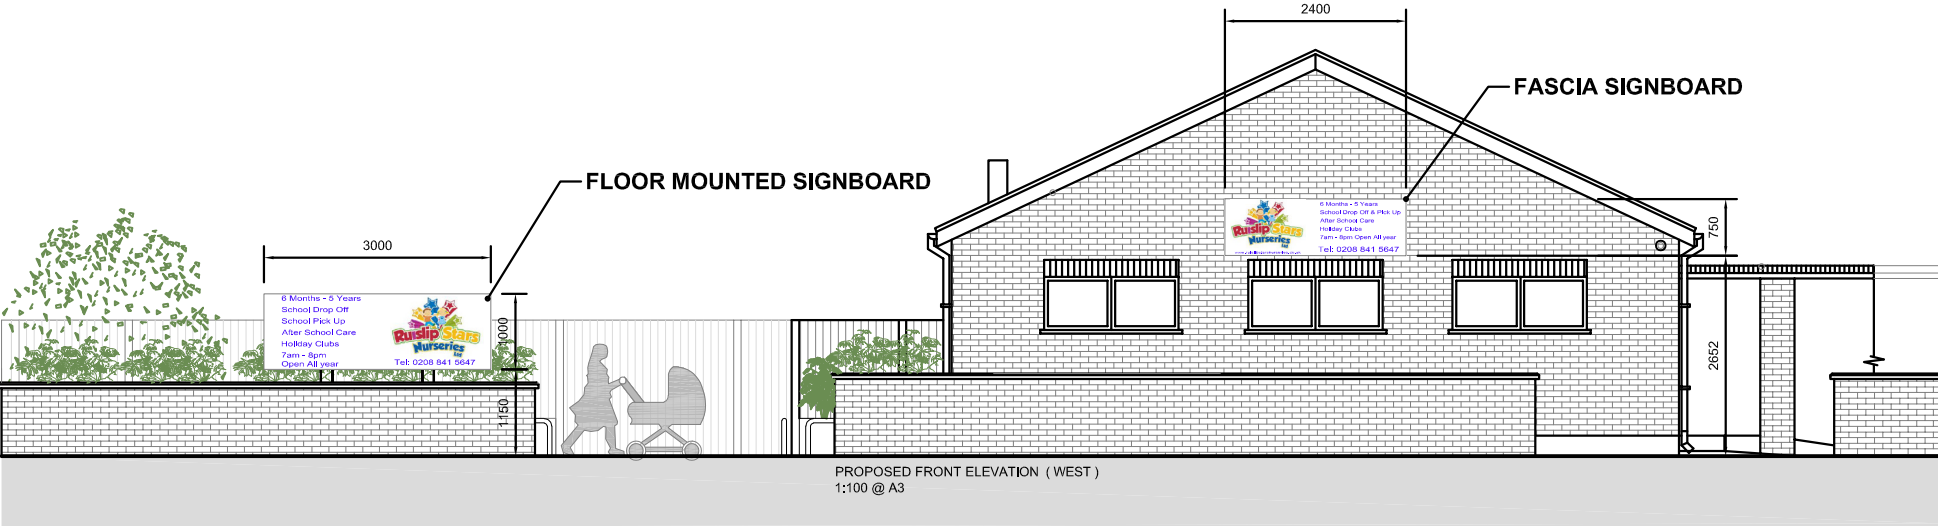


Scale 1:100 0 1 2 3 4 5 10 Scale Bar (m)

ISSUED FOR PLANNING APPLICATION PURPOSES ONLY. NOT APPROVED FOR CONSTRUCTION.

 LONGLEY ARCHITECTURE LTD CHARTERED ARCHITECT SUITE 144, PEGAXIS HOUSE 61 VICTORIA ROAD, SURBITON SURREY KT6 4JX TEL: 07855 494873 EMAIL: TONY@LONGLEYARCHITECTURE.CO.UK WEB: WWW.LONGLEYARCHITECTURE.CO.UK	Copyright notice This drawing is copyright and may not be reproduced, wholly or in part, without prior written consent of Longley Architecture Ltd	Notes: 1. This drawing is to be read in conjunction with all drawings and information.	Rev:	Revision Description:	Date:	Project: PROPOSED ADVERTISEMENTS		Title: PROPOSED ELEVATIONS		Rev:		
			A	Signboard size reduced	03/11/22	Address: ST MARYS CHURCH, 9 THE FAIRWAY, HA4				A		
			Client:				Dwg No:	PA-02	Status:	PA		
			Email:				Scale:	1:100	Pg size:	A3	Check:	TL
			Tel:				Mob:		Job No:	107-SK-21	Date:	16 /09/2022