

PLAN & MAIN ELEVATION


Scale 1:100




Grey GRP Roof

Scale 1:100 0 1 2 3 4 5 6 7 8 9 10 Scale Bar (m)


Note. Images are of similar examples

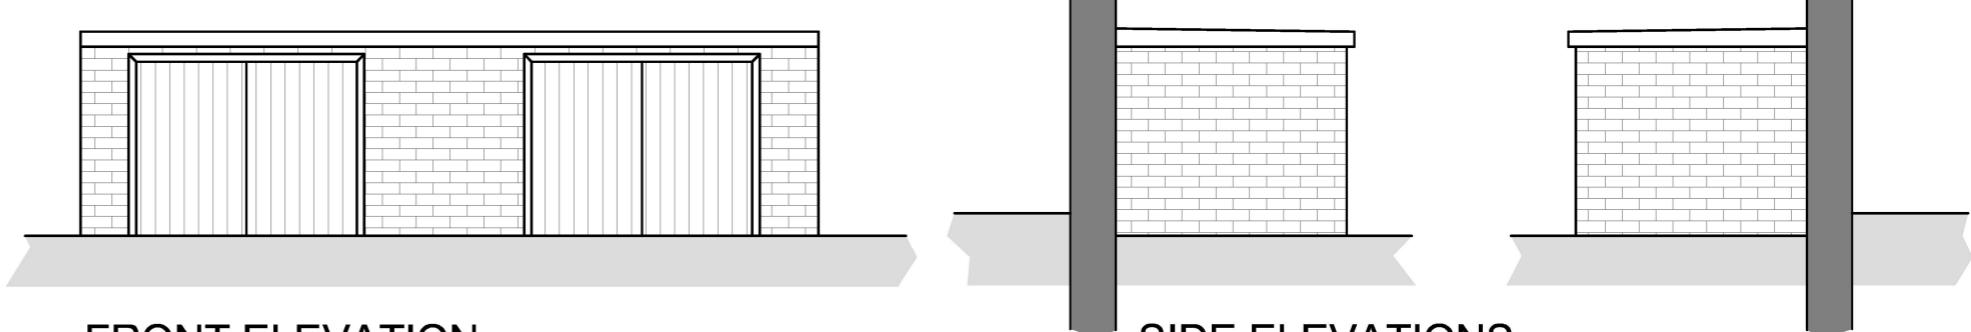

PLAN

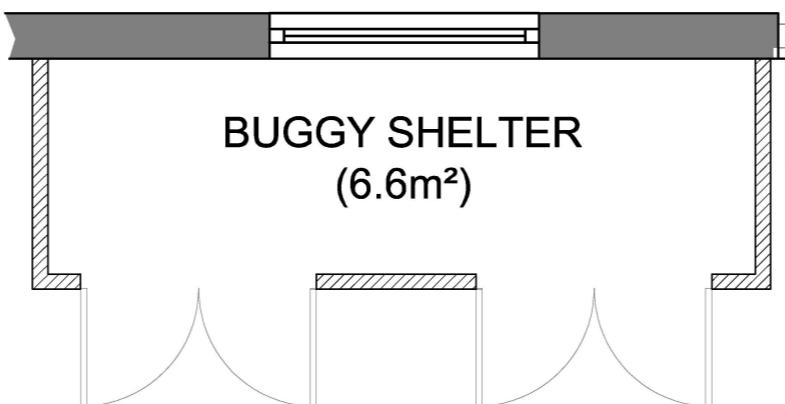

DETAILS
Scale 1:50

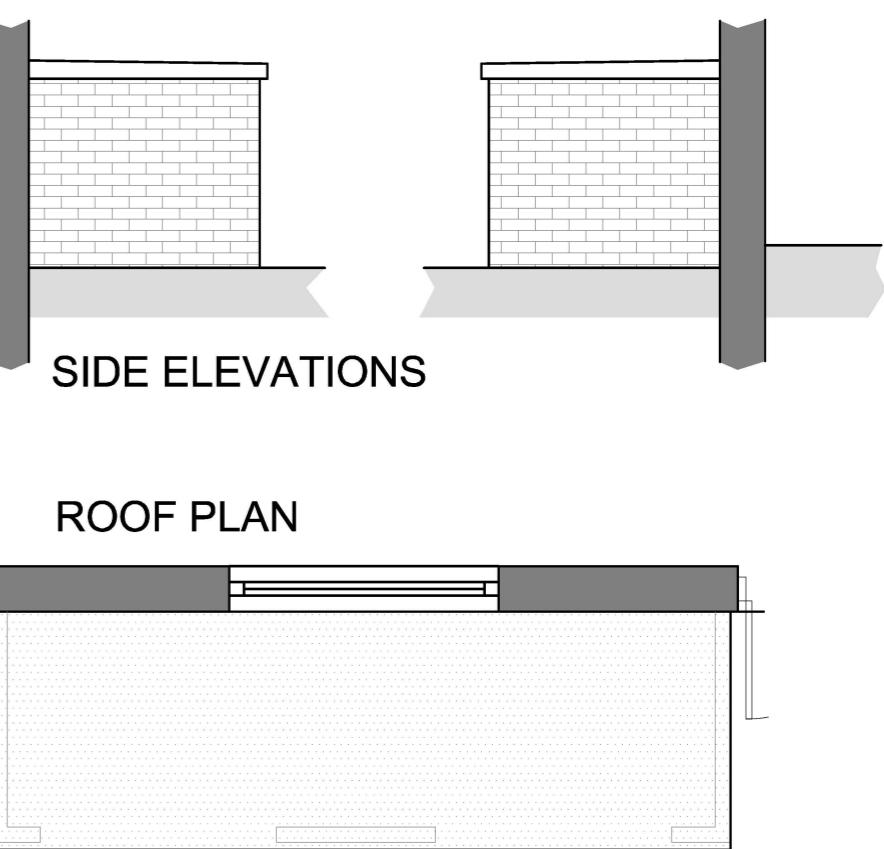

Scale 1:50 0 1 2 3 4 5 (m)

ISSUED FOR PLANNING APPLICATION PURPOSES ONLY. NOT APPROVED FOR CONSTRUCTION.



LONGLEY ARCHITECTURE LTD
CHARTERED ARCHITECT
SUITE 144, PEGAXIS HOUSE
61 VICTORIA ROAD, SURBITON
SURREY KT6 4JX
TEL: 07855 494873
EMAIL: TONY@LONGLEYARCHITECTURE.CO.UK
WEB: WWW.LONGLEYARCHITECTURE.CO.UK

Copyright notice
This drawing is copyright and may not be reproduced, wholly or in part, without prior written consent of Longley Architecture Ltd

Notes:
1. This drawing is to be read in conjunction with all drawings and information.

Rev: - Revision Description: - Date: -

Project: PROPOSED CHANGE OF USE FROM EXISTING PLACE OF WORSHIP INTO PROPOSED NURSERY

Address: ST MARYS CHURCH, 9 THE FAIRWAY, HA4

Client:

Email:

Tel: Mob:

Title: **BUGGY STORE DETAILS** Rev: -
Dwg No: A103 Status: PA
Scale: 1:100 & 1:50 Pg size: A3 Check: TL
Job No: Date: 17/03/2022 Drawn: TL