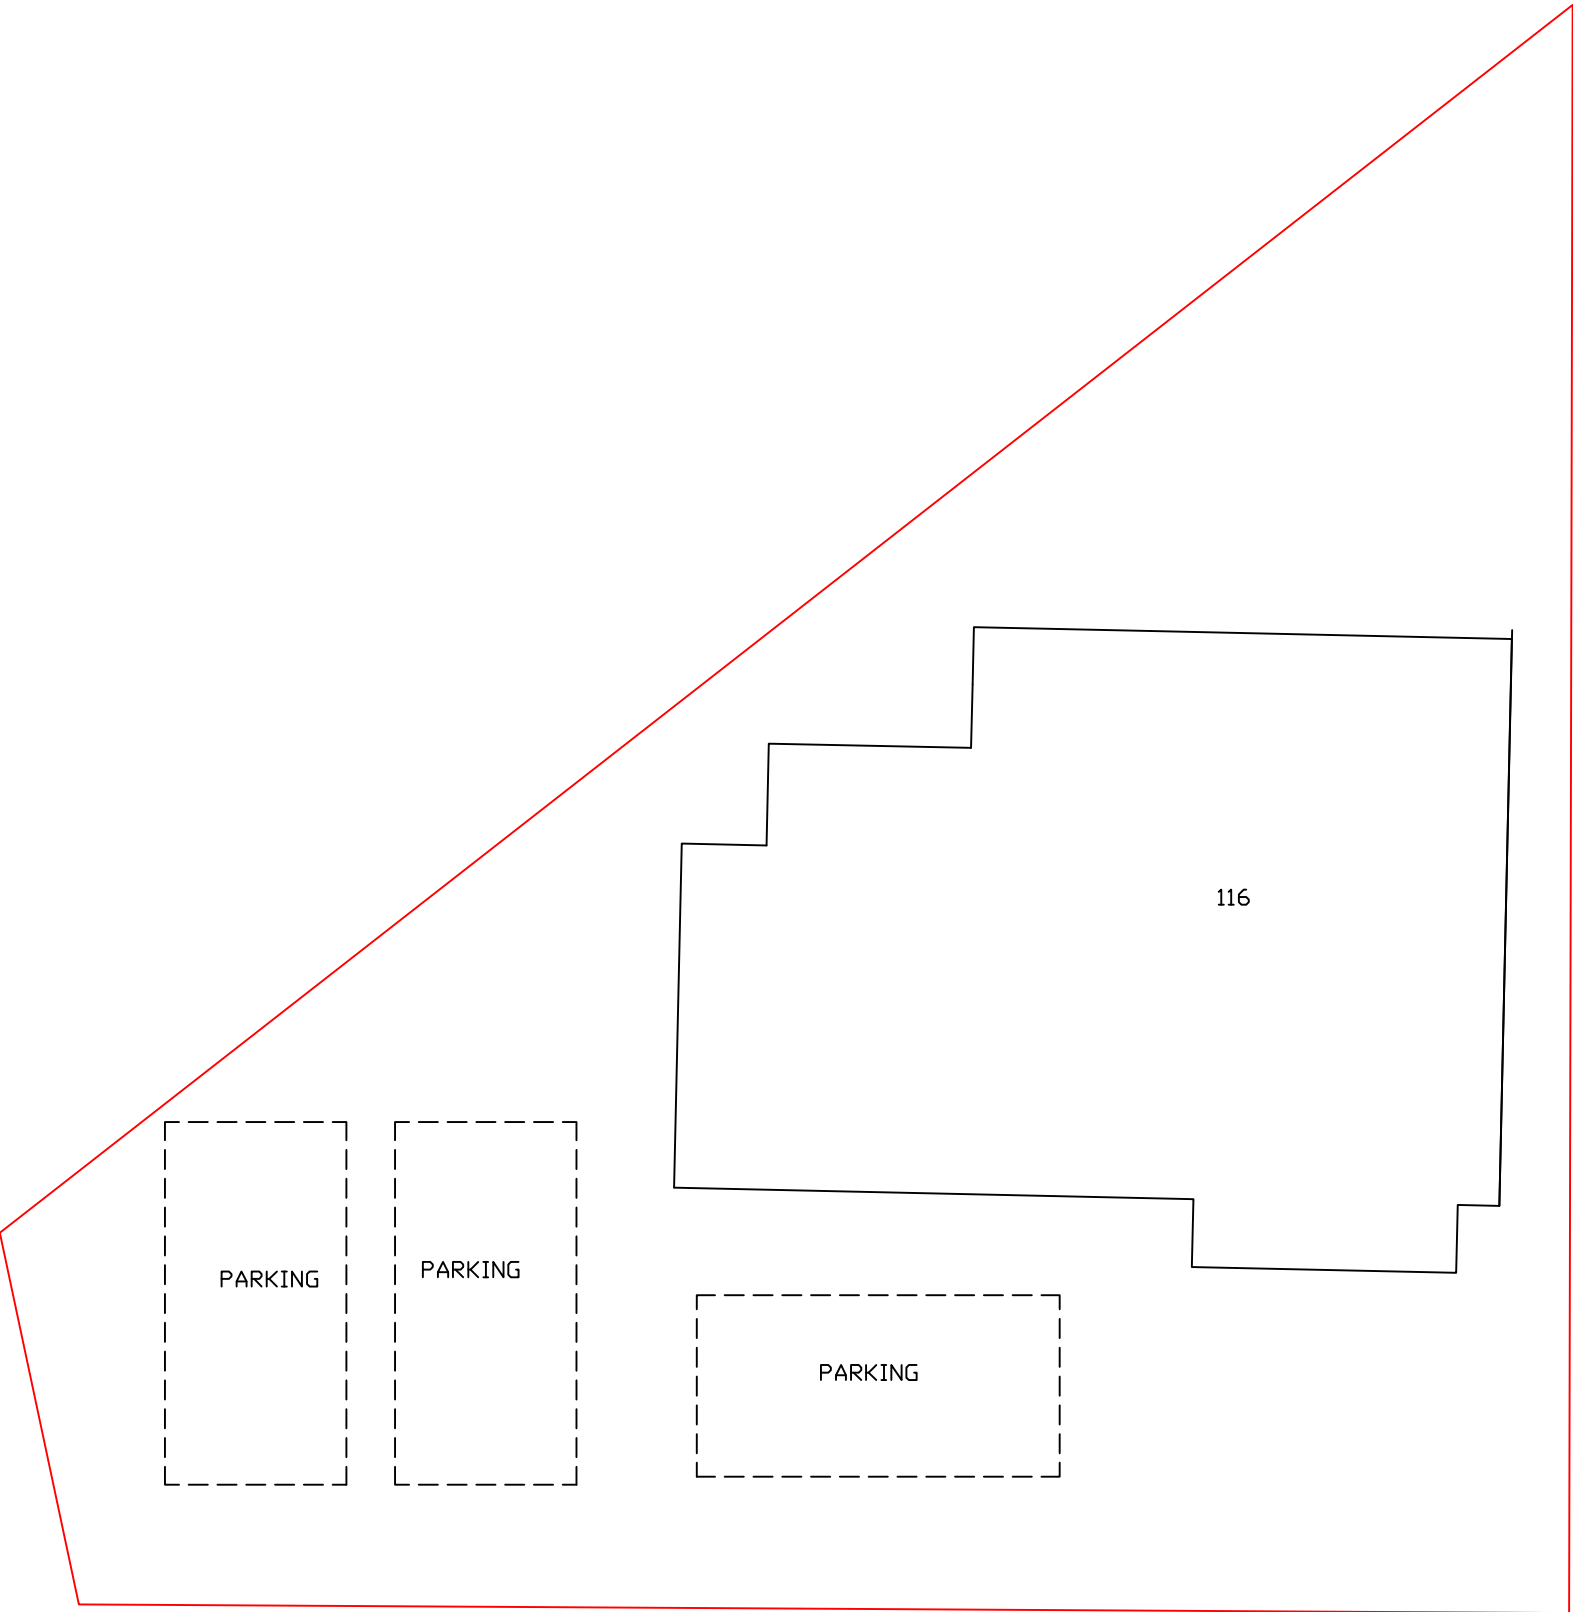


Client		MR TARSEM SINGH DHILLON.		Site		116 DAWLEY ROAD, HAYES, MIDDLESEX, UB3 1NE.			
Project		PROPOSED LOFT EXTENSION.		Title		BLOCK PLAN.			
Scale		Date		Drawn by		Drg. No		Revision	
1:100 @ A3		15/08/2022		JSB		DHIL 03		0	