


Location Plan

Site Address: 50, Acacia Avenue, Ruislip, HA4 8RG

Date Produced: 06-Dec-2024

Scale: 1:1250 @A4

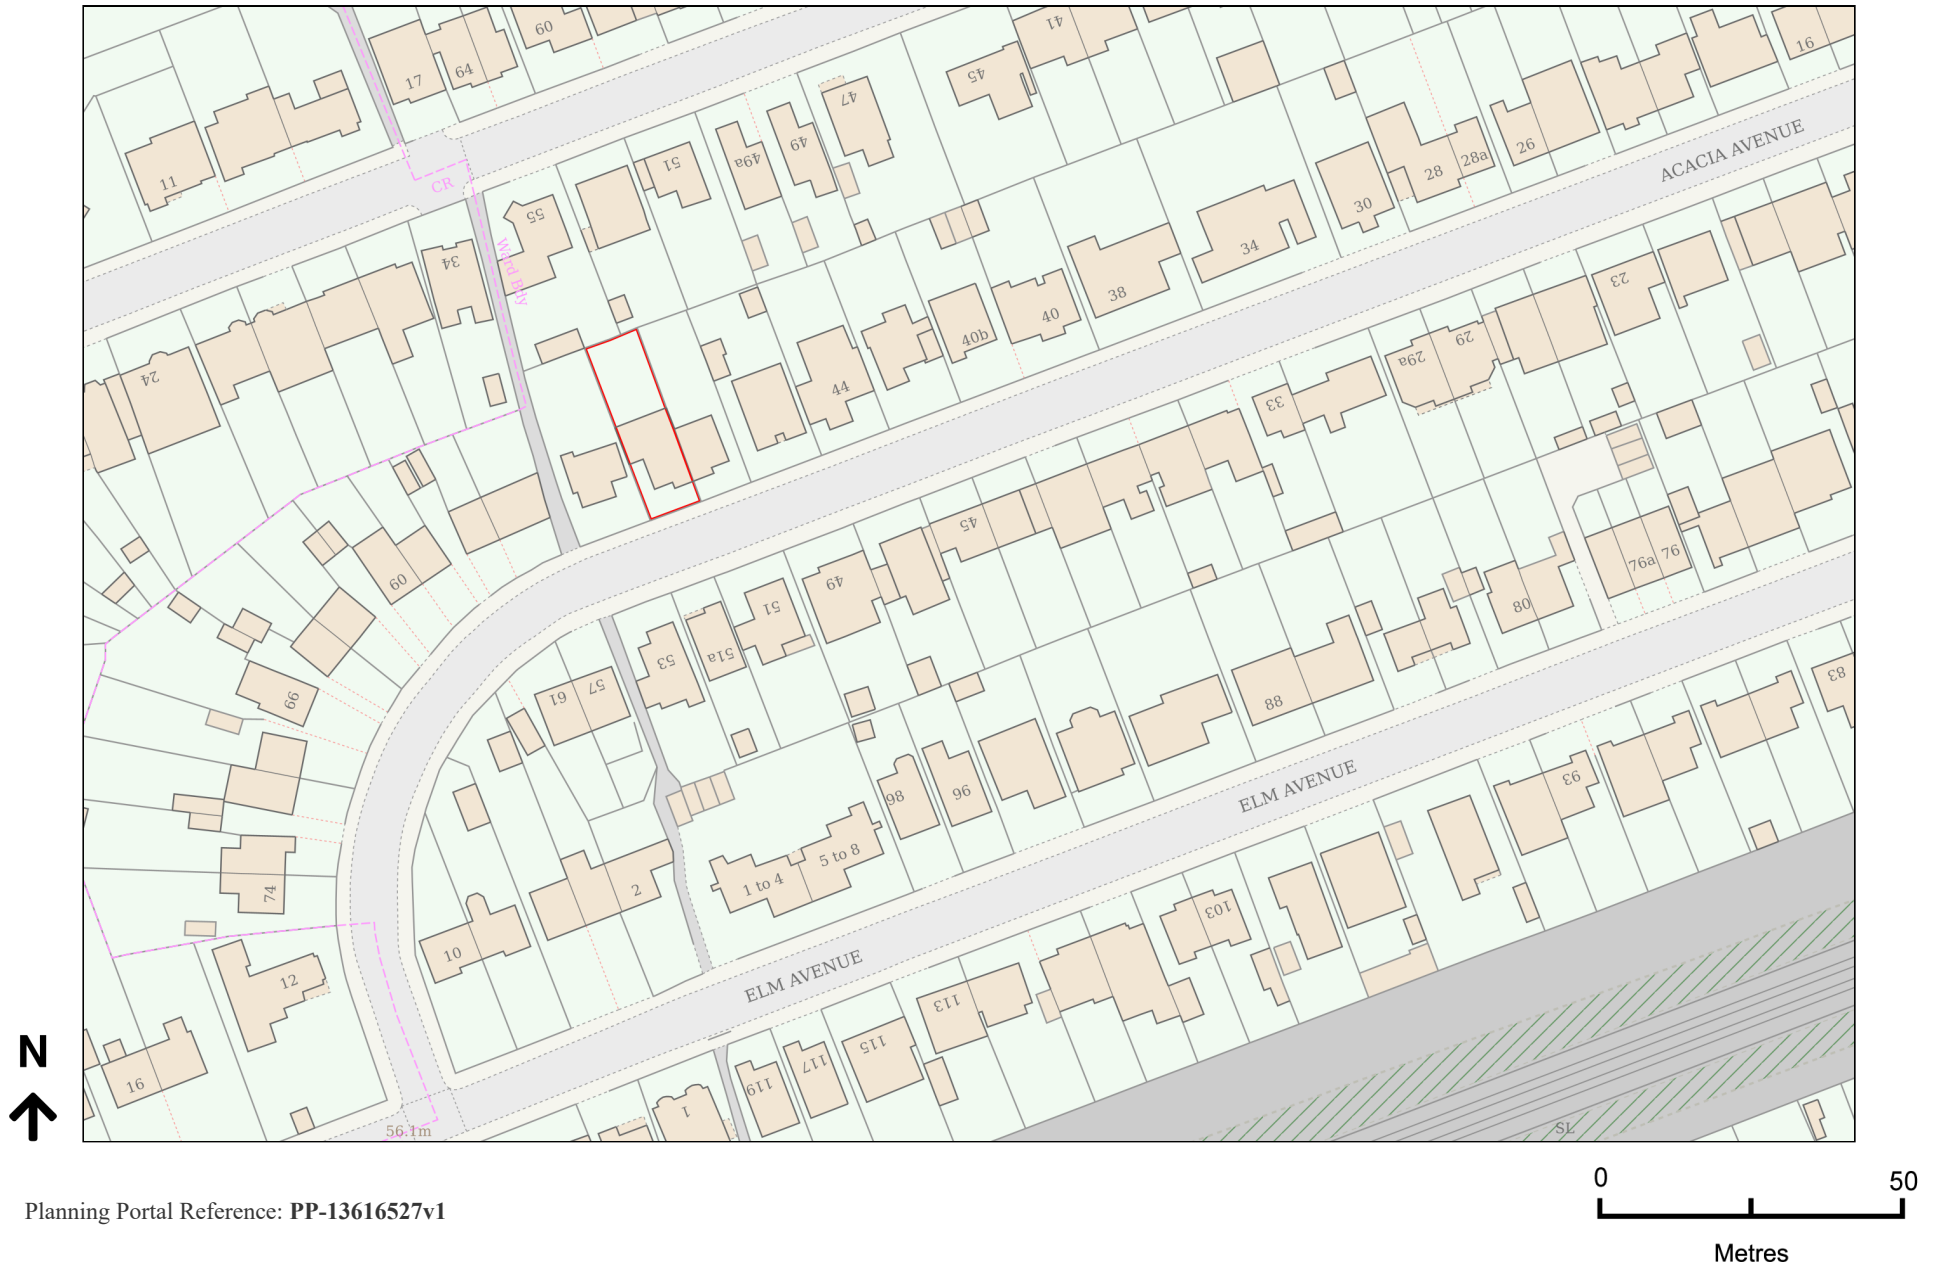

Planning Portal Reference: PP-13616527v1