



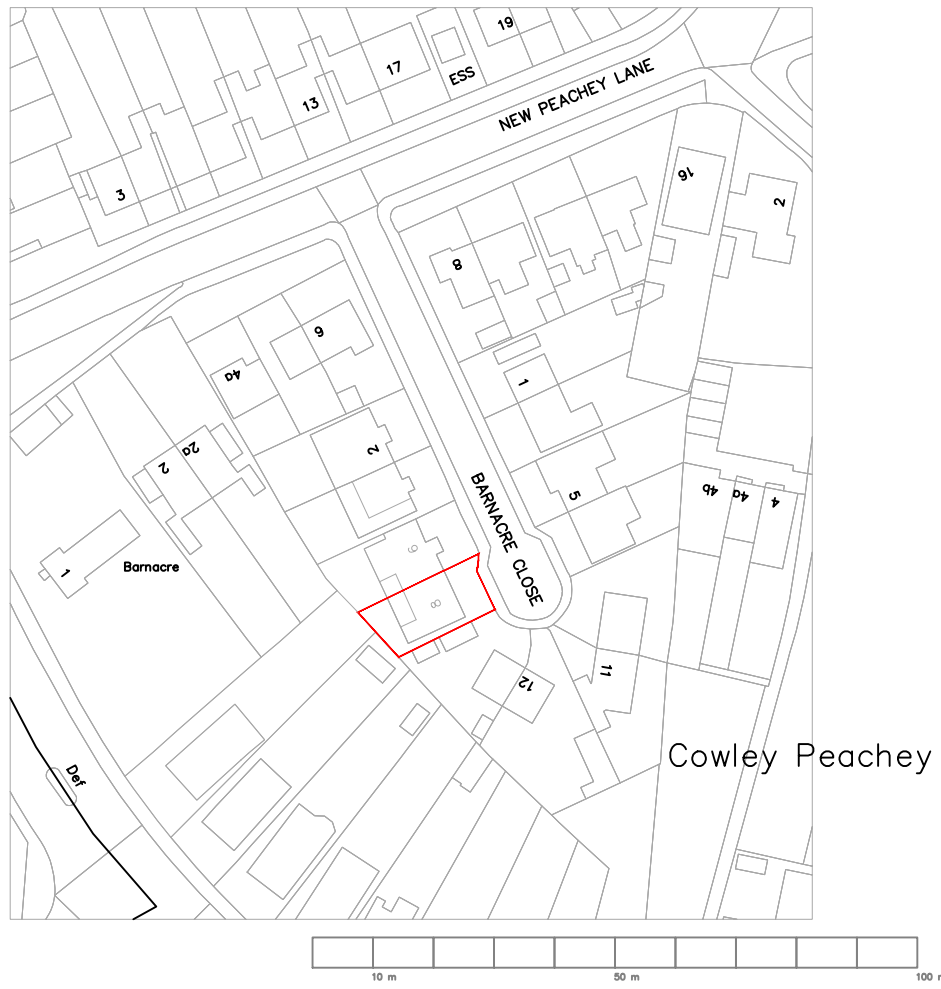

LOCATION PLAN 1:1250



ReQuestAPlan
Map number: TQRQM20353124836589
Title: 8 Barnacre Close, UB8 3TD
7 Crown copyright and database rights 2020 OS 100042766

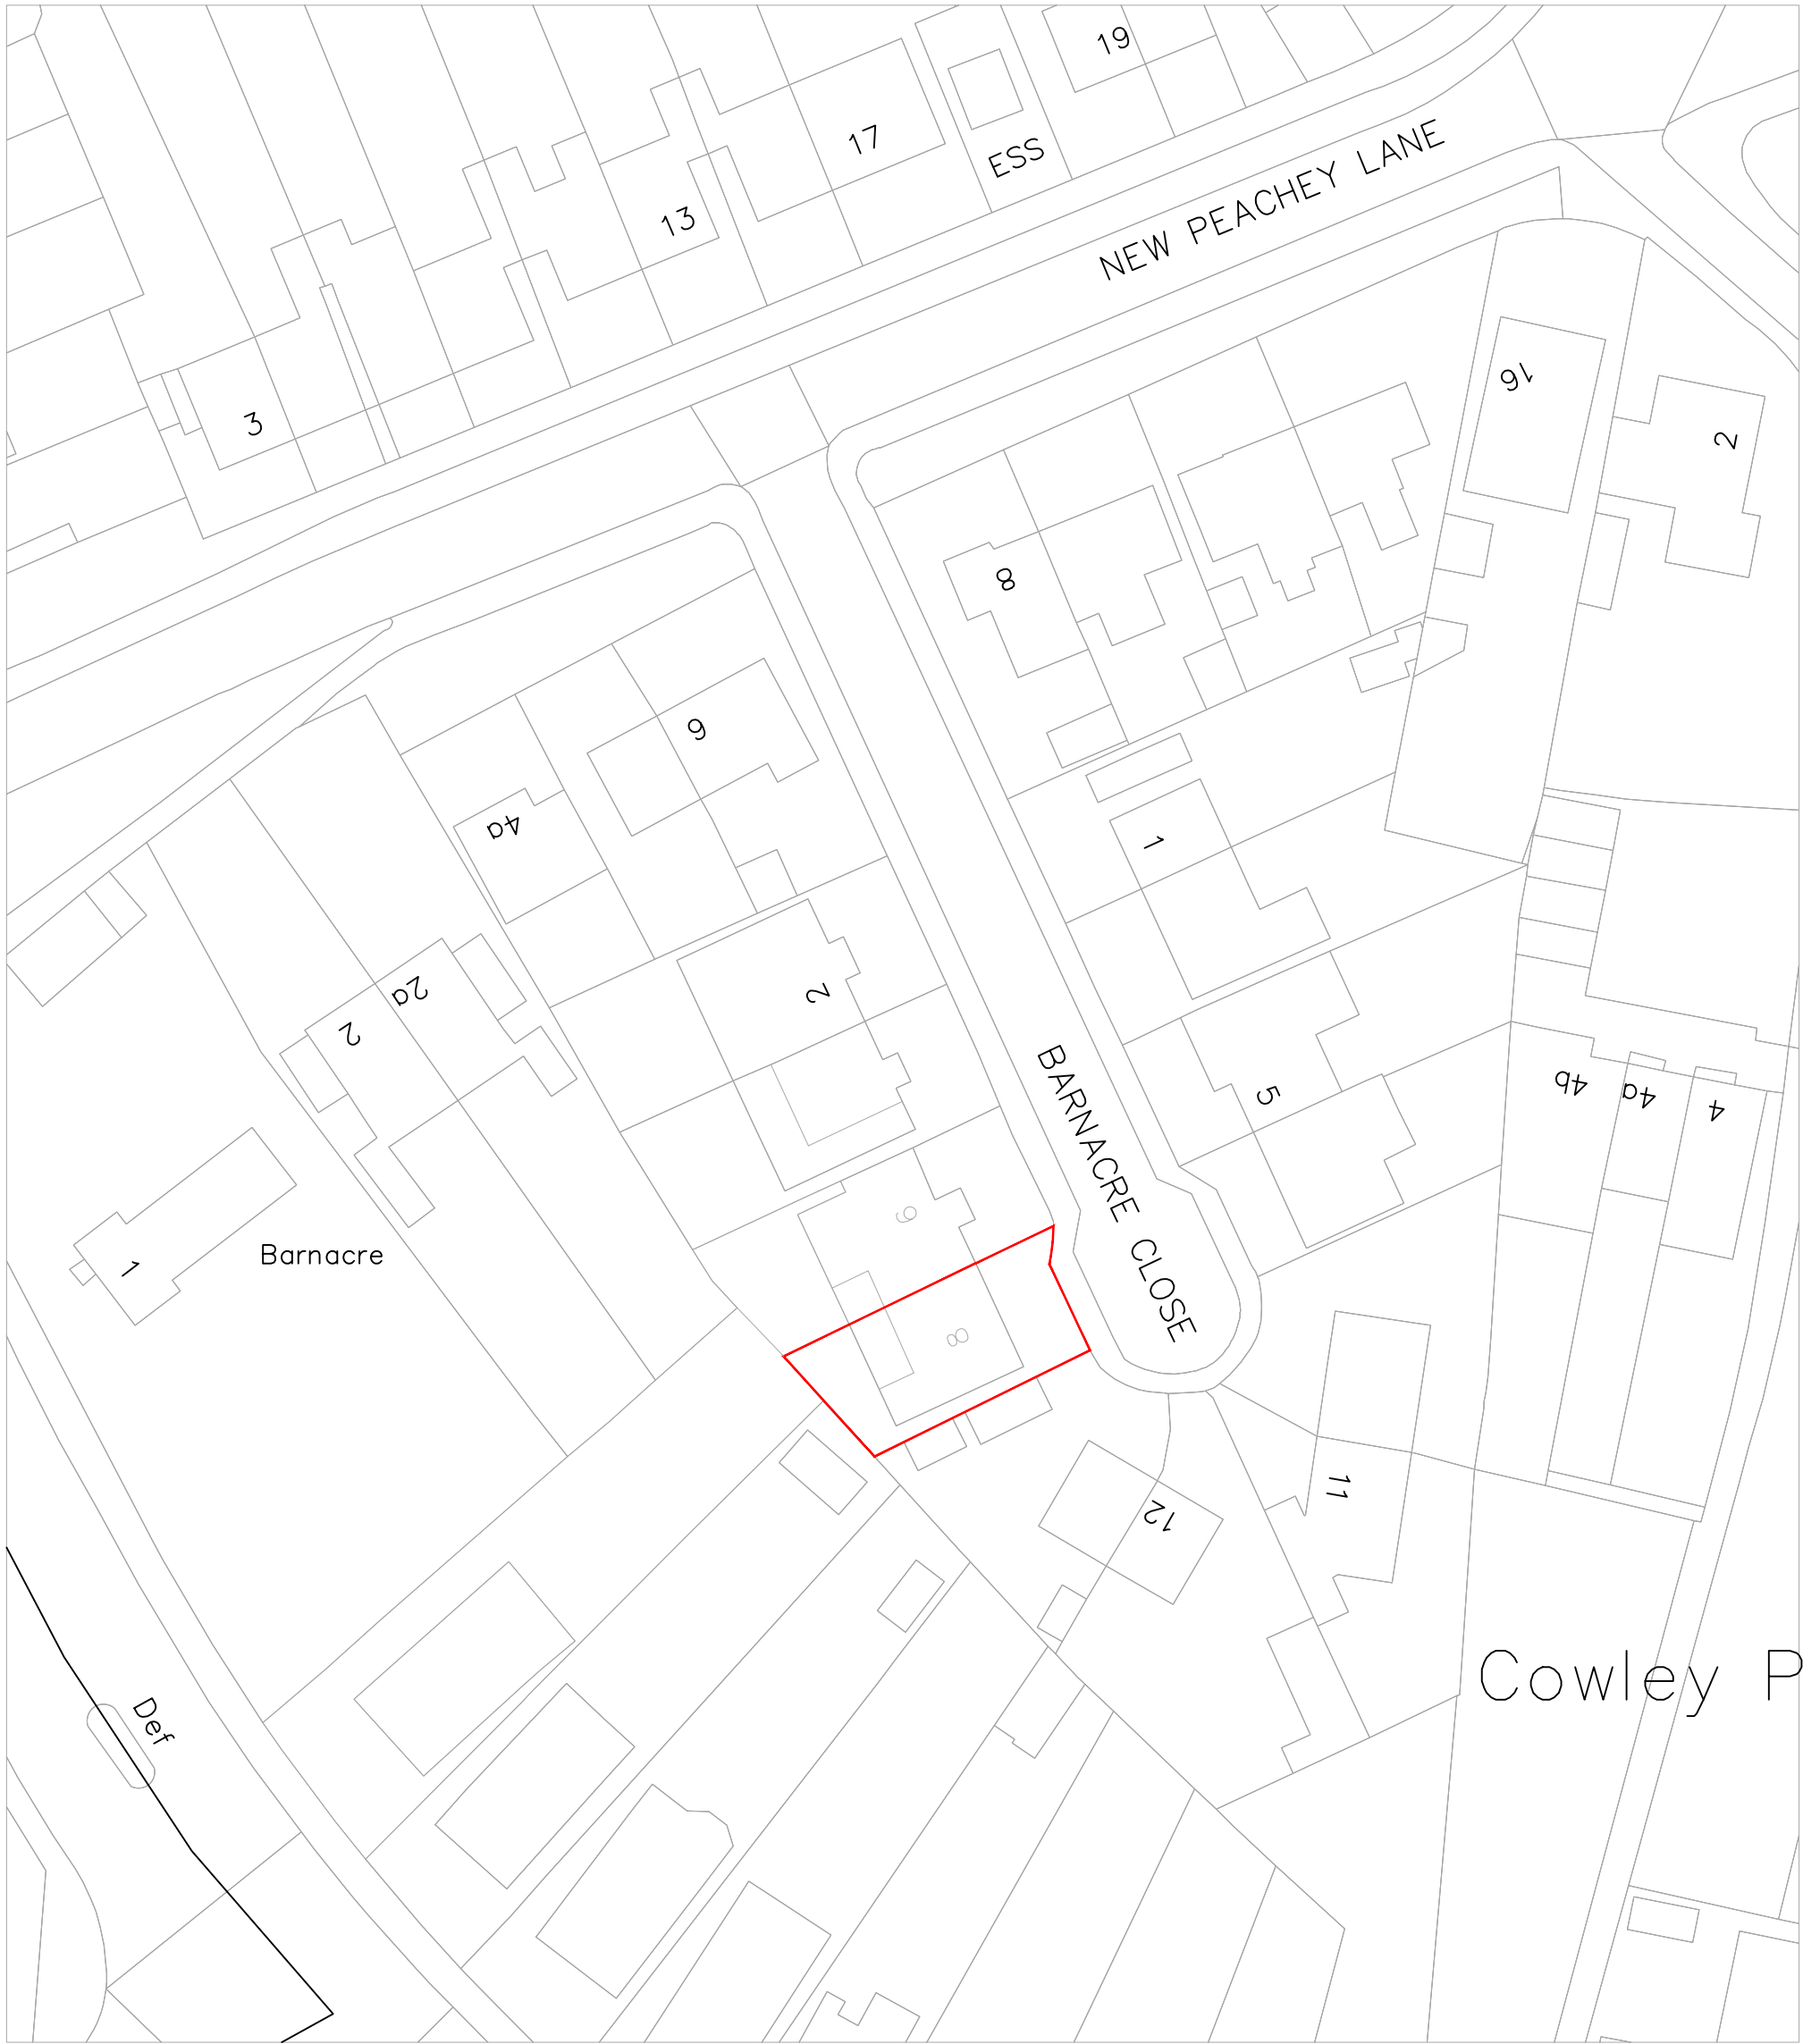

SITE PLAN 1:500

