


0 1 2 3 4 5 10 10
1:100

NOTES:
Figured dimensions only are to be taken from this drawing. All dimensions are to be checked on site before any work is put in hand.
In doubt, ask the drawing must be read in conjunction with the architect's calculations, drawings, schedules and specifications. This drawing is issued for construction only. It is the responsibility of the contractor to make up to date drawings for the use of contractors and sub-contractors.
All new works to comply with building regulations. Dimensions are in millimetres and are to be checked on site prior to start of work. Indicative and to be checked on site prior to any work commencing.
Client to serve party wall notices under the 1996 Act before work commences. All work to be carried out & supervised by a person operating up on site & checked by competent person to confirm otherwise. Where structural Engineer's drawings & spec. the Engineer's information prevails.
© Copyright Temple Bar Design

Job No. Type. Dwg No. Rev
J634 P 106 P1

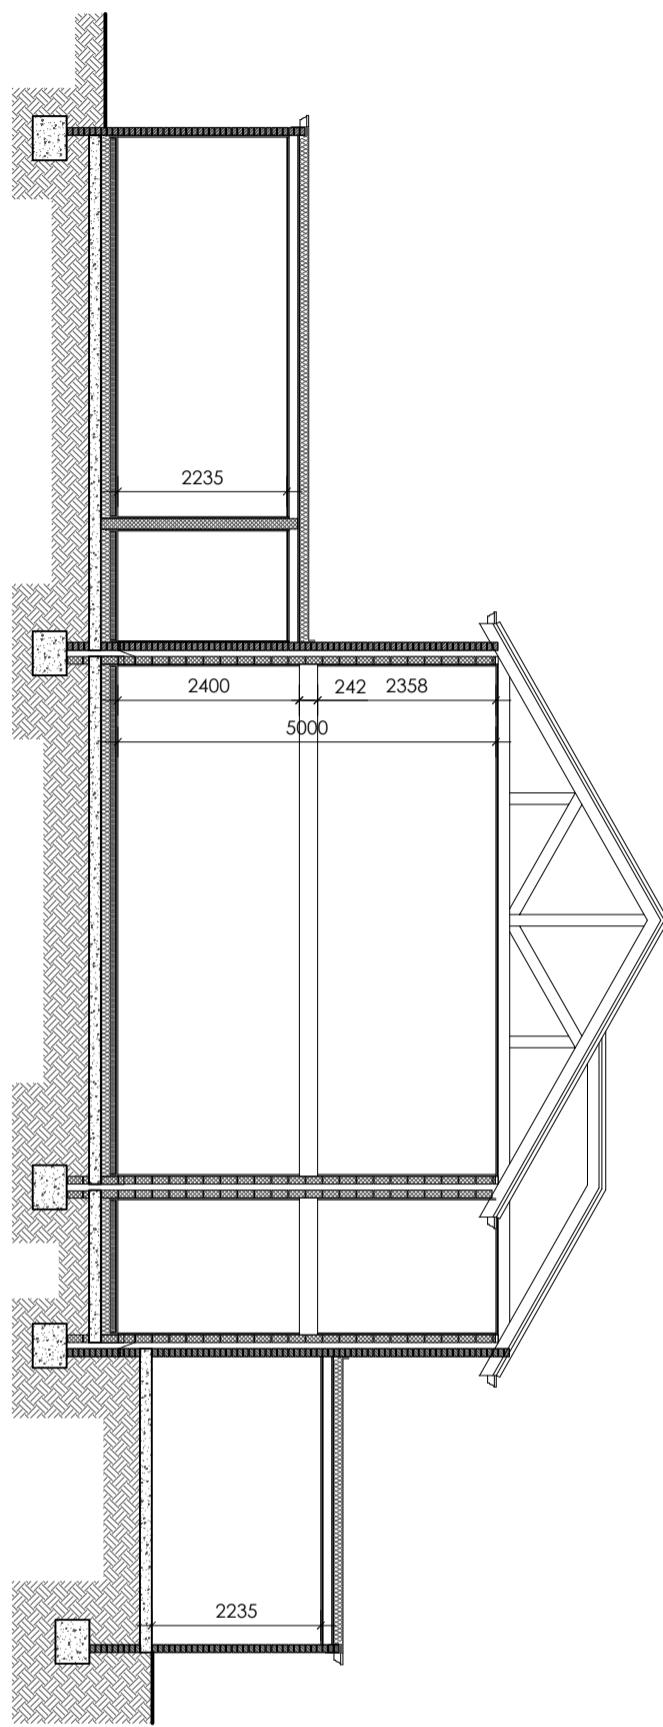

SECTION A - A Scale 1:100

temple bar design

www.templebardesign.com

Planning Permission | Building Control | Interior Design

info@templebardesign.com

Client[†]

Mr. Dabasia

Project

52 Dene Road

Northwood

HA6 2DE

Drawing title

Existing Sections

Scale

1:100 @ A3

Date

May 2025

Drawn

BM

Checked

MH

Issue Status

PLANNING

Job No.	Type.	Dwg No.	Rev
J634	P	106	P1