


SOUTH EAST (FRONT) ELEVATION Scale 1:100

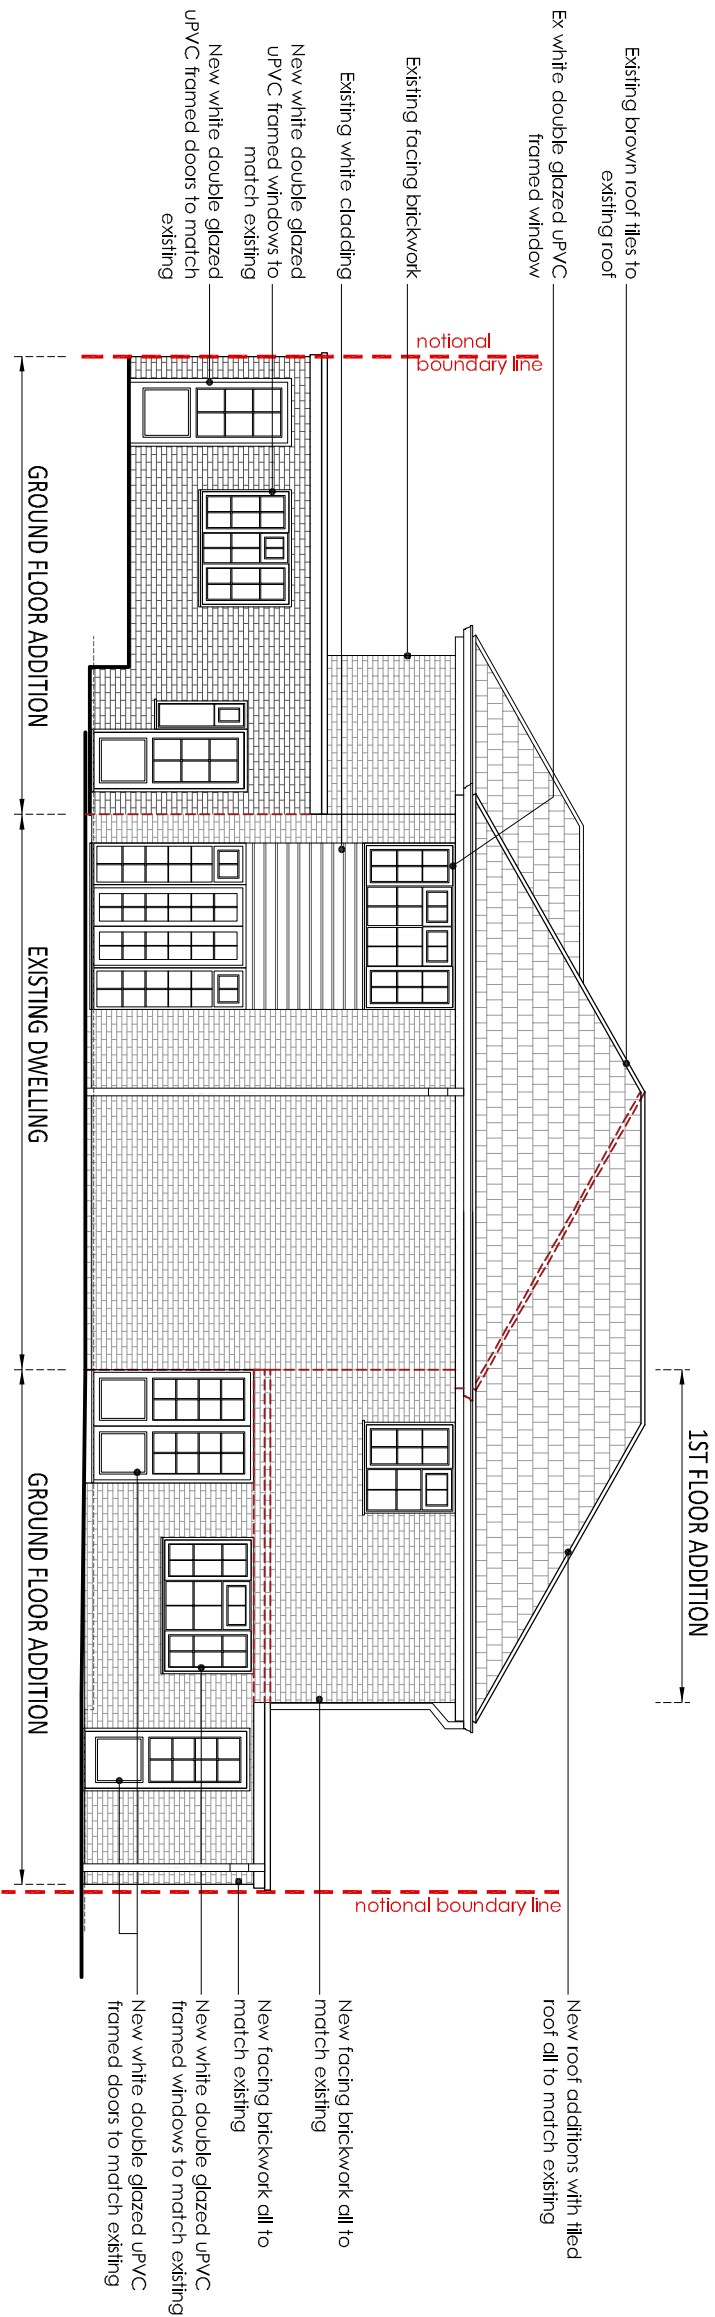

NORTH WEST (REAR) ELEVATION Scale 1:100

Job No.	Type.	Dwg No	Rev
J634	P	205	P2

NOTES

Figured dimensions only are to be taken from this drawing. All dimensions are to be checked on site before any work is put in hand. If in doubt, ask. This drawing must be read in conjunction with all other Architects' detail drawings, schedules and specifications. This drawing is not to be used for any other purpose without the prior written consent of the Architect. All new works to comply with current building regulations. Dimensions are in millimetres and are to be checked on site prior to any work commencing. Client to ensure party wall notices under the act 1998 etc. before work commences. All walls & partitions to be considered to be loadbearing until opened up on site & checked by competent person to confirm otherwise. Where structural Engineer refers relating to elements contradicts Architects drawings & spec, the Engineer's information prevails.

© Copyright Temple Bar Design

Rev	Description	Date
P1	Planning Issue	17.10.2025
P2	Planning Issue - Location corrected	22.12.2025

<div> temple bar design</div> <div>www.templebardesign.com</div> <div>Planning Permission Building Control Interior Design</div> <div>info@templebardesign.com</div>	
Client Mr. Dobosia	
Project 52 Dene Road Northwood HA6 2DE	
Drawing Title Proposed Elevations	