



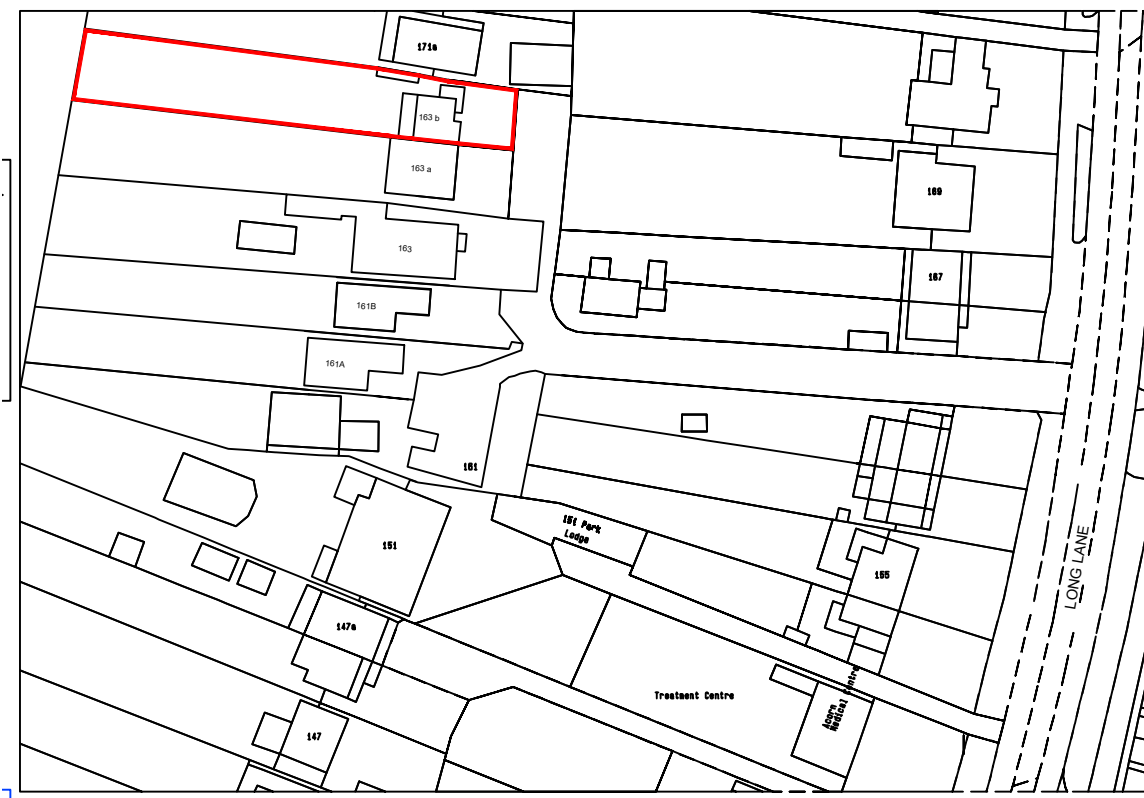

Location Plan
1:1250

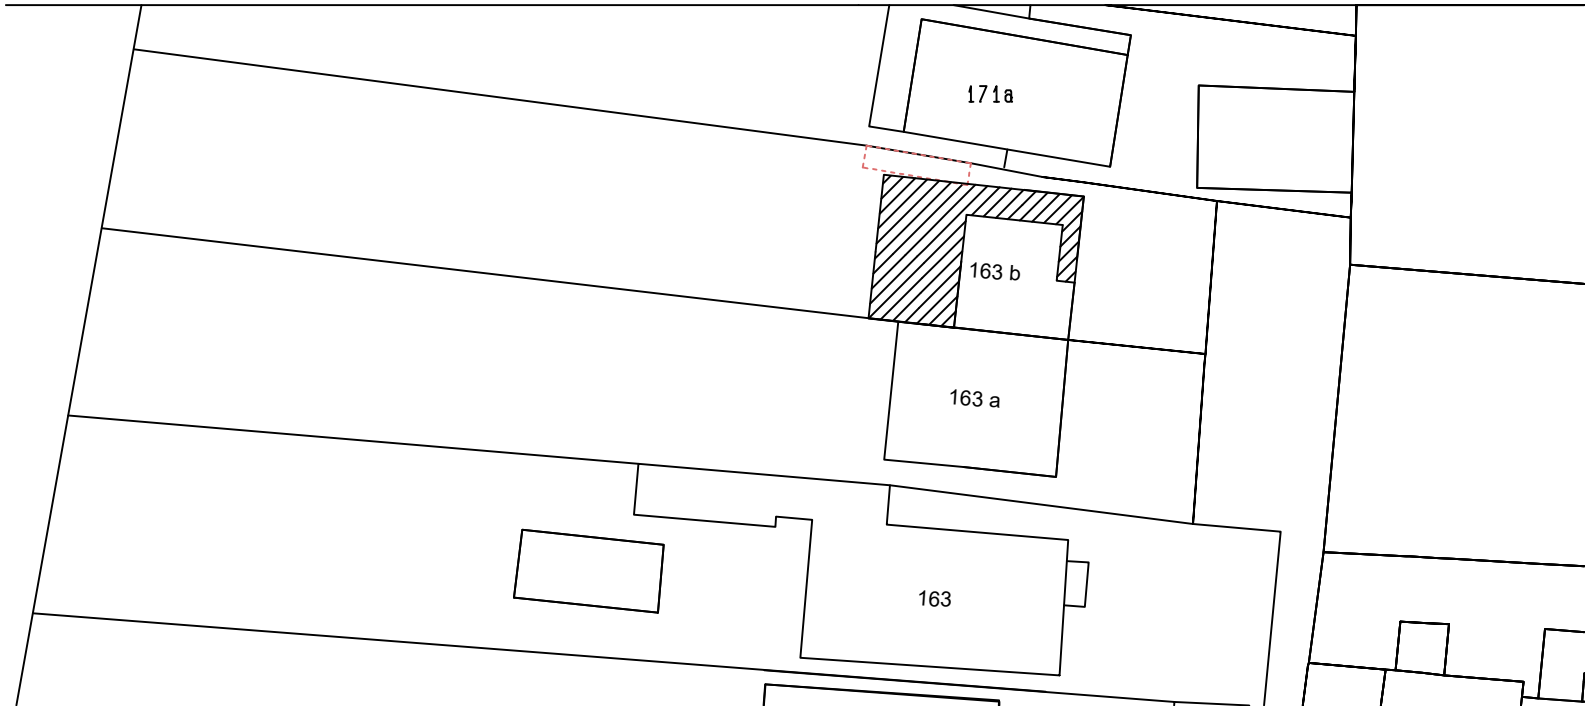

Block Plan
1:500

- NOTES GENERAL:
- Work to figured dimensions and relative position only, confirm to designer
 - This drawing is to be read in conjunction with all relevant drawings, detailed specifications where applicable and all associated drawings in this series (if any)
 - Any discrepancy on this drawing is to be reported immediately to Oakman Architecture Ltd for clarification
 - The contractor is responsible for all temporary works and for the stability of the works in progress

	28.11.22	BJS			
Revision	Date	Drawn	Designer	Checked	Approved

Revision History

OAKMAN
ARCHITECTURE.

© Address:
7 Denham Way,
Denham
UB9 5AX

© Mob : 07787197752
E_mail : benjamin@oakmanltd.com

Project Address: 161b Long Lane Hillingdon UB10 9JN	Client: Mr and Mrs Qureshi
--	-------------------------------

LOCATION & BLOCK PLANS

Drawing Title:	
Drawing Number: 2262-PL-L&B	Scales: 1:1250 @ A3
	Rev. No. —