




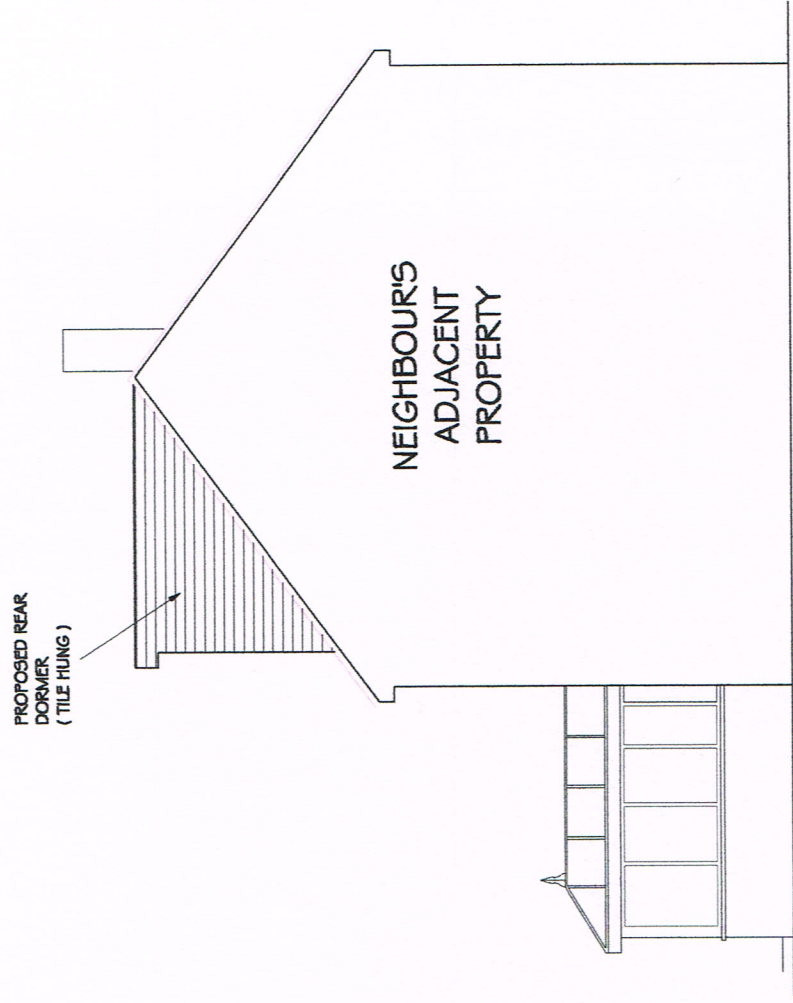

PROPOSED L SIDE ELEVATION
SCALE 1 : 100

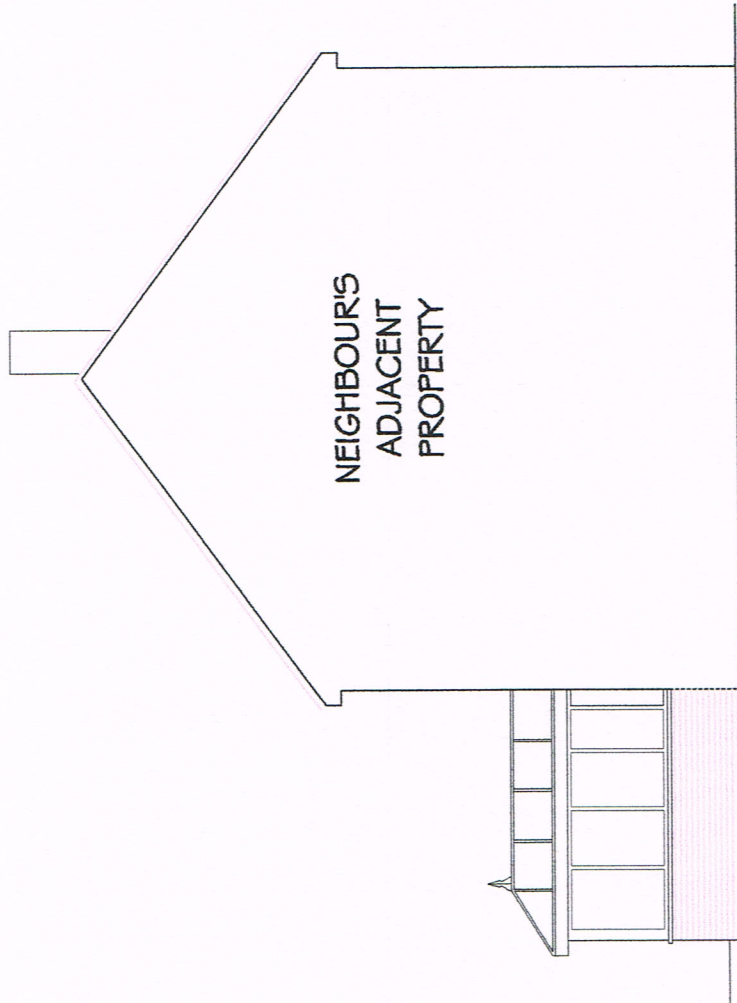

EXISTING L SIDE ELEVATION
SCALE 1 : 100

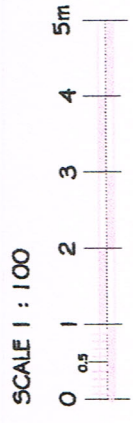

	Job	7 Priors Gardens, South Ruislip, HA4 6UG			Date	Revisions
	Client	Loft Conversions				
	Drawn	S Enman				
	Checked					
	Drawing	Existing and Proposed Side Elevations			Scale	Dwg. No.
					1 : 100 @ a3	677/04L
					November 2022	