



PROPOSED STREET SCENE

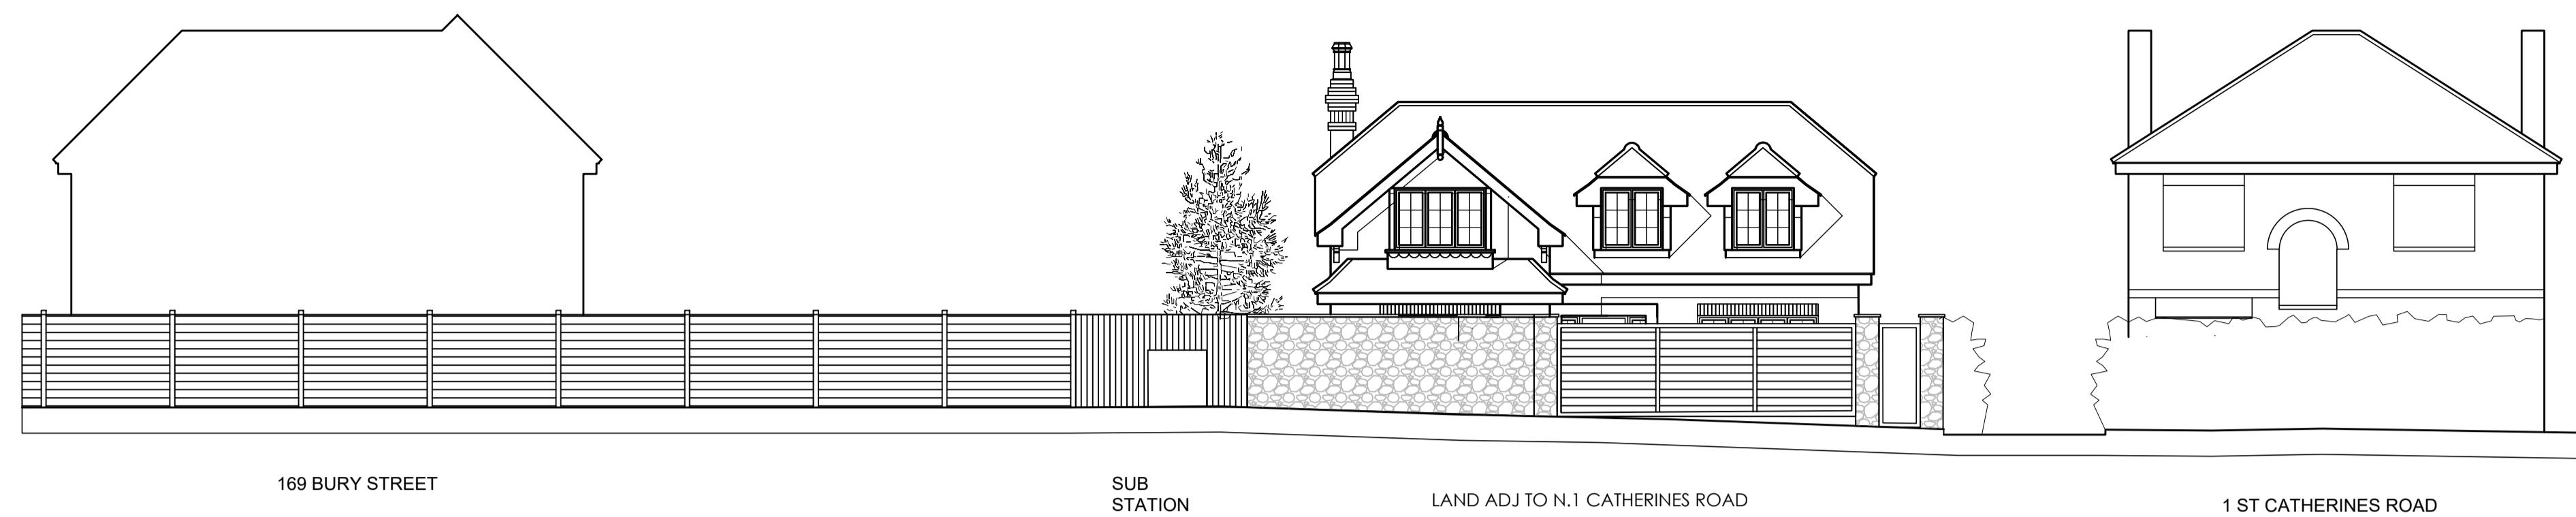

PROPOSED PLAN

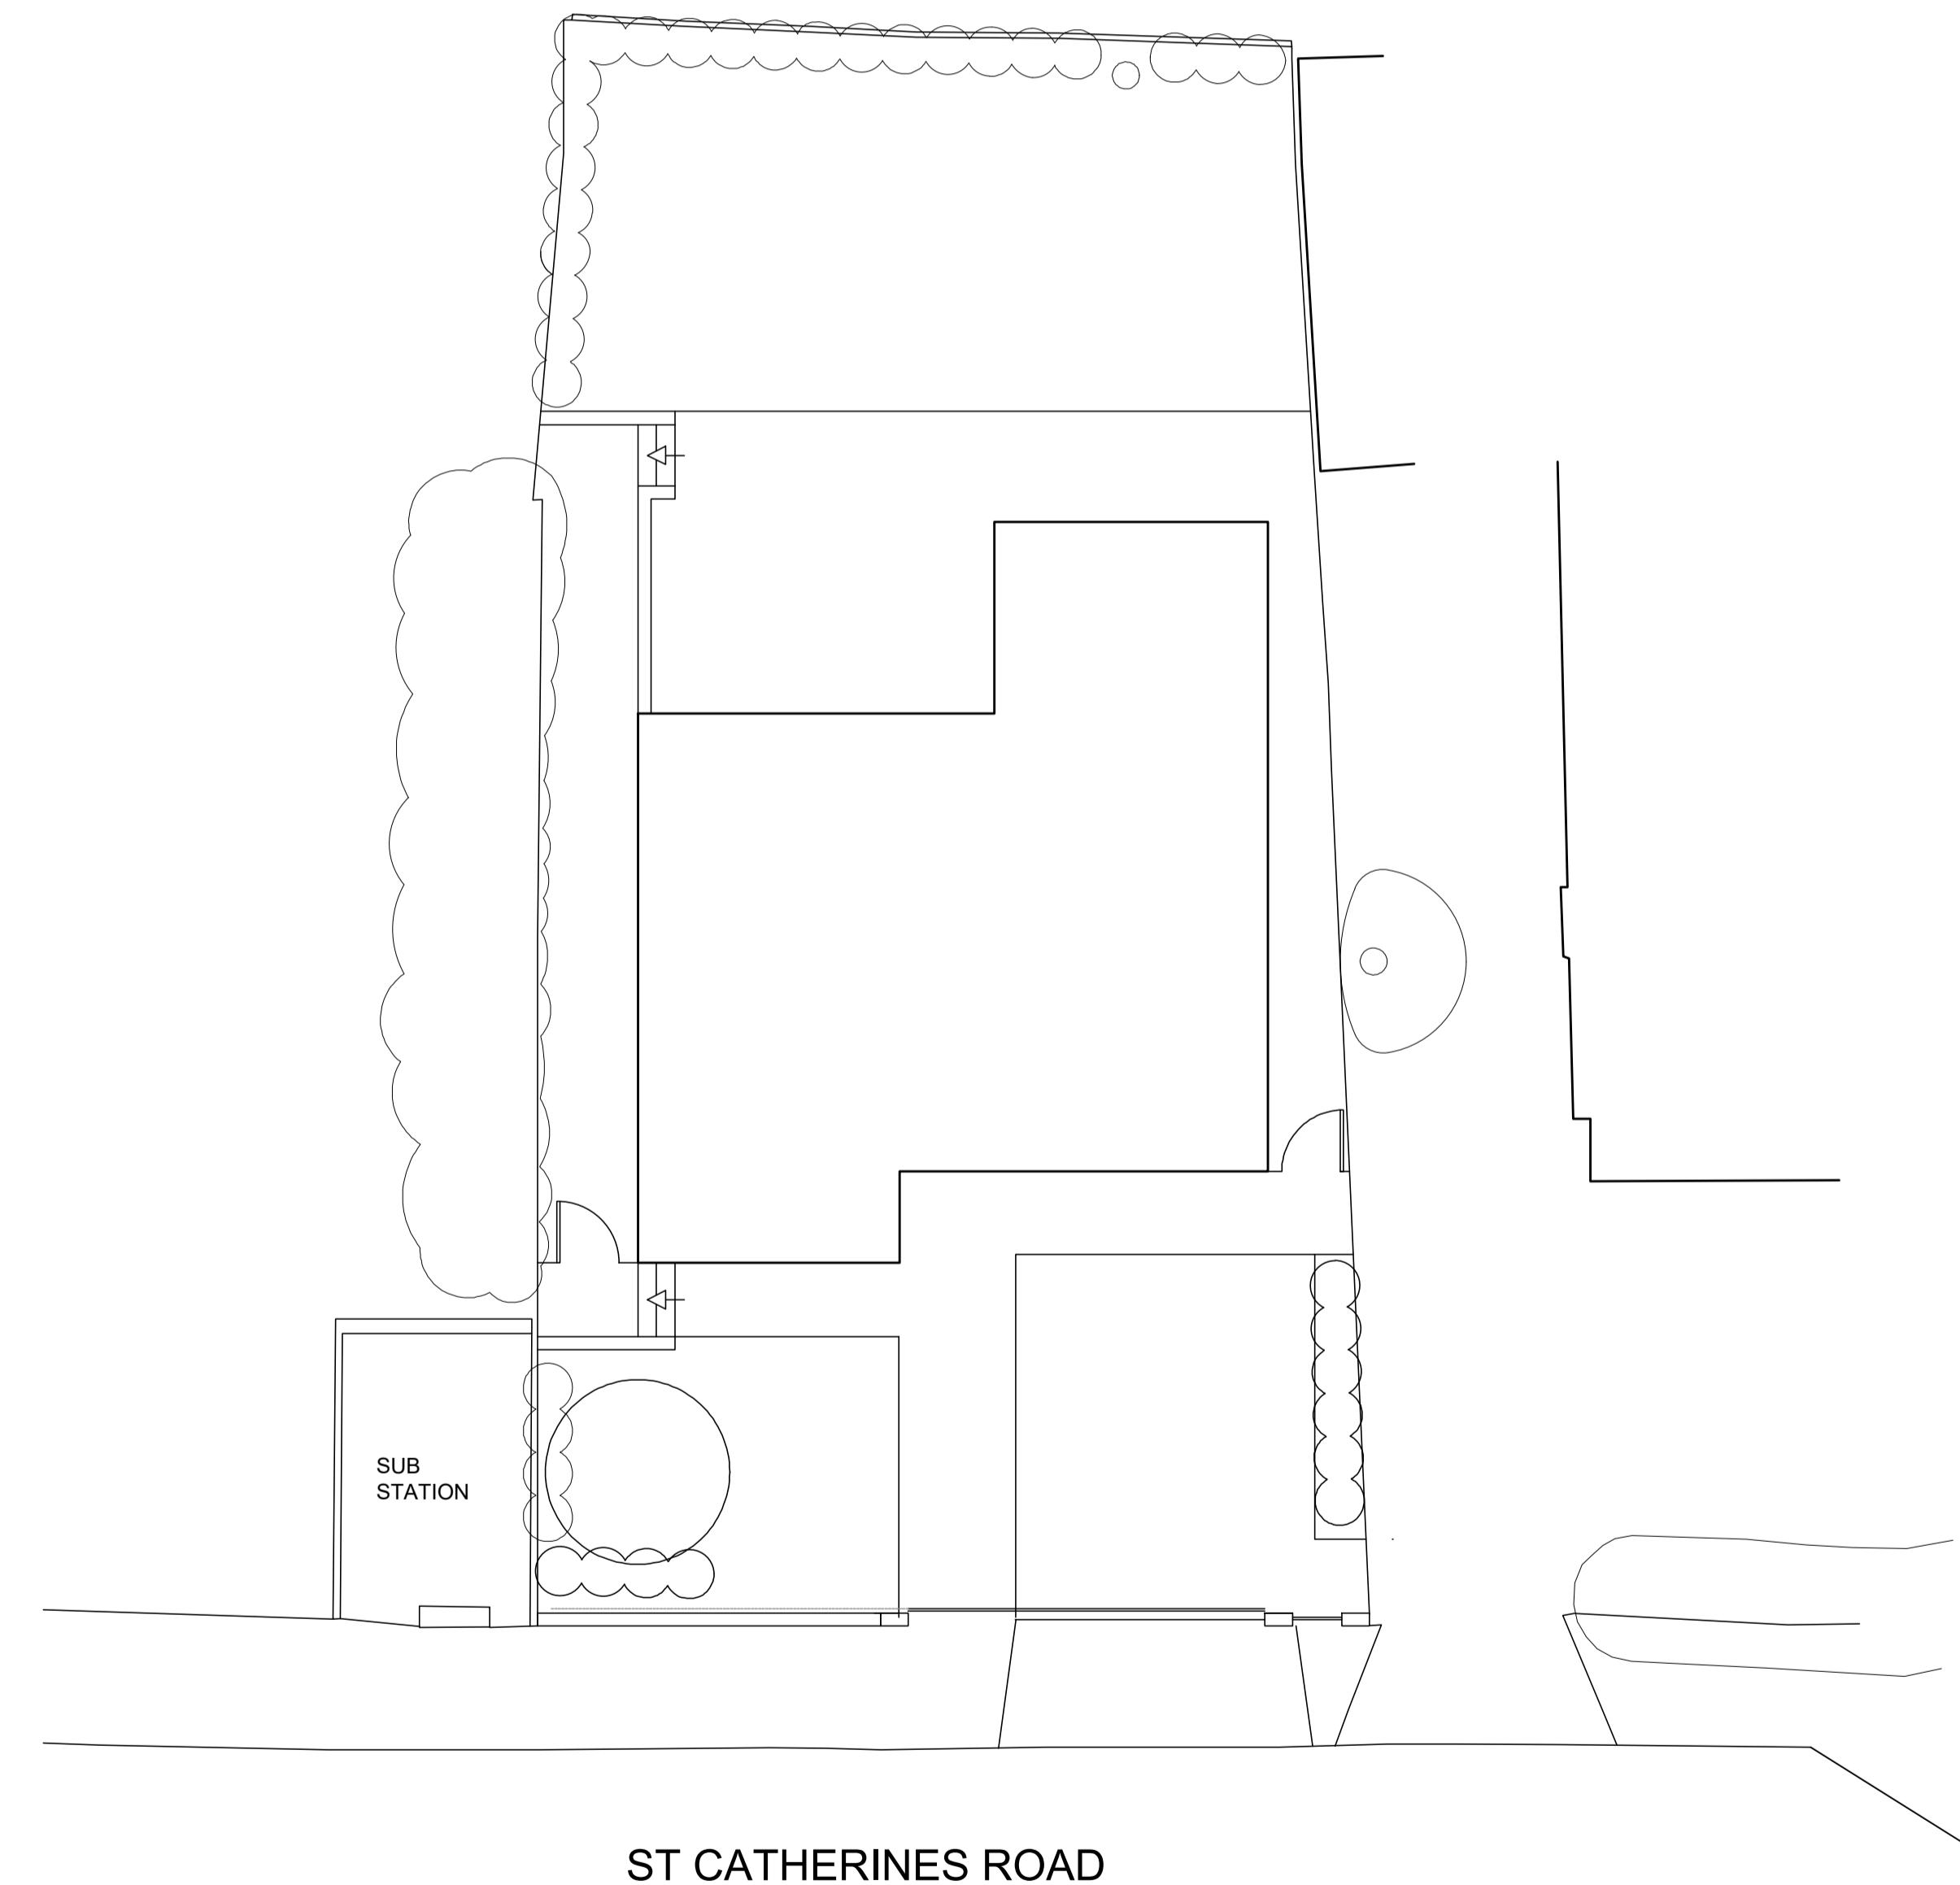

A1	<p>SCALE 1:100</p>	<p>REV. NOTES</p> <p>NOTES</p> <p>ALL WORKS TO BE CARRIED OUT IN ACCORDANCE WITH CURRENT BUILDING REGULATIONS. ALL DIMENSIONS, LEVELS TO BE CHECKED AND VERIFIED ON SITE BEFORE COMMENCING ANY WORK AND ANY DISCREPANCIES TO BE REPORTED IMMEDIATELY. THIS DRAWING TO BE READ IN CONJUNCTION WITH CONTRACT DOCUMENTS, PROJECT WORKING DRAWINGS, SPECIFICATION, ALL CONSULTANTS / SPECIALIST DRAWINGS, DETAILS AND SPECIFICATION. ALL MATERIALS USED IN ANY EXTERIOR WORK SHALL OF A SIMILAR APPEARANCE TO THOSE USED IN THE CONSTRUCTION OF THE EXTERIOR OF THE EXISTING BUILDING. CLIENT IS ADVISED TO ACT AS PER 'THE PARTY WALL ACT 1996' BEFORE STARTING OF ANY WORK. THESE DRGS. ARE PREPARED FOR THE PLANNING APPLICATION ONLY. THE PRINCIPAL CONTRACTOR IS RESPONSIBLE FOR ENSURING COMPETENCE WITH THE CDM REGULATIONS 2015 AND APPROPRIATE HEALTH & SAFETY ON SITE PRECAUTIONS</p>	<p>PROJECT NAME</p> <p>HA4 7RX</p> <p>LAND ADJ TO N.1 CATHERINES ROAD, RUSLIP, MIDDLESEX, HA4 7RX</p> <p>DRAWING TITLE</p> <p>PROPOSED PLAN AND STREET SCENE</p> <p>STATUS</p> <p>PLANNING</p> <p>DRW. NR.</p> <p>PL_00_001</p> <p>REVISION</p> <p>ISSUE DATE</p> <p>21/01/2022</p>
SCALE 1:100			