


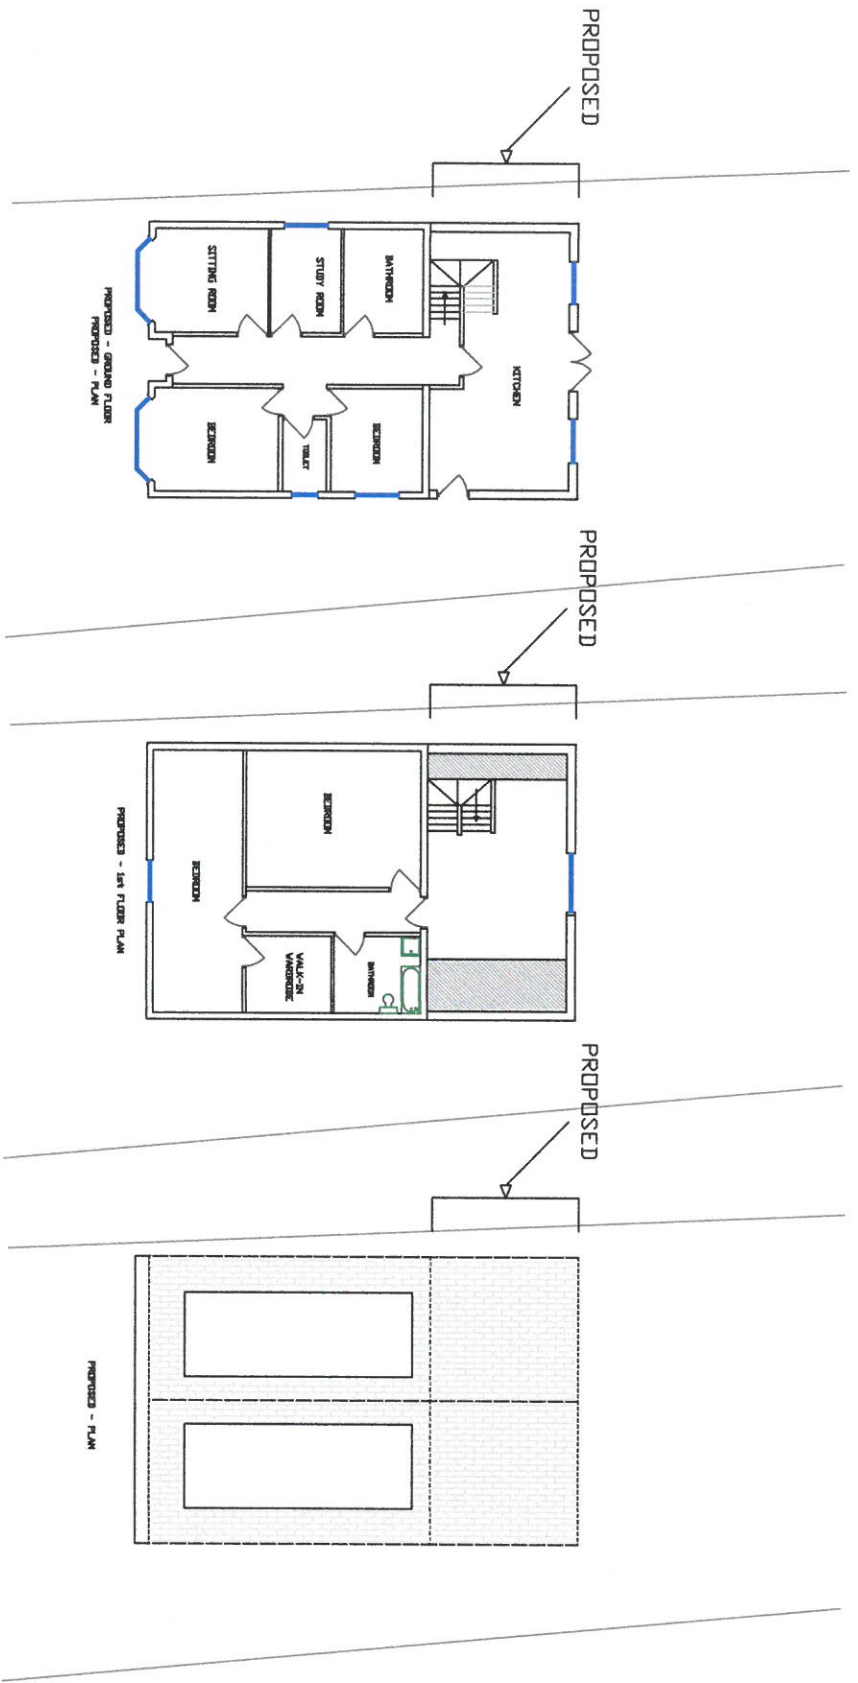

CLIENT: MR HUSSAIN
JOB TITLE:
48 POLE HILL ROAD
HILLINGDON
MIDDX
SCALE: 1:250 @ A4



ALL MATERIAL TO MATCH EXISTING

