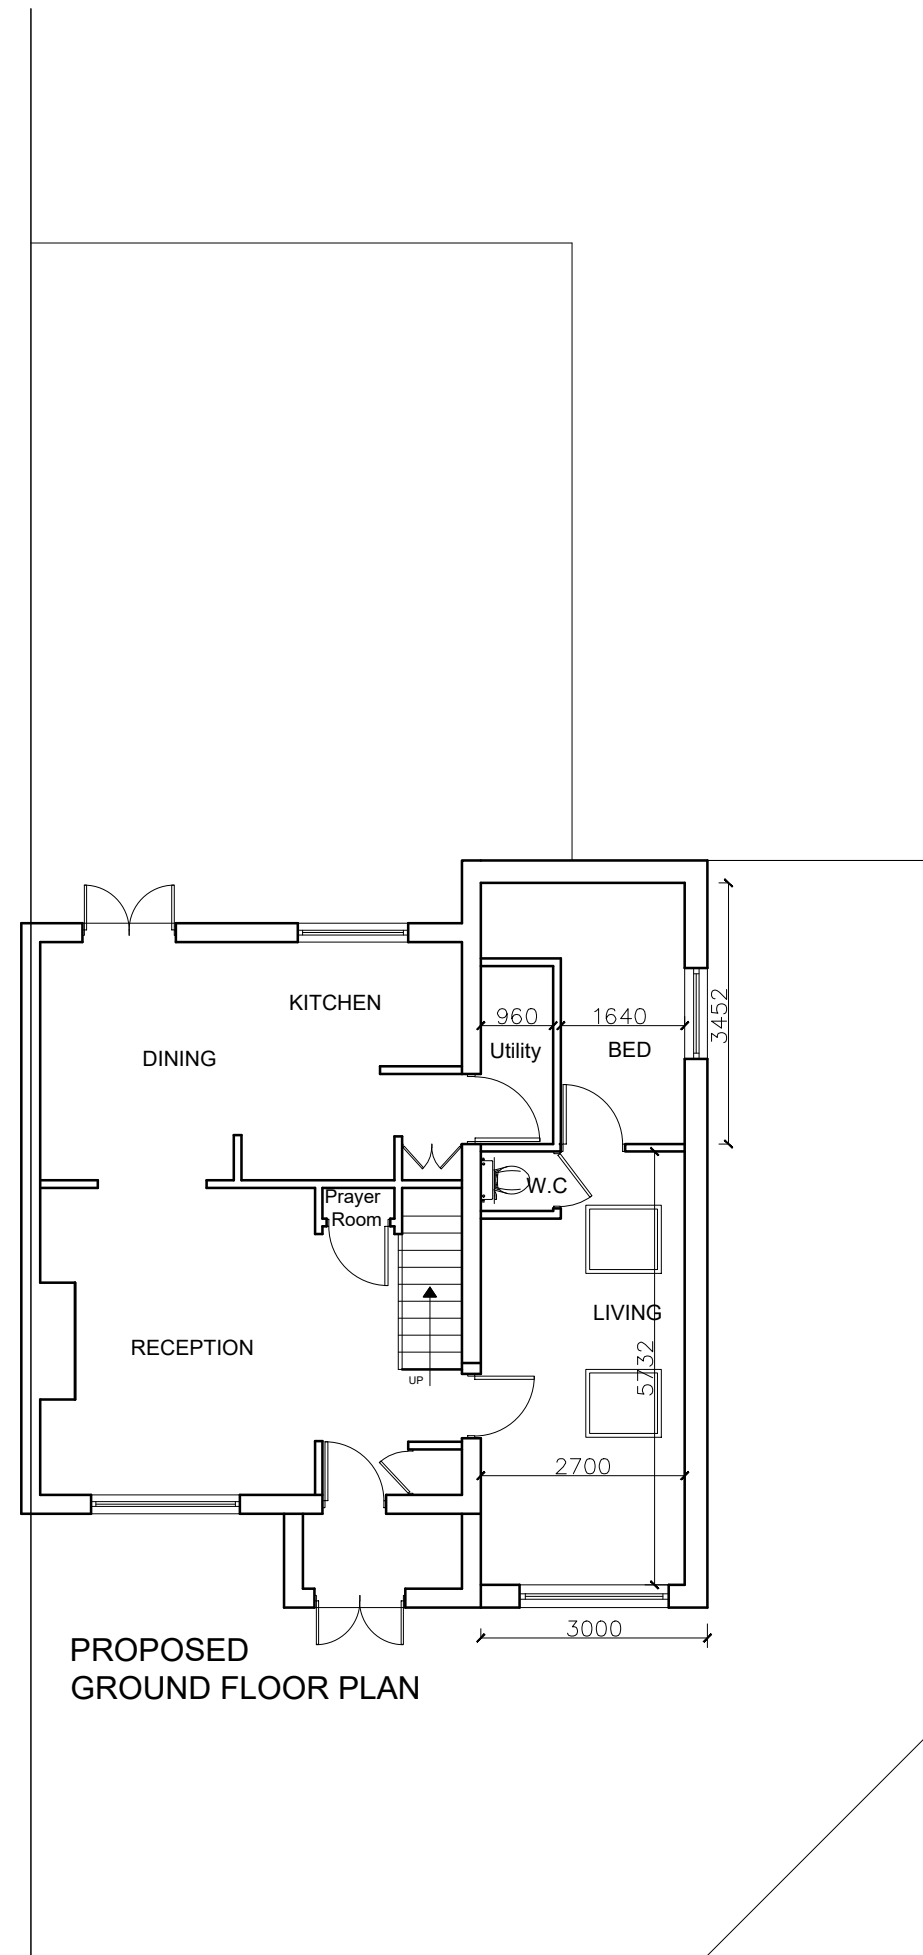
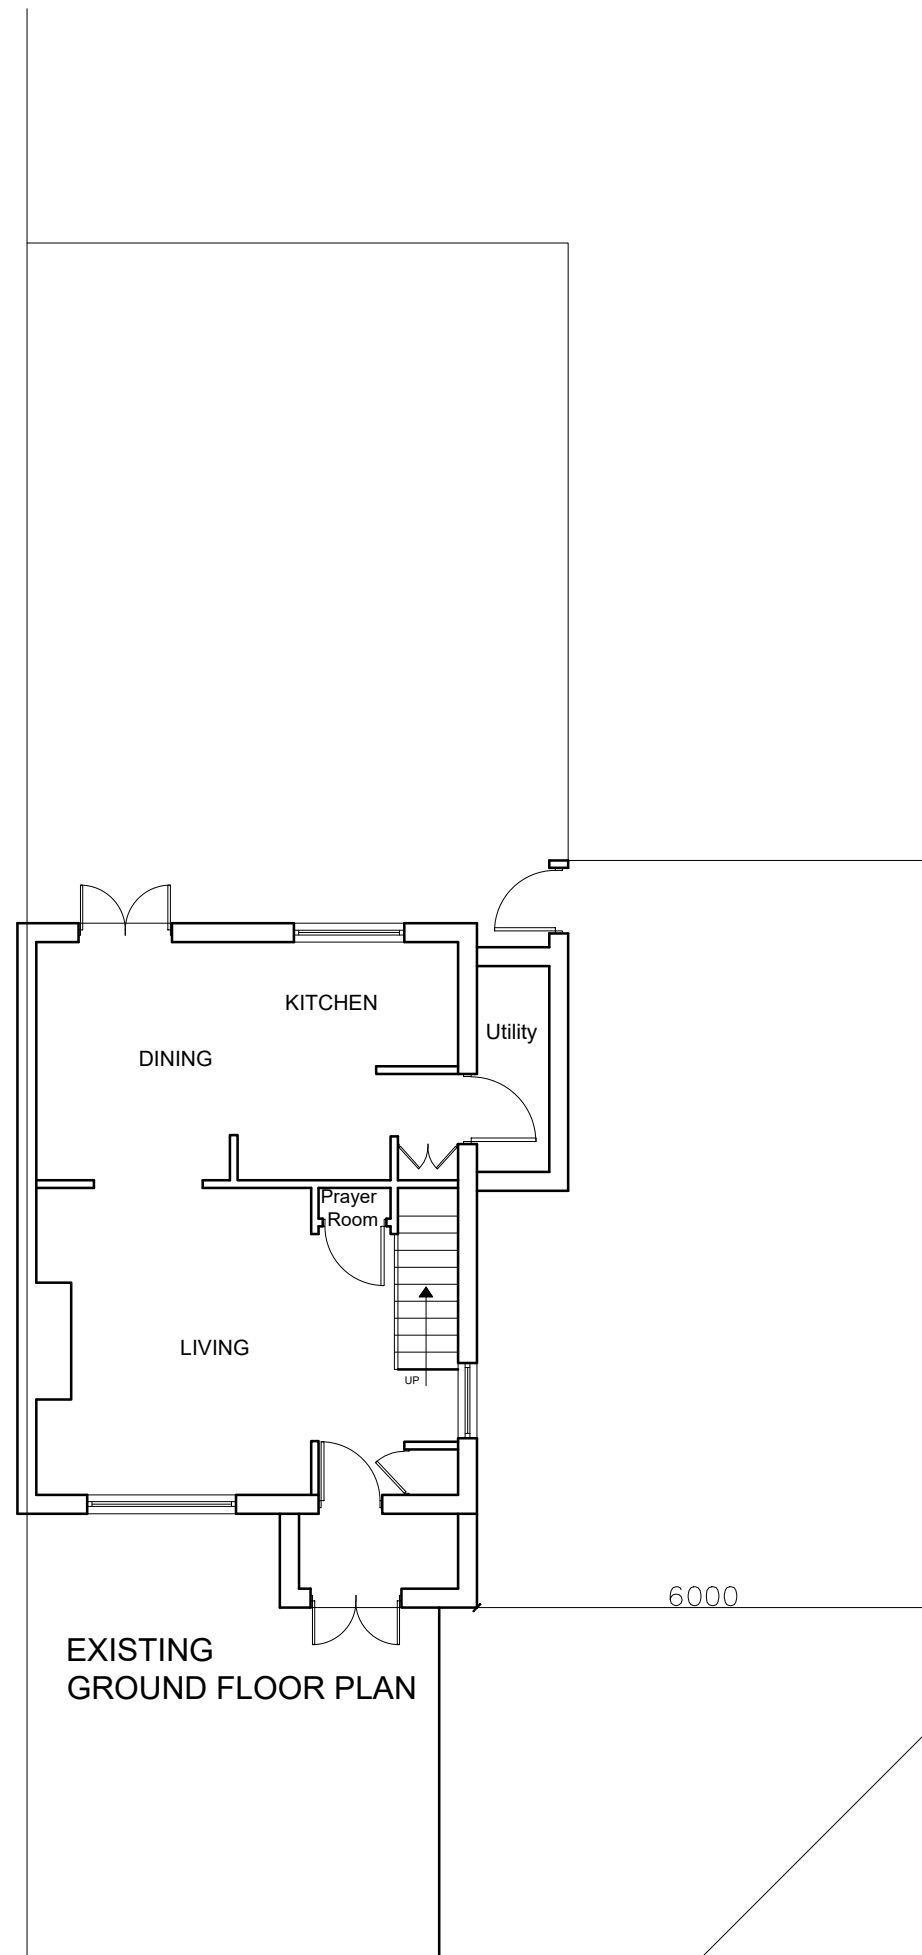


NOTES:

DISCLAIMER:
ALL DIMENSIONS IN MM UNLESS OTHERWISE STATED.
CONTRACTORS TO CONFIRM ALL DIMENSIONS ON SITE. ALL DRAWINGS MUST BE READ IN CONJUNCTION WITH THE ARCHITECT'S DRAWINGS.

ARCHIMEDES DESIGN LTD
64 ST GEORGES ROAD
ESSEX
1G1 3PQ
Tel. +44 (0) 7889 415 063
EMAIL:archimedesdesignltd@gmail.com

Rev	Date	Details Of Issue	Initials
-----	------	------------------	----------

Status
Planning

Site Address:
81 St Peter's Road
Cowley Uxbridge
UB8 3SB

Client:
Siddharth Sharma

Project:

Drawn GP	Date: 24/02/2025	Scale (at A3) 1:100
Dwg no. 12920191	Revision No. A	