


Location Plan

Site Address: Four Winds, Park Road, Uxbridge, UB8 1NT

Date Produced: 09-Jul-2026

Scale: 1:1250 @A4

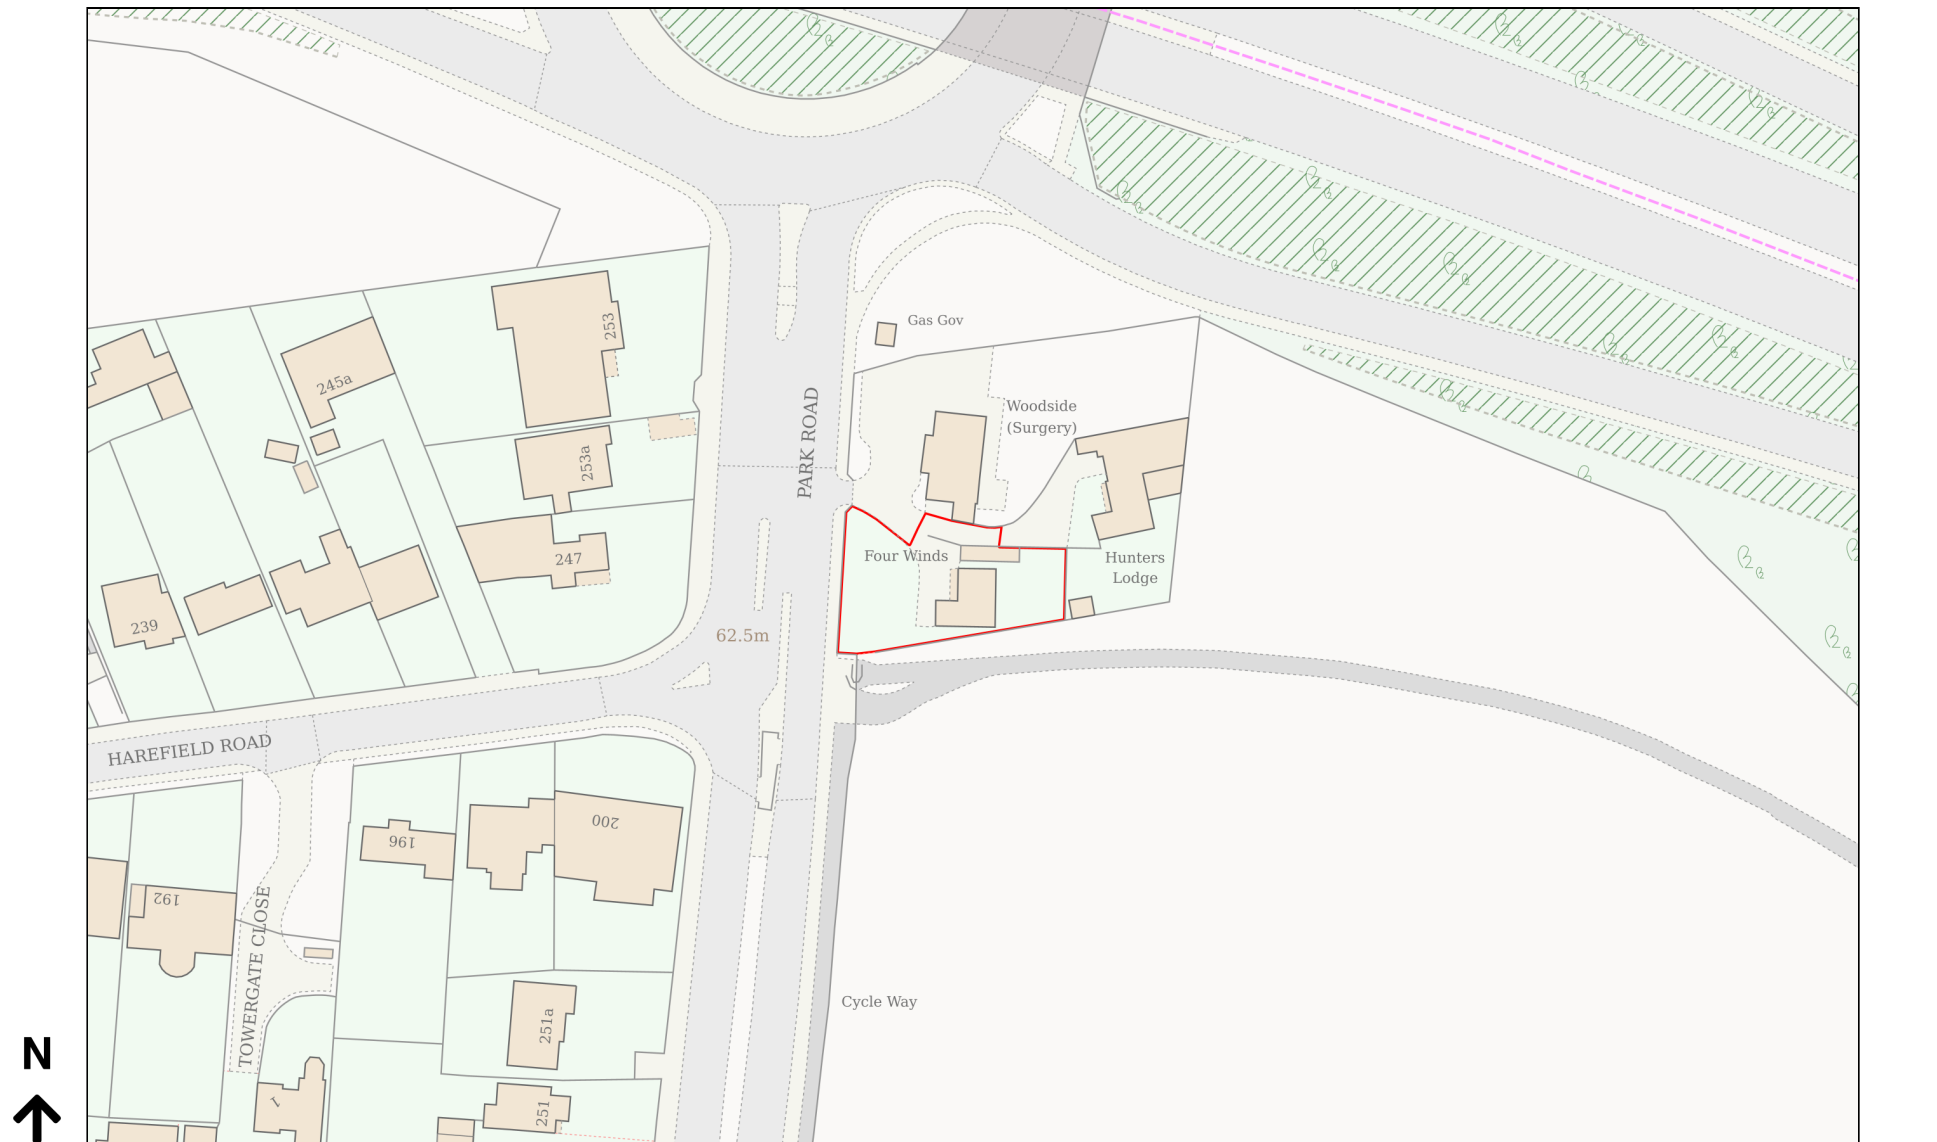

Planning Portal Reference: PP-15068122v1