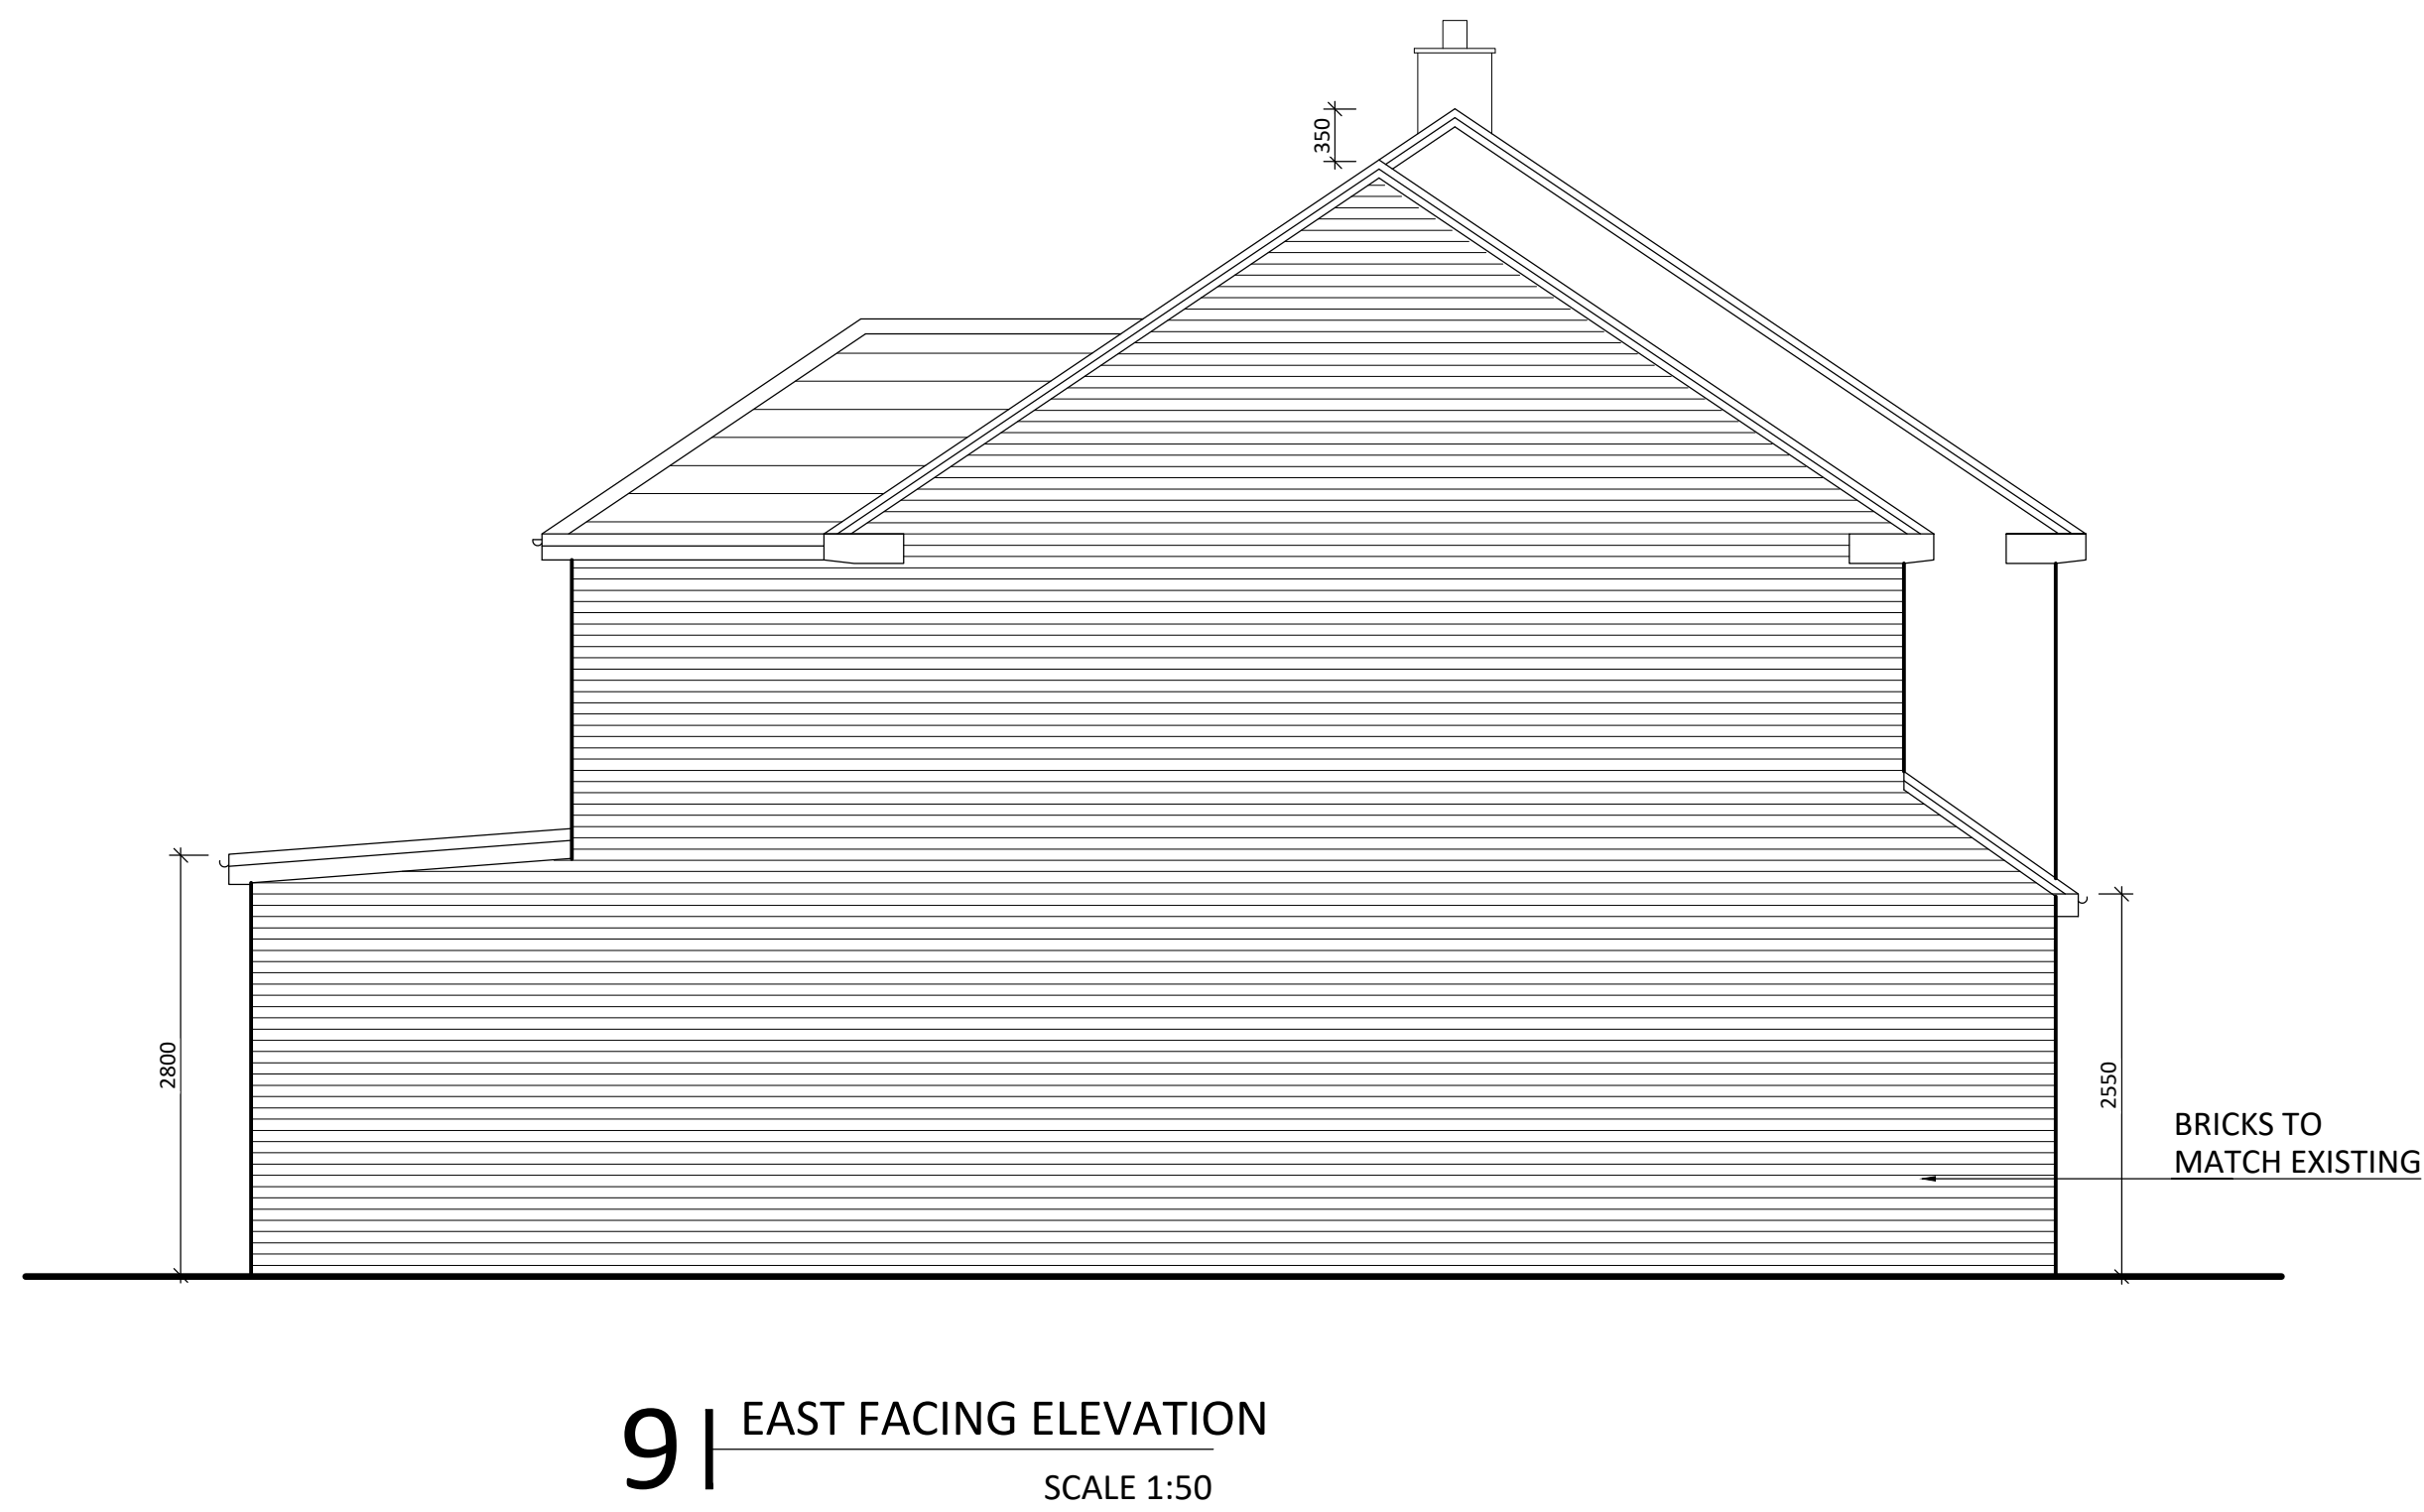
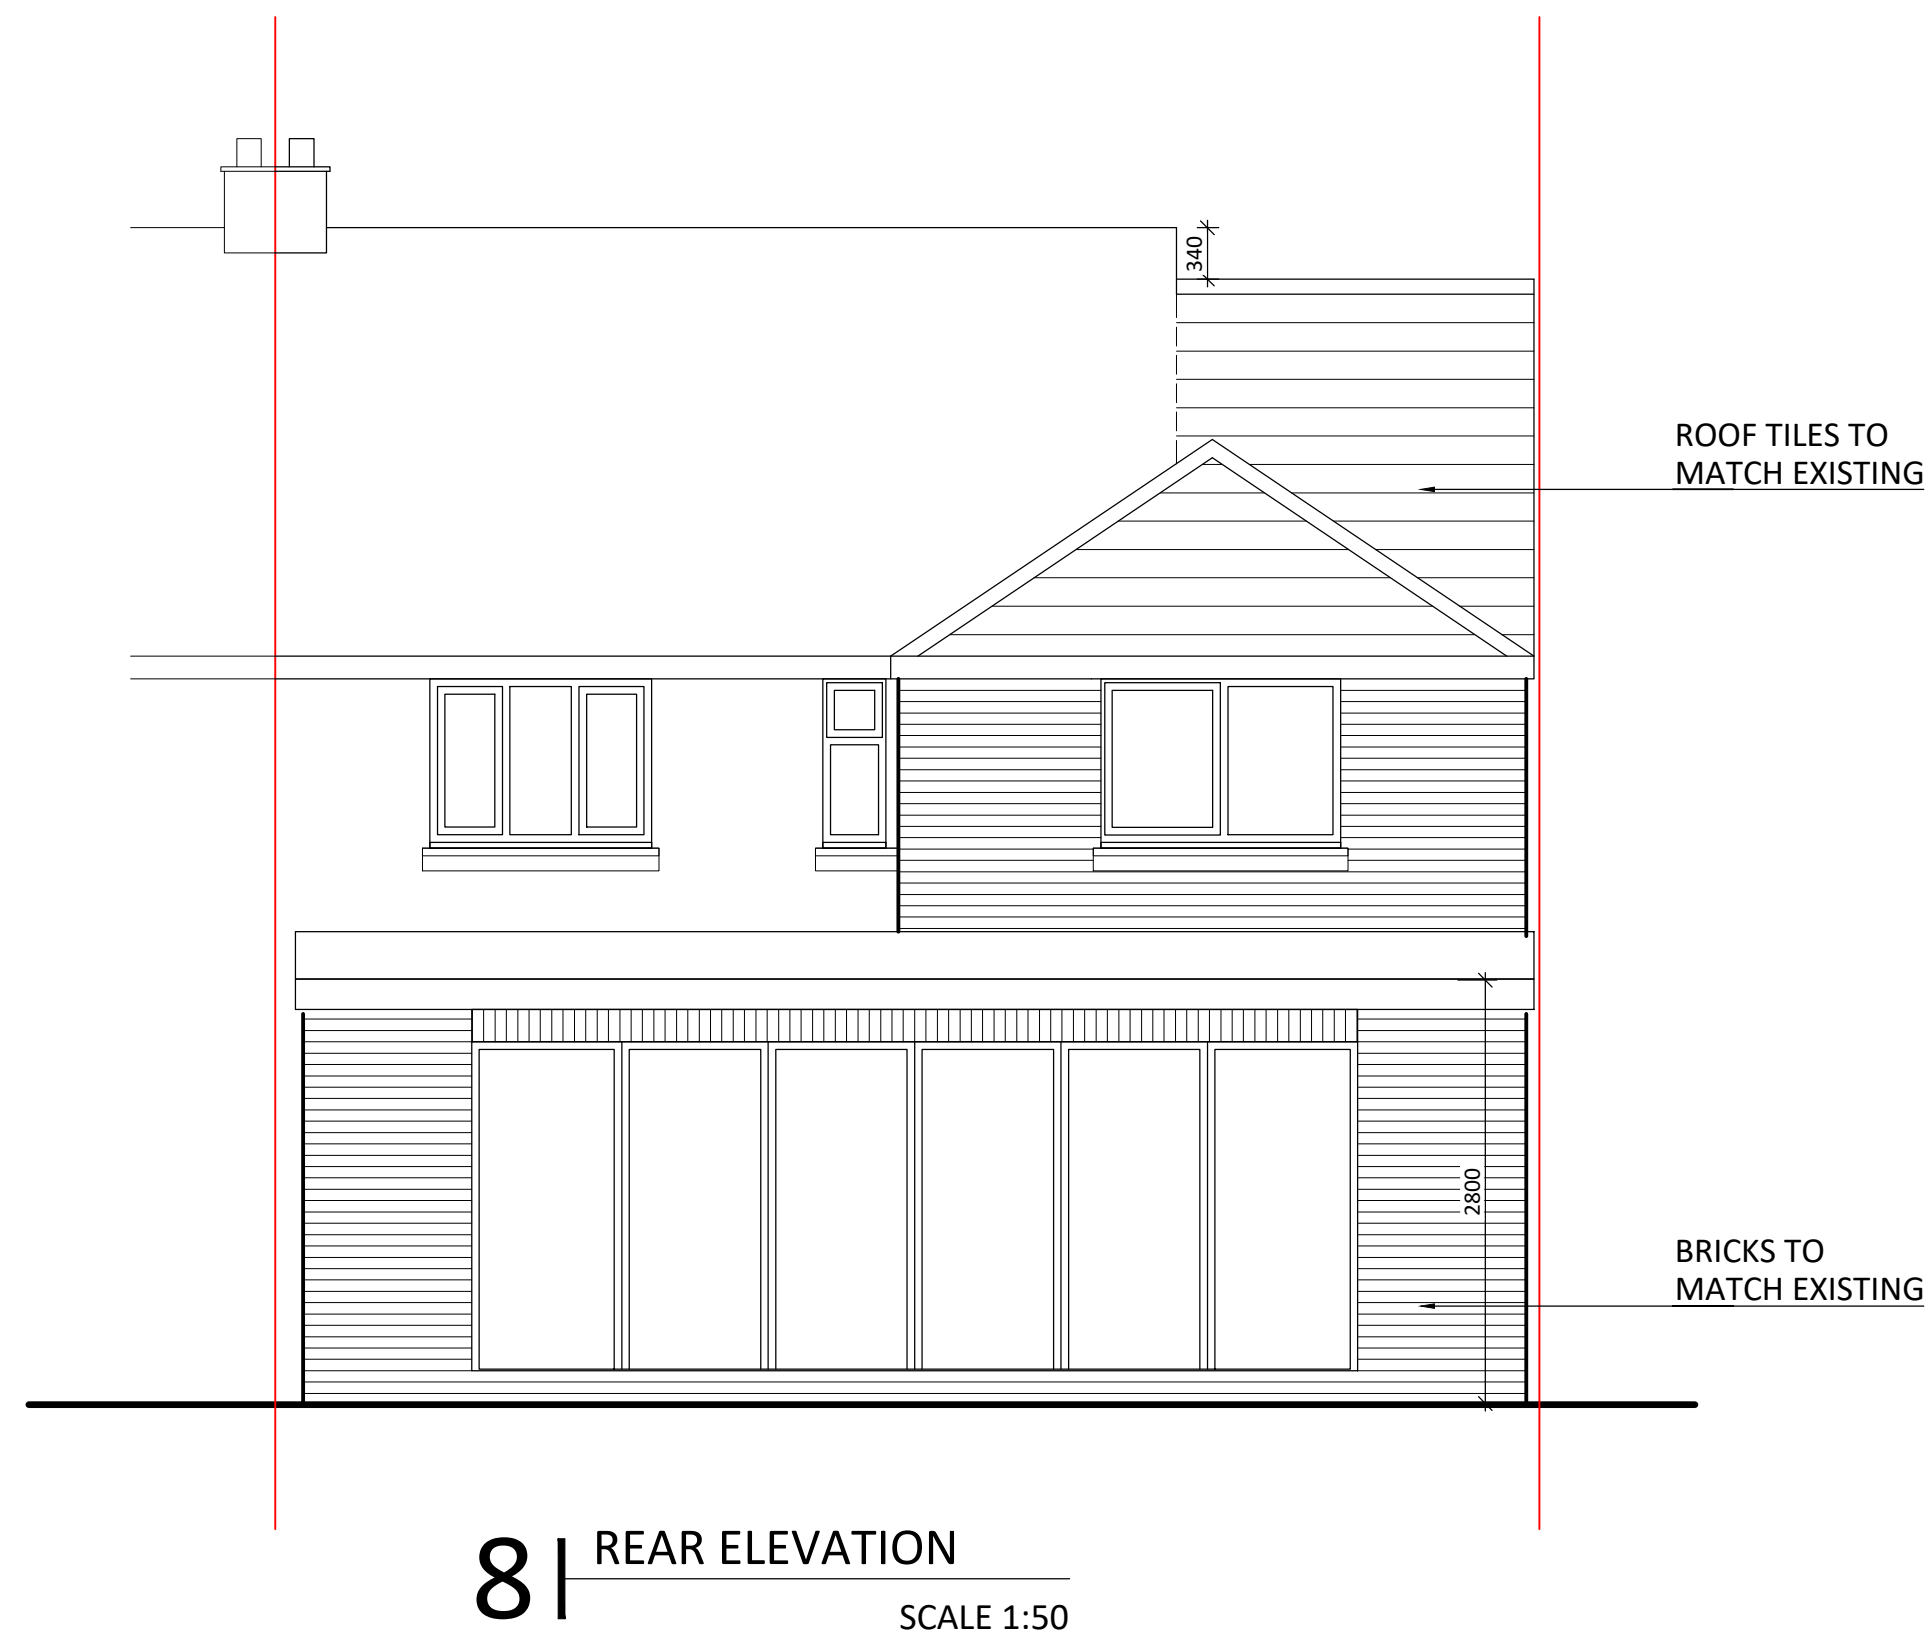
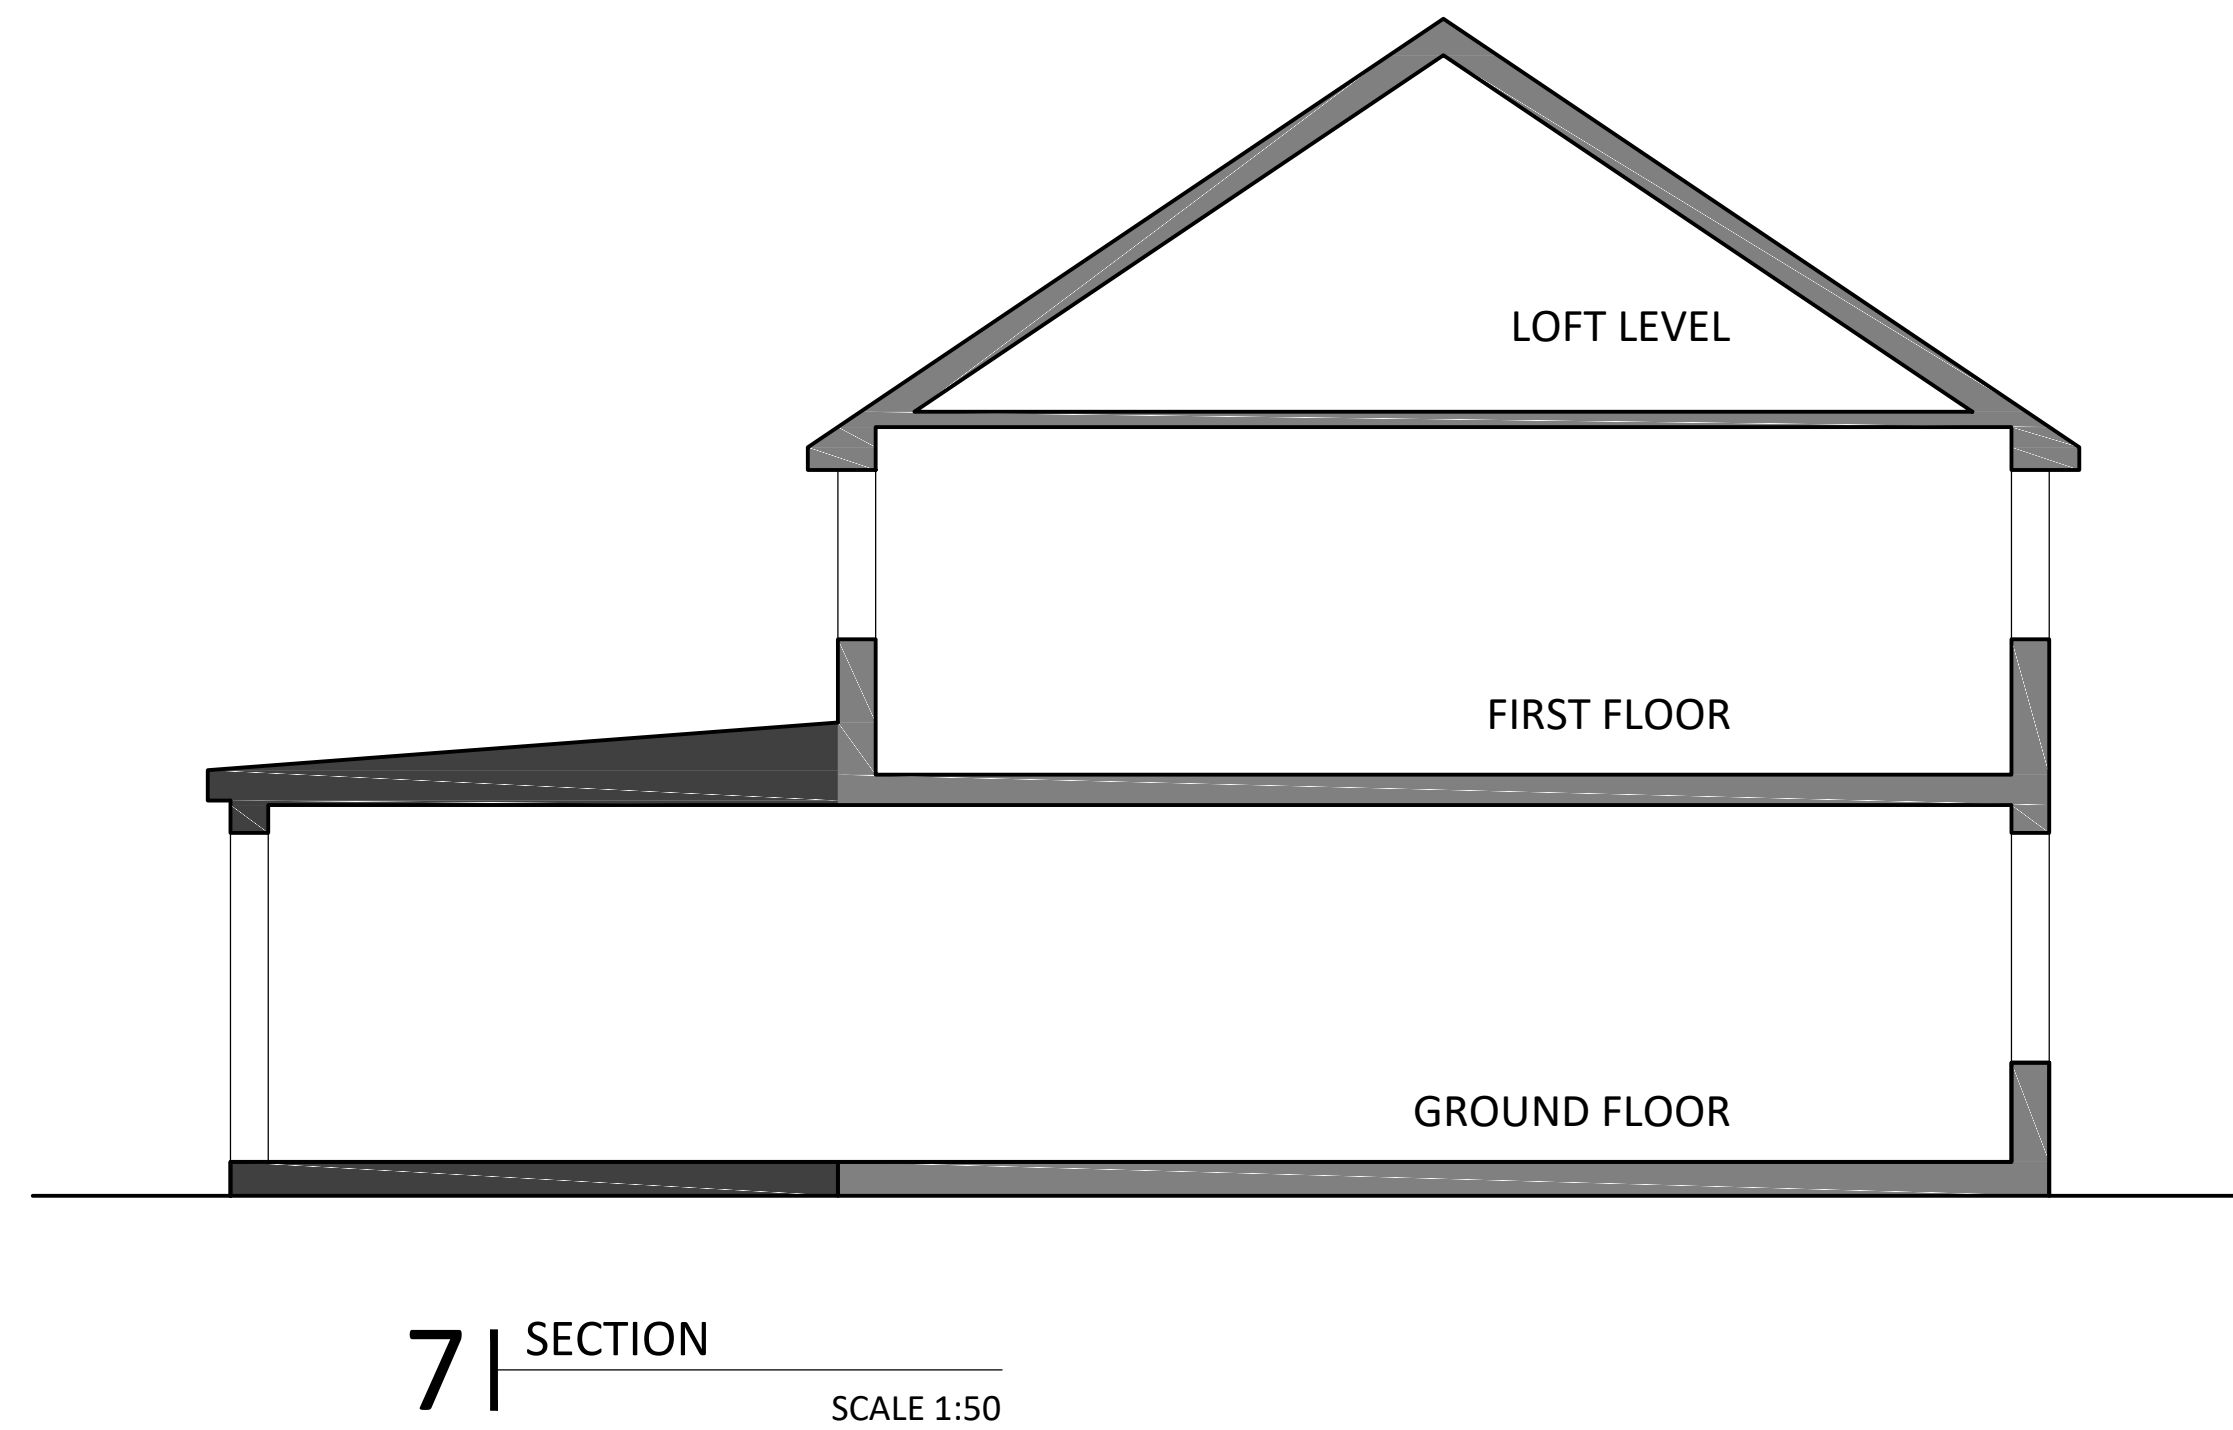
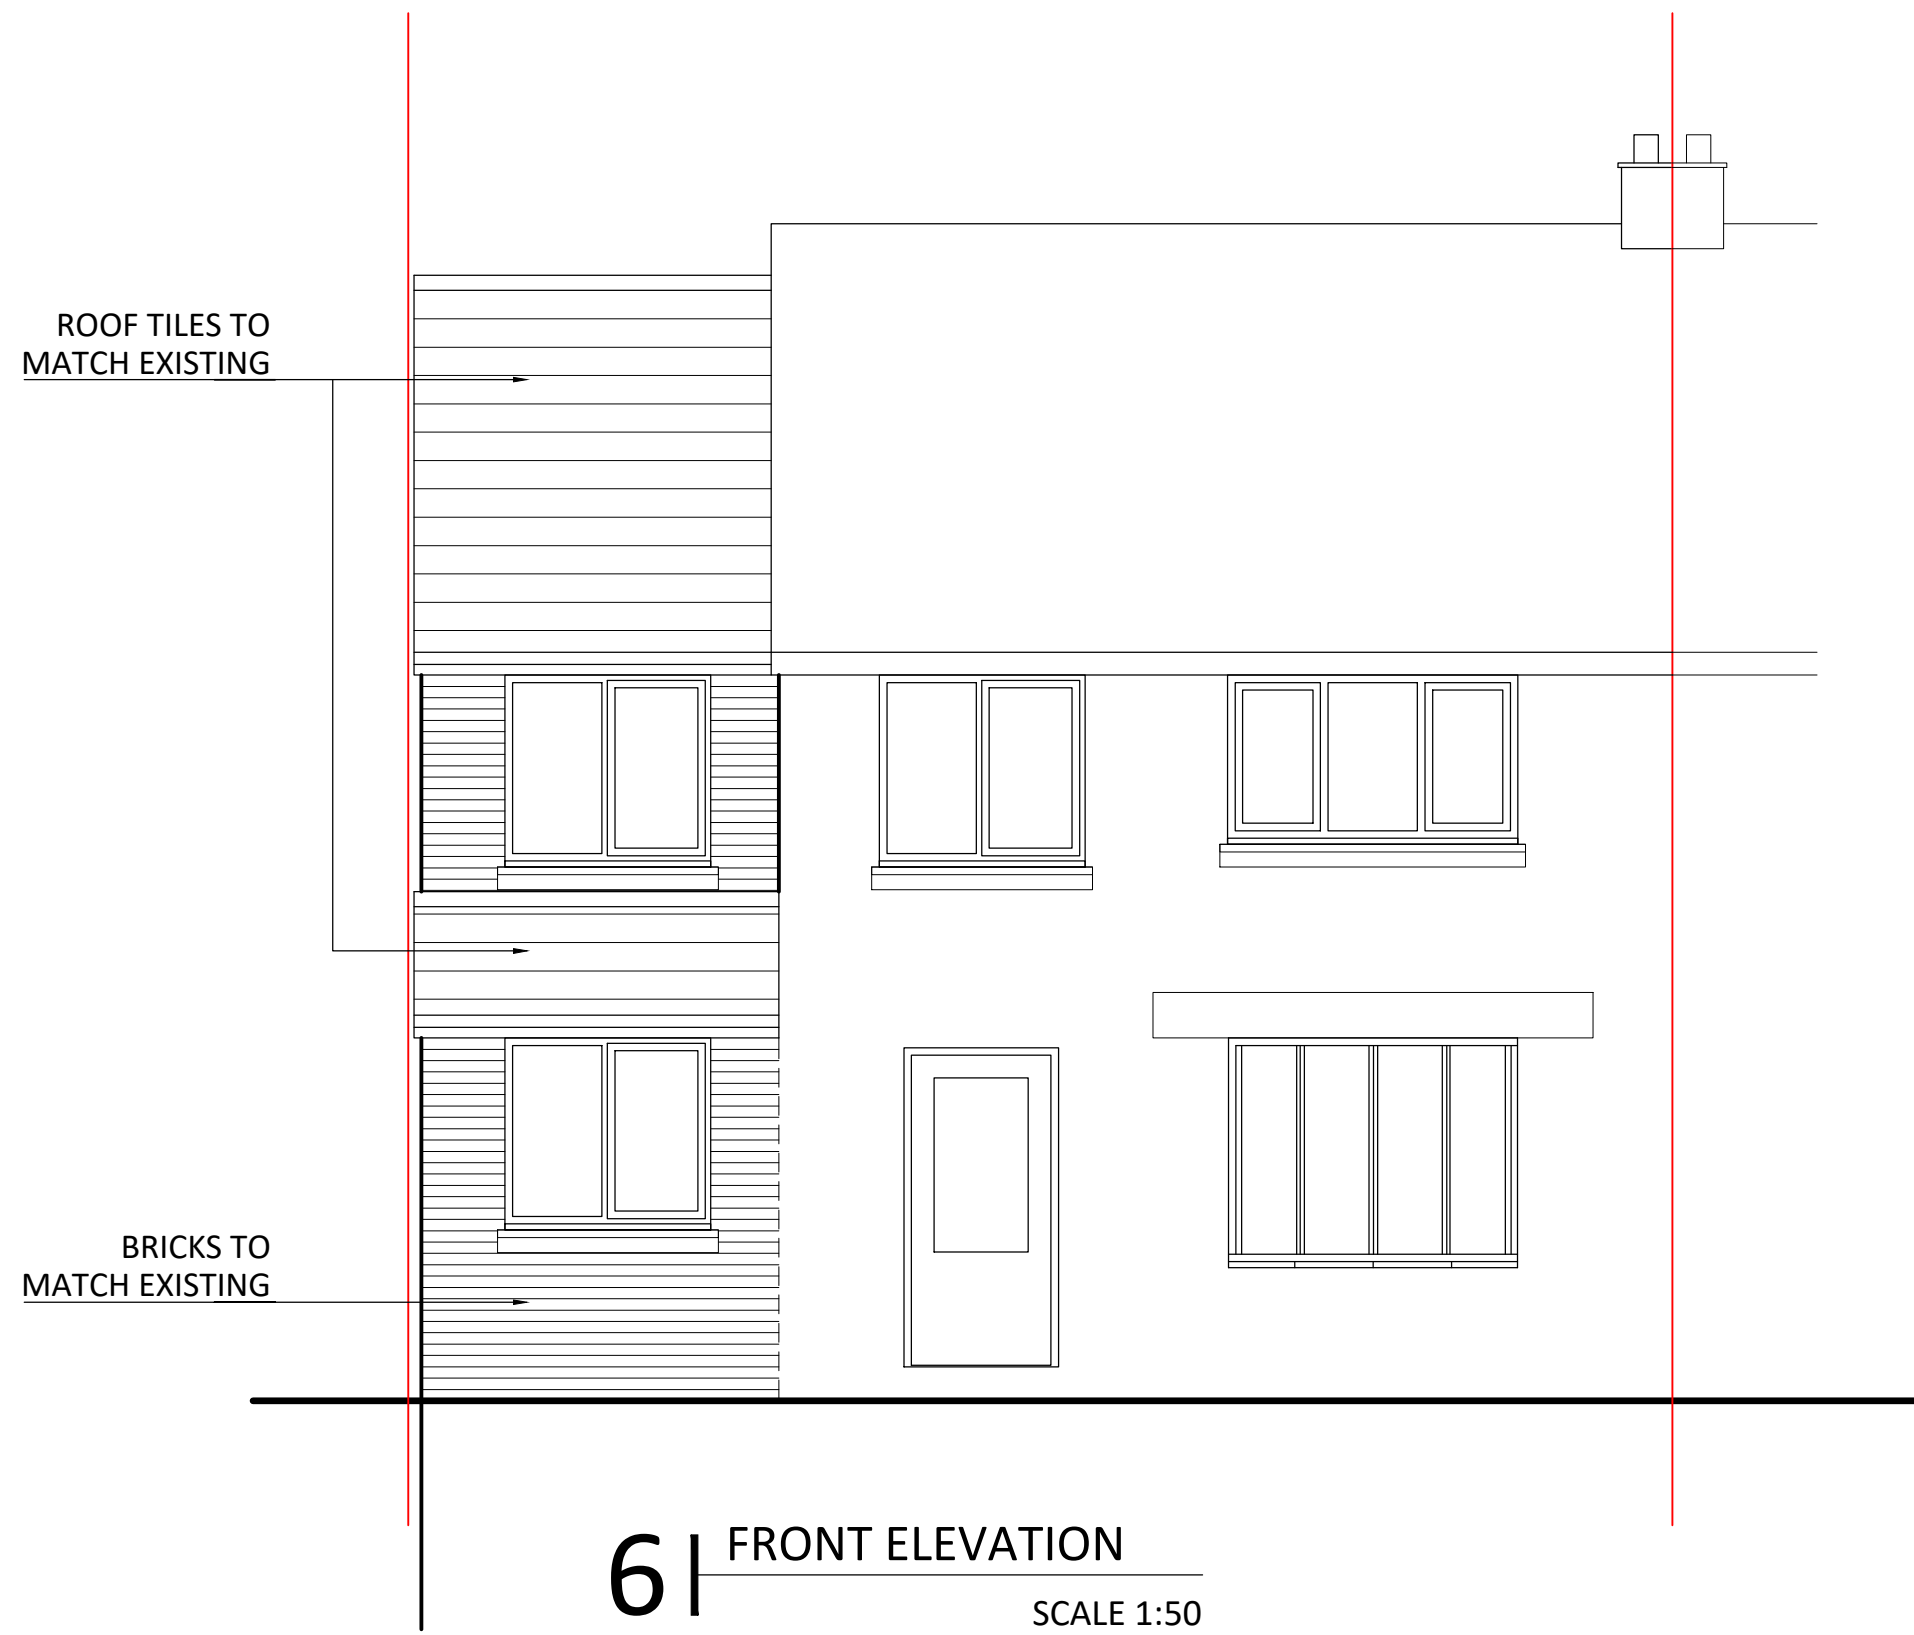



S P A R R O W
D E S I G N & B U I L D
SABIR AHMED MEng
M: 07817594515
E: info@sparrow-db.co.uk
W: www.sparrow-db.co.uk

CLIENT	SONU THIND		
PROJECT	92 ATTLEE RD, HAYES, UB4 9JE		
DESCRIPTION	PROPOSED ELEVATIONS & SECTIONS		
SCALE	A1@1:50	DATE	17.11.2022
DWG NO.	UB100HG-DWG-006		
REV	01	NOTE	FOR PLANNING