


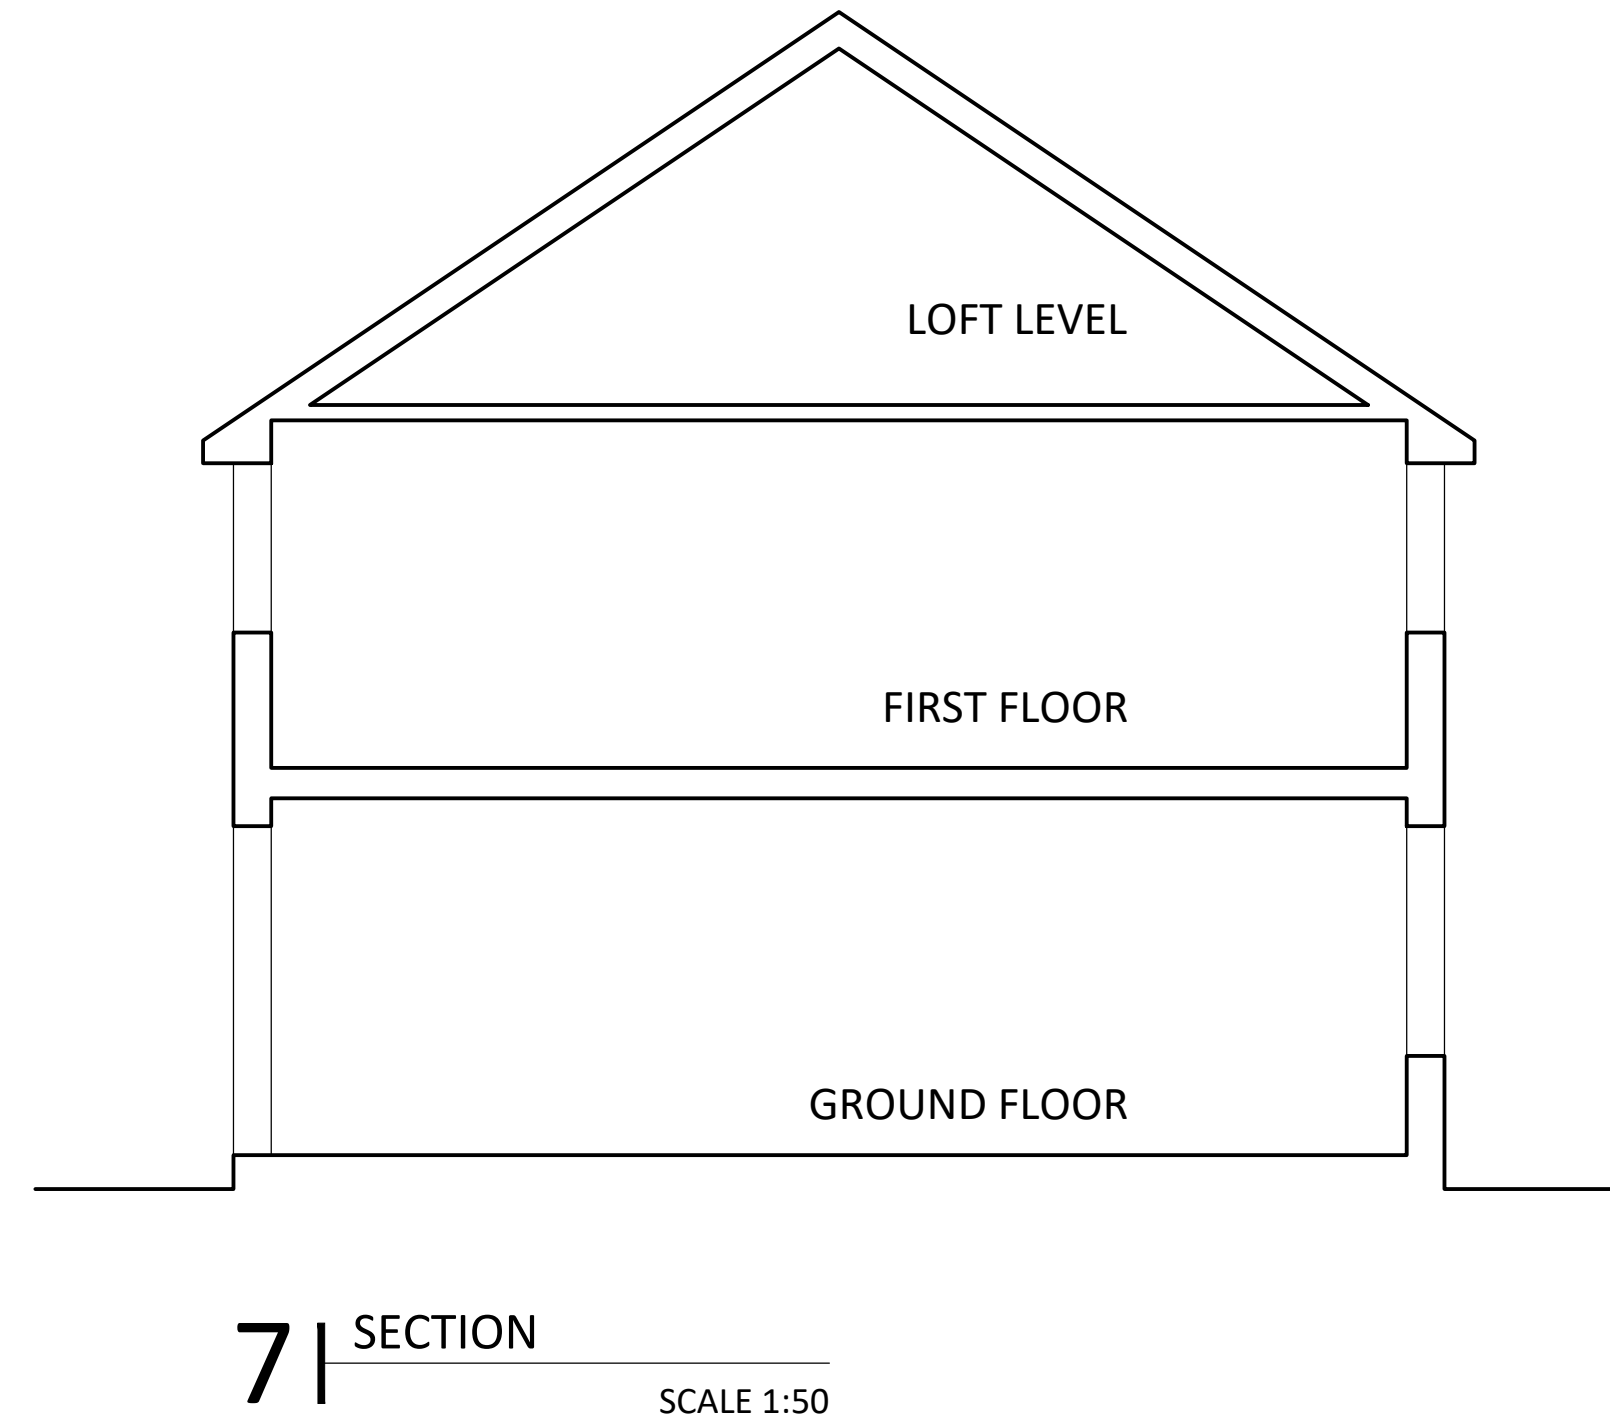

S P A R R O W  
D E S I G N & B U I L D

SABIR AHMED MEng  
M: 07817594515  
E: info@sparrow-db.co.uk  
W: www.sparrow-db.co.uk

|             |                              |      |              |
|-------------|------------------------------|------|--------------|
| CLIENT      | SONU THIND                   |      |              |
| PROJECT     | 92 ATTLEE RD, HAYES, UB4 9JE |      |              |
| DESCRIPTION | EXISTING DRAWINGS            |      |              |
| SCALE       | A1@1:50                      | DATE | 21.08.2023   |
| DWG NO.     | UB49JE-DWG-011               |      |              |
| REV         | 01                           | NOTE | FOR PLANNING |