




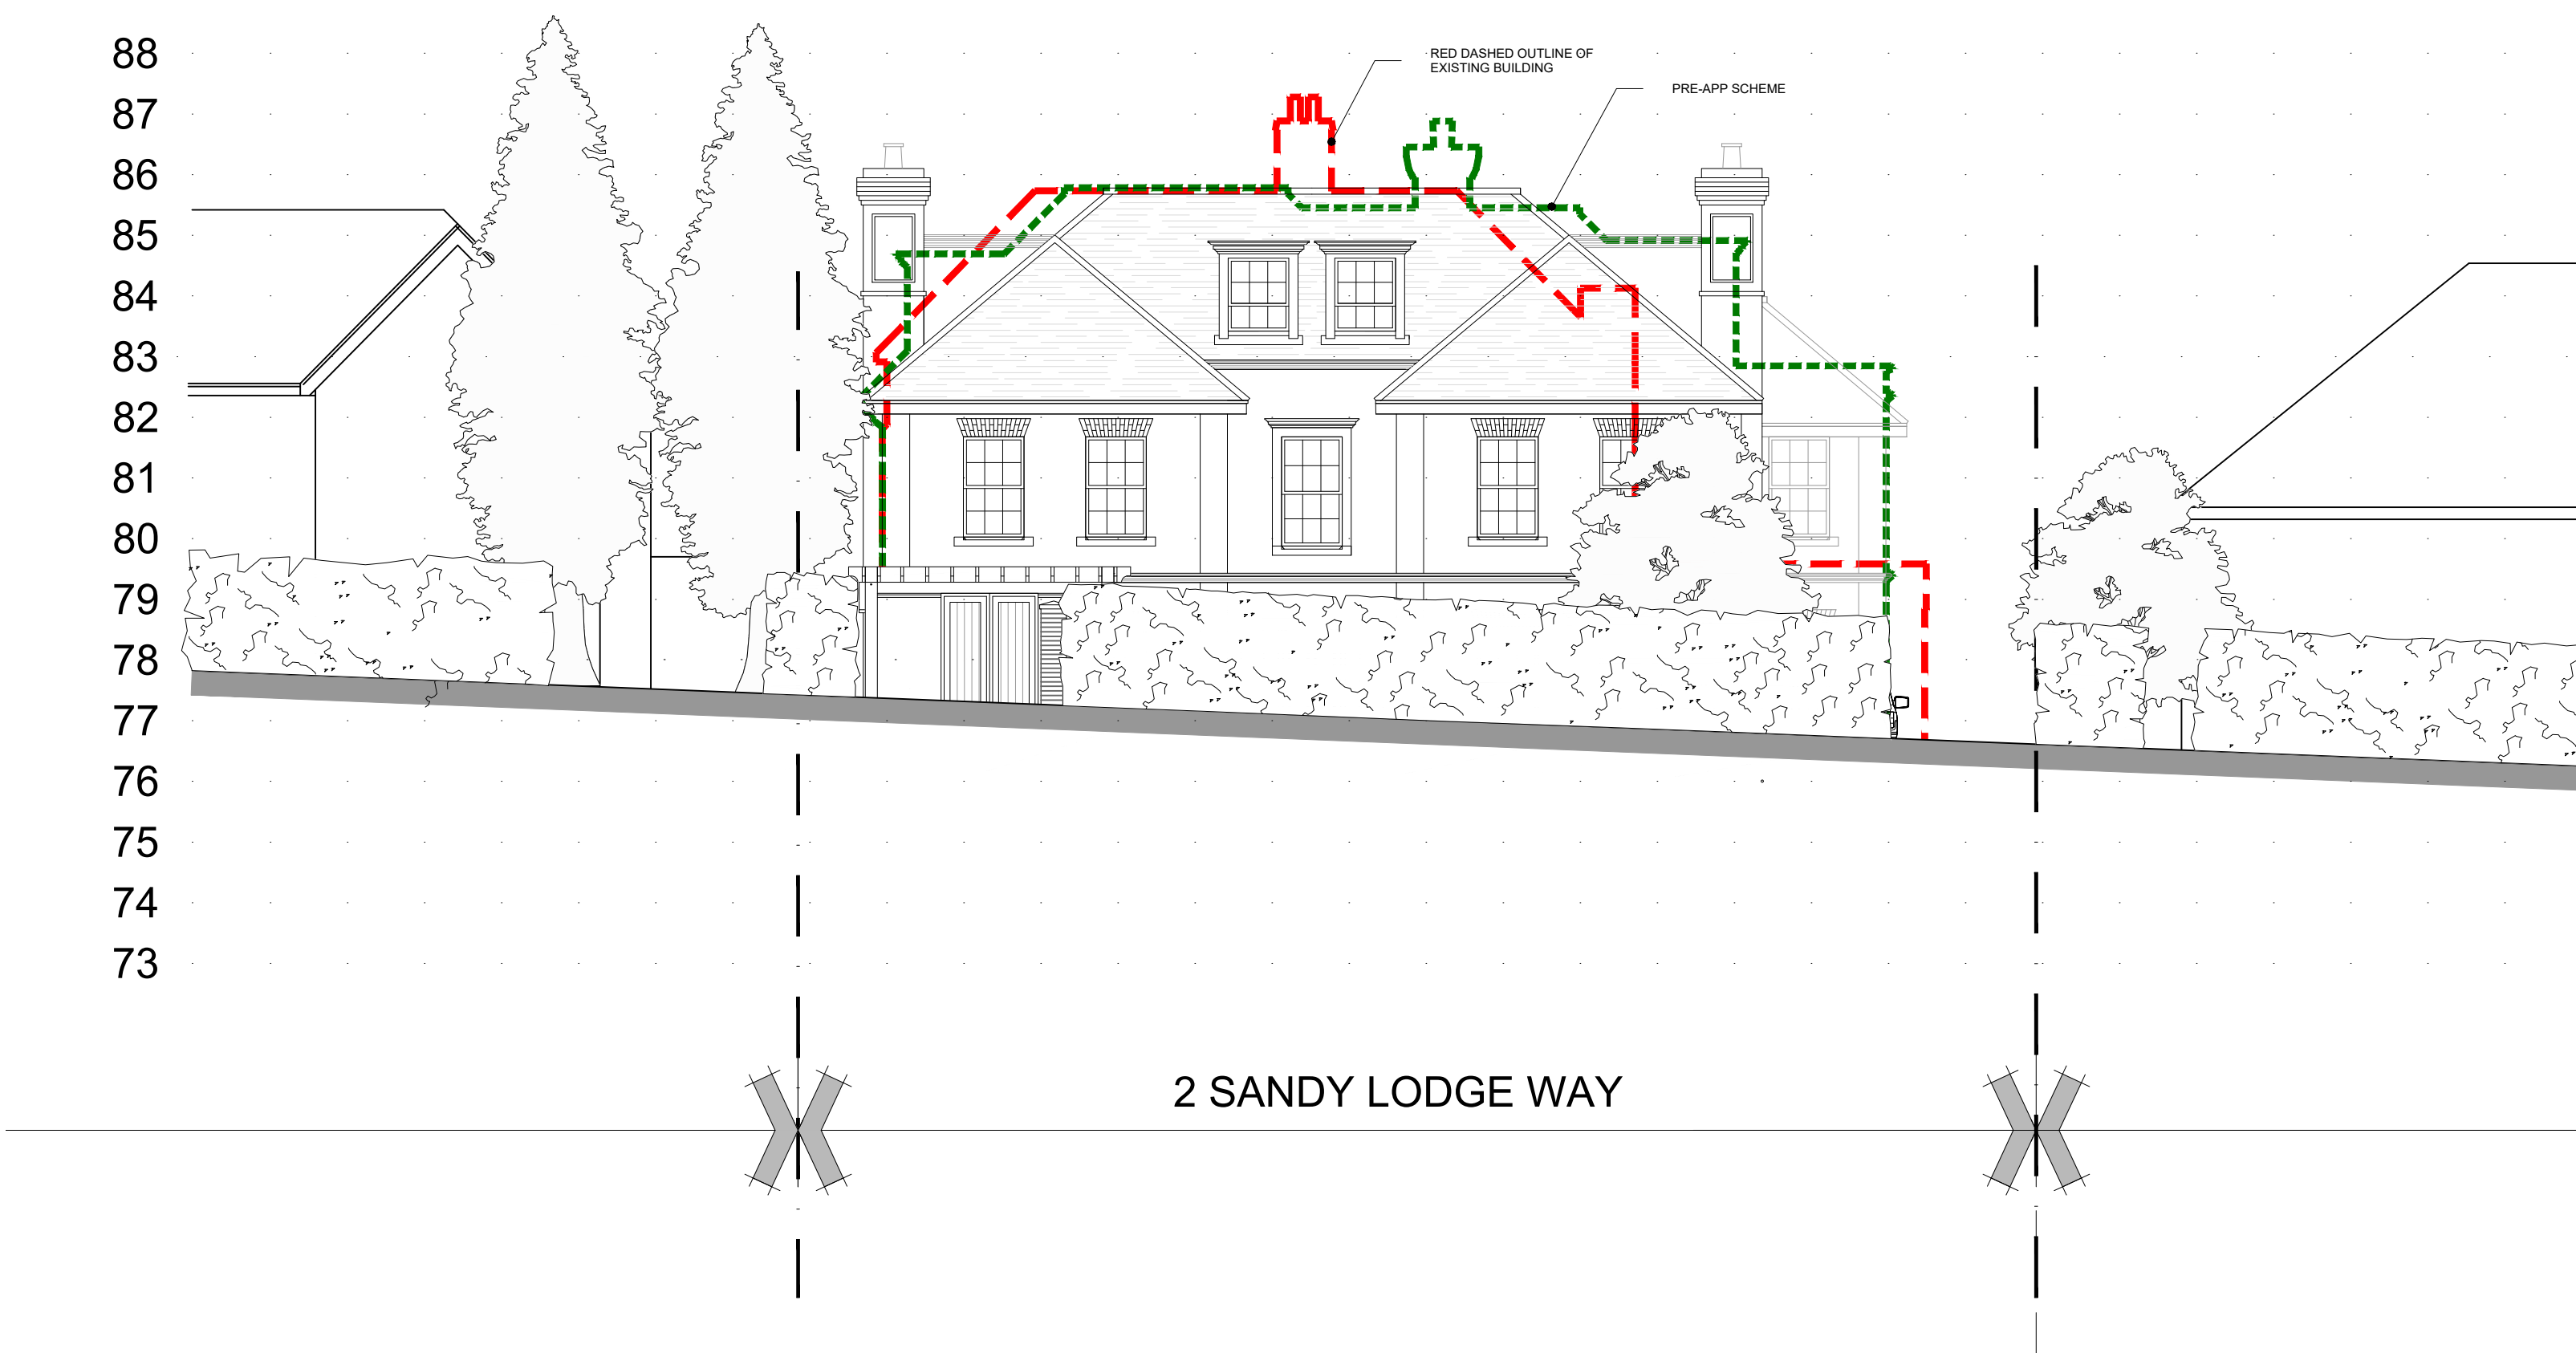

PROPOSED STREET SCENE A-A

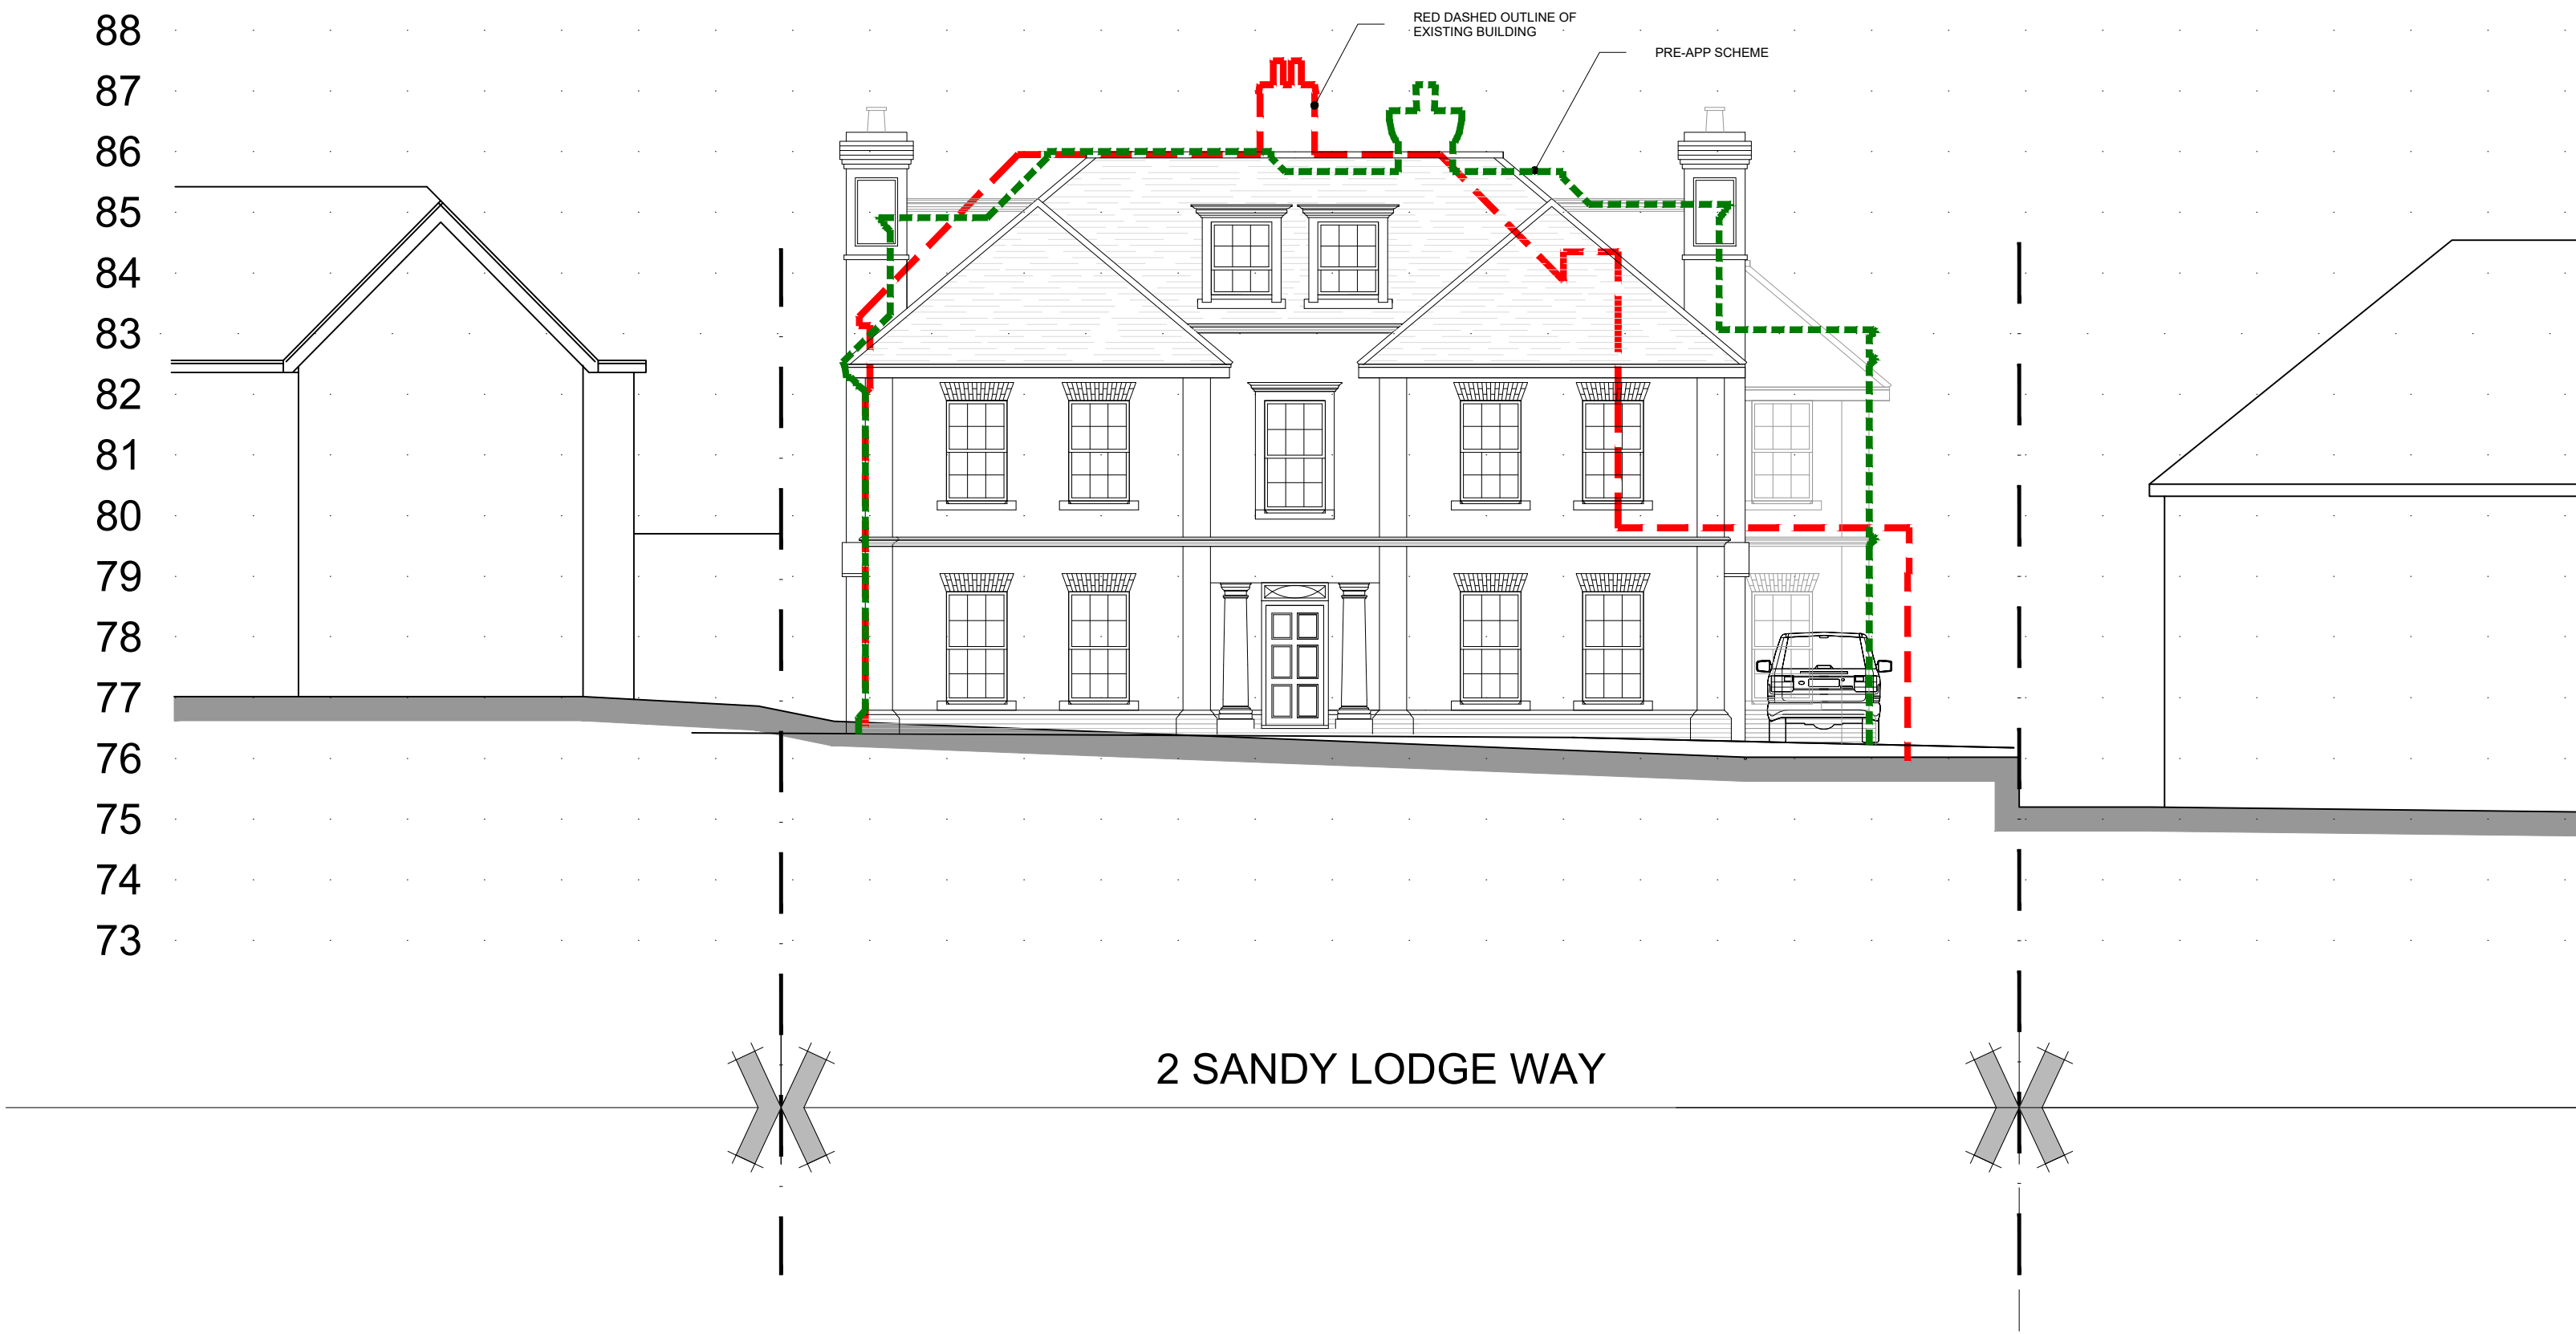

PROPOSED SITE SECTION B-B

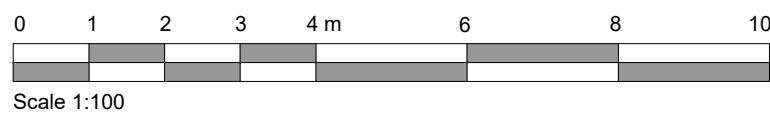

Rev.	Date	Detail
------	------	--------

Status
PLANNING



ASCOT DESIGN
Timeless architecture

Ascot Design Ltd, Ashurst Manor, Ashurst Park, Ascot, Berkshire, SL5 7DD
Tel: 01344 299330 Fax: 01344 299331 Email: info@ascotdesign.com
www.ascotdesign.com

Client
GAVACAN HOMES

Project Title
2 SANDY LODGE WAY NORTHWOOD HA6 2BZ

DRAWING Title
PROPOSED STREET SCENE AND SITE SECTION

Scale	Date	Drawn
1-100@A1	NOV'23	KMB

DRAWING No.	Rev.
23 - J4296 - 203	-

The copyright in this document and design is confidential to and the property of Ascot Design Limited