




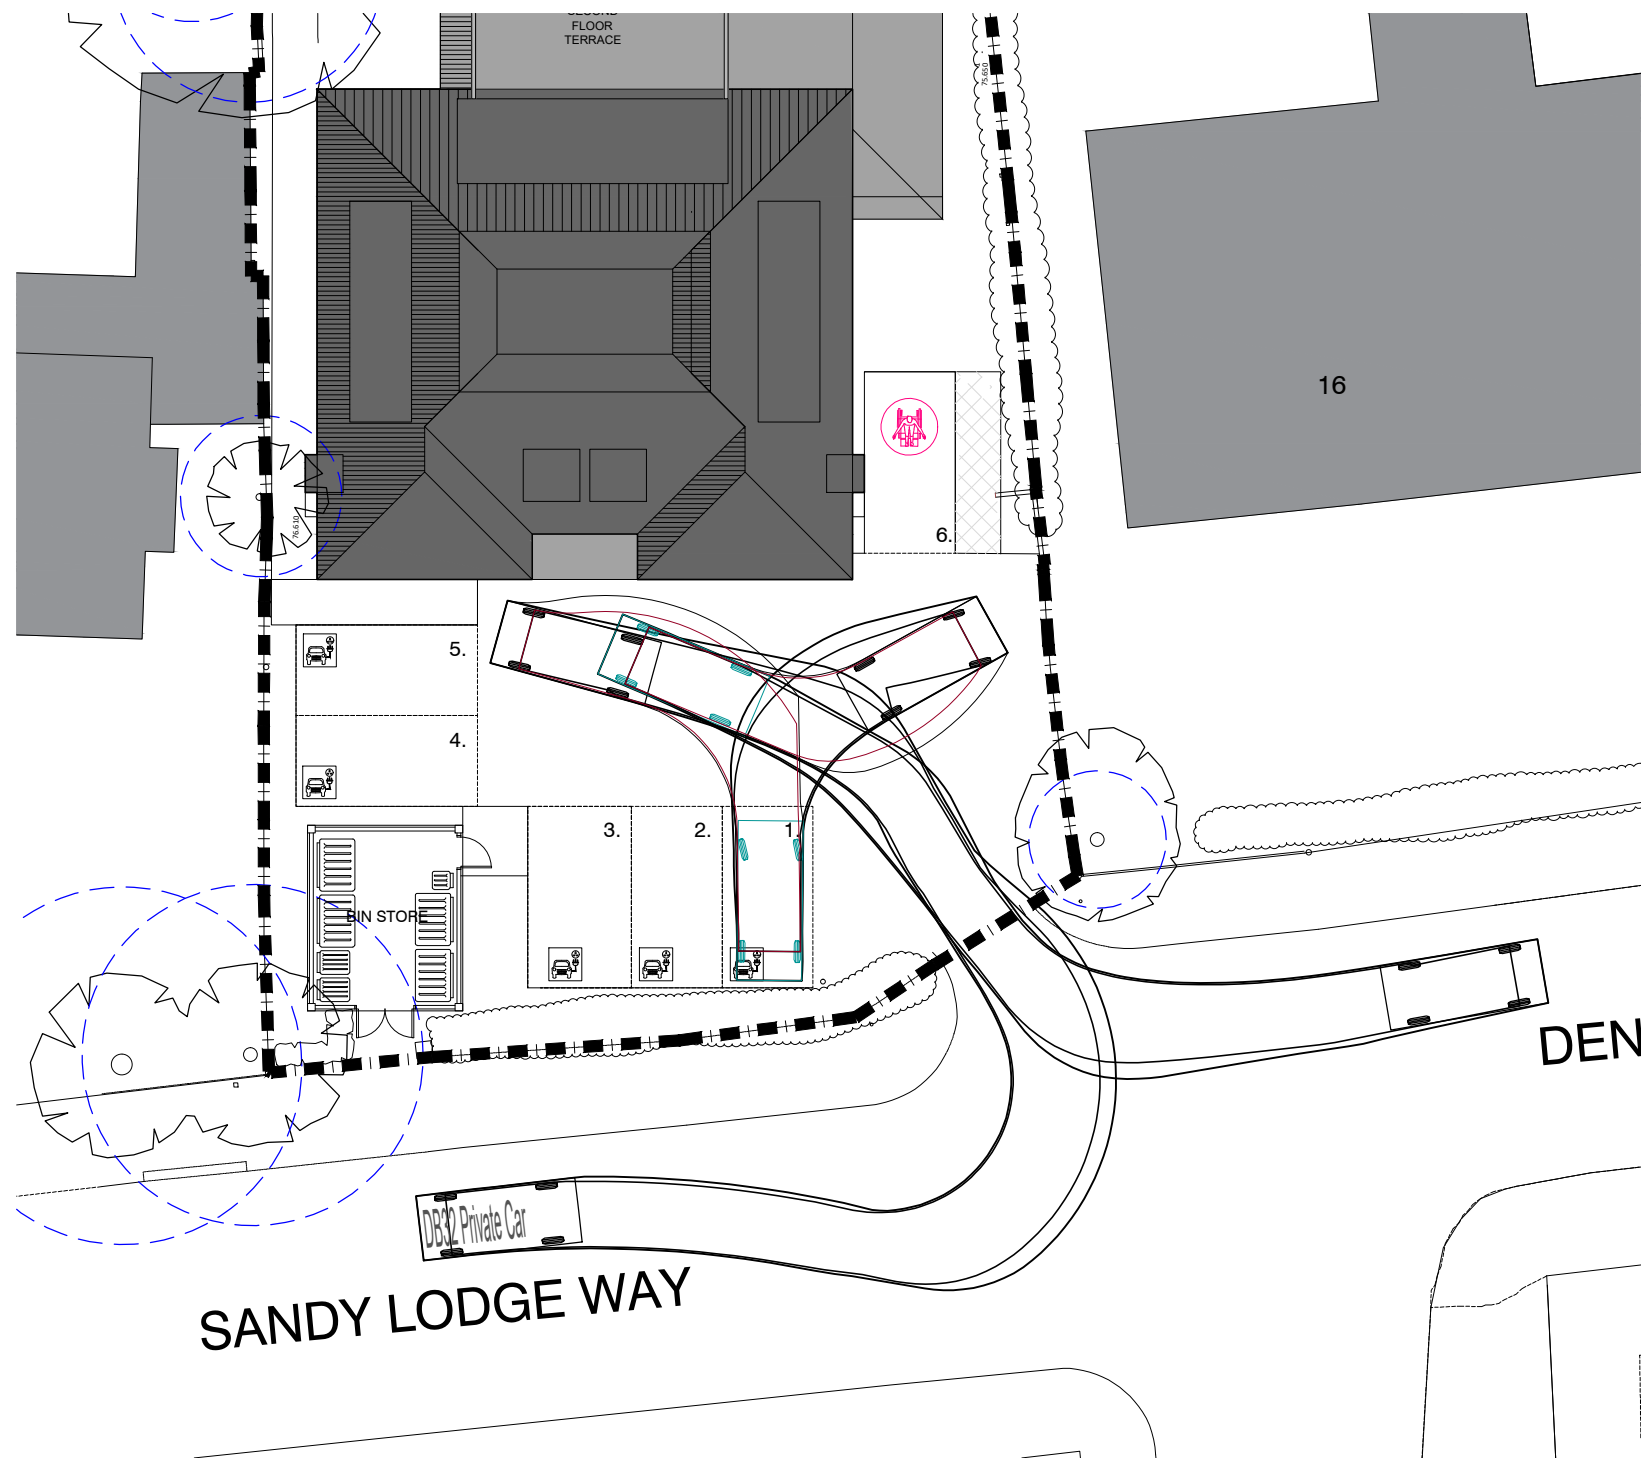


TRACKING - PARKING 1

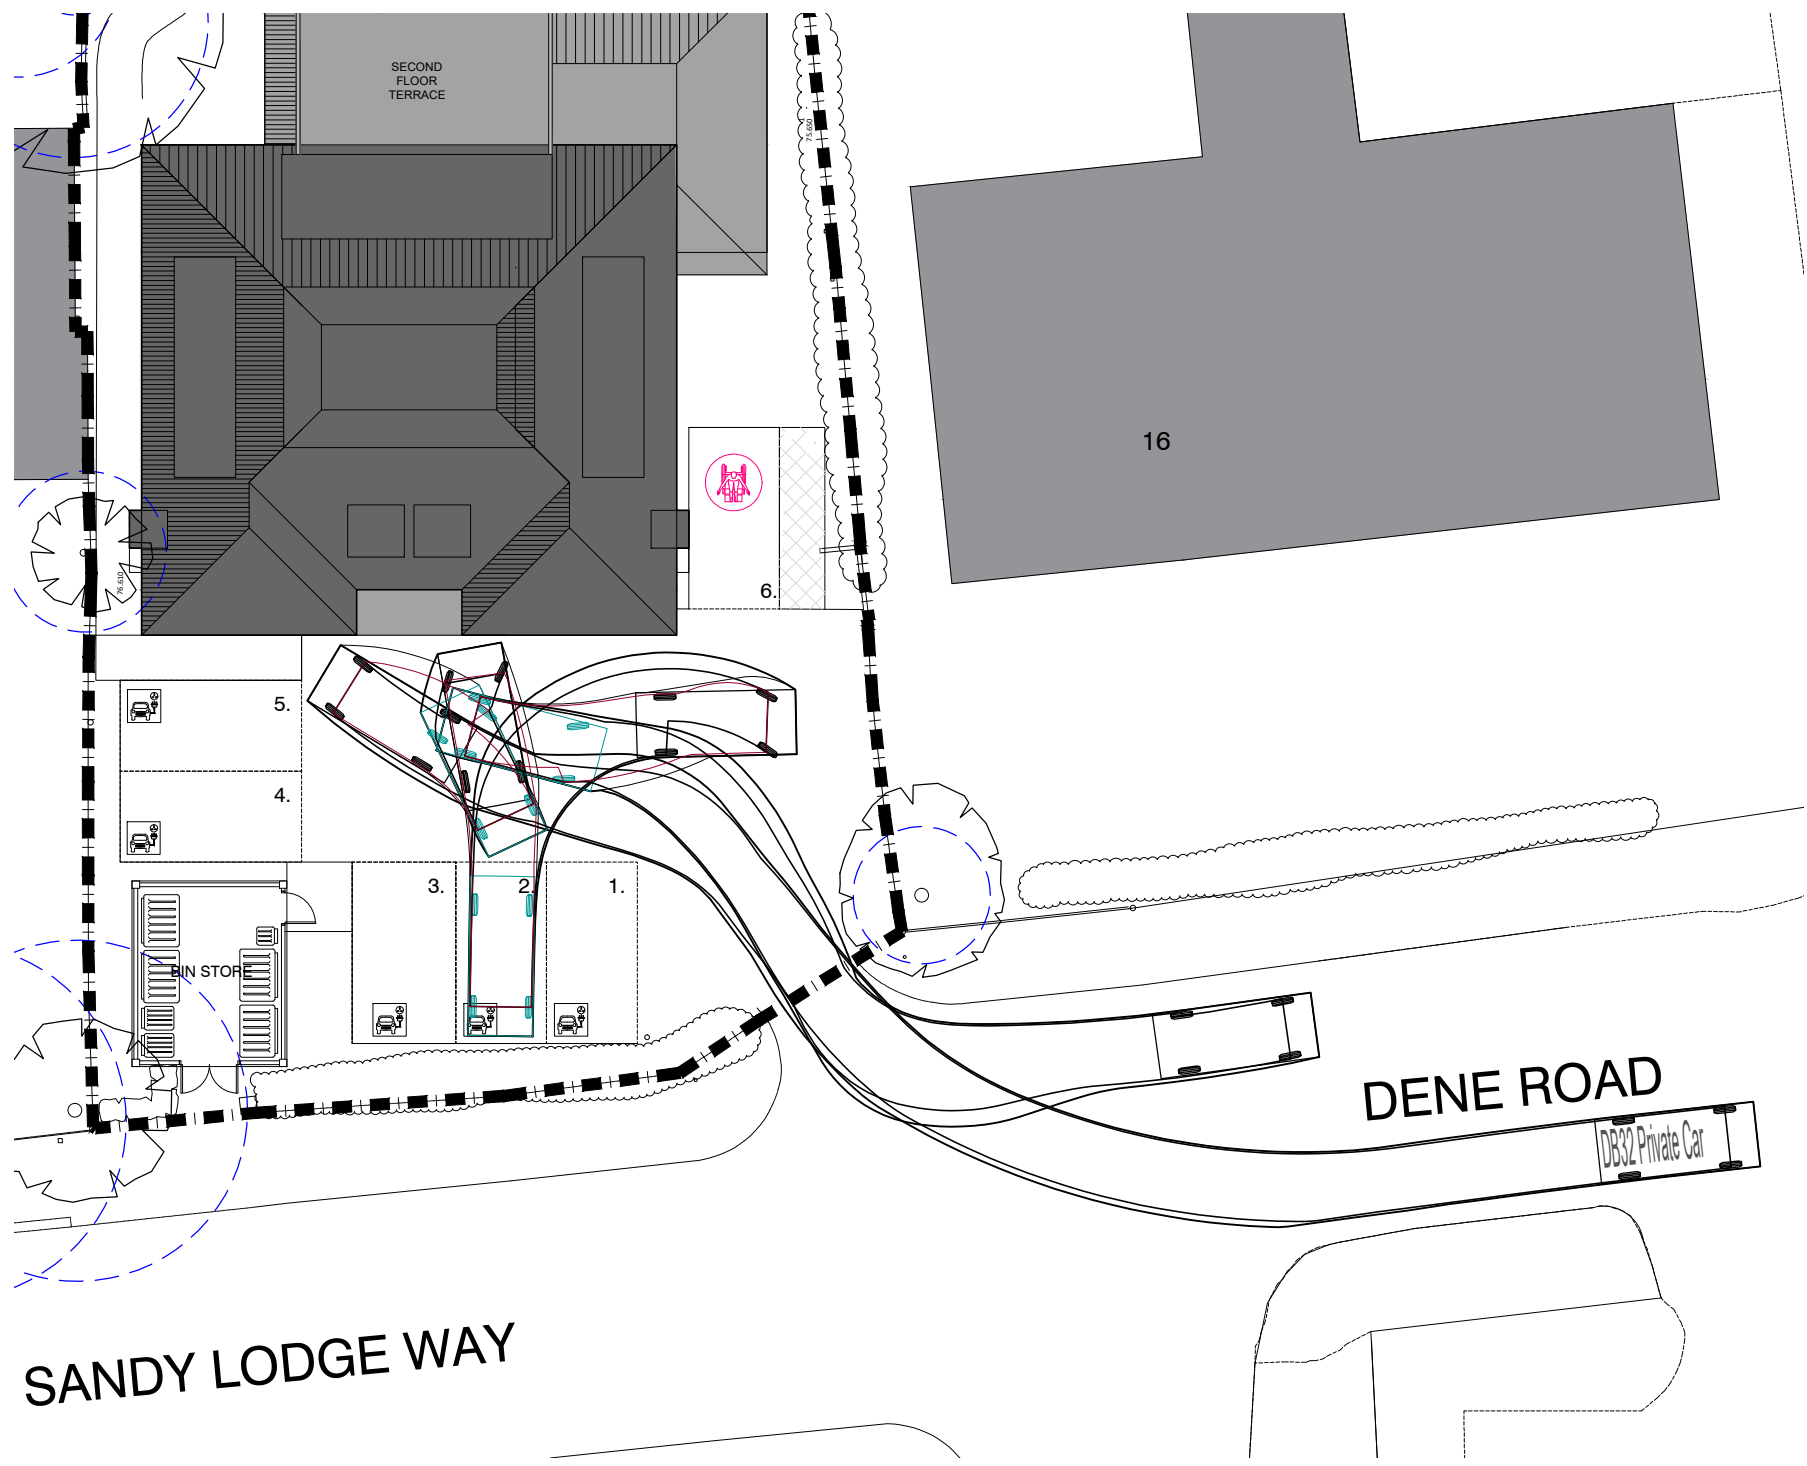


TRACKING - PARKING 2

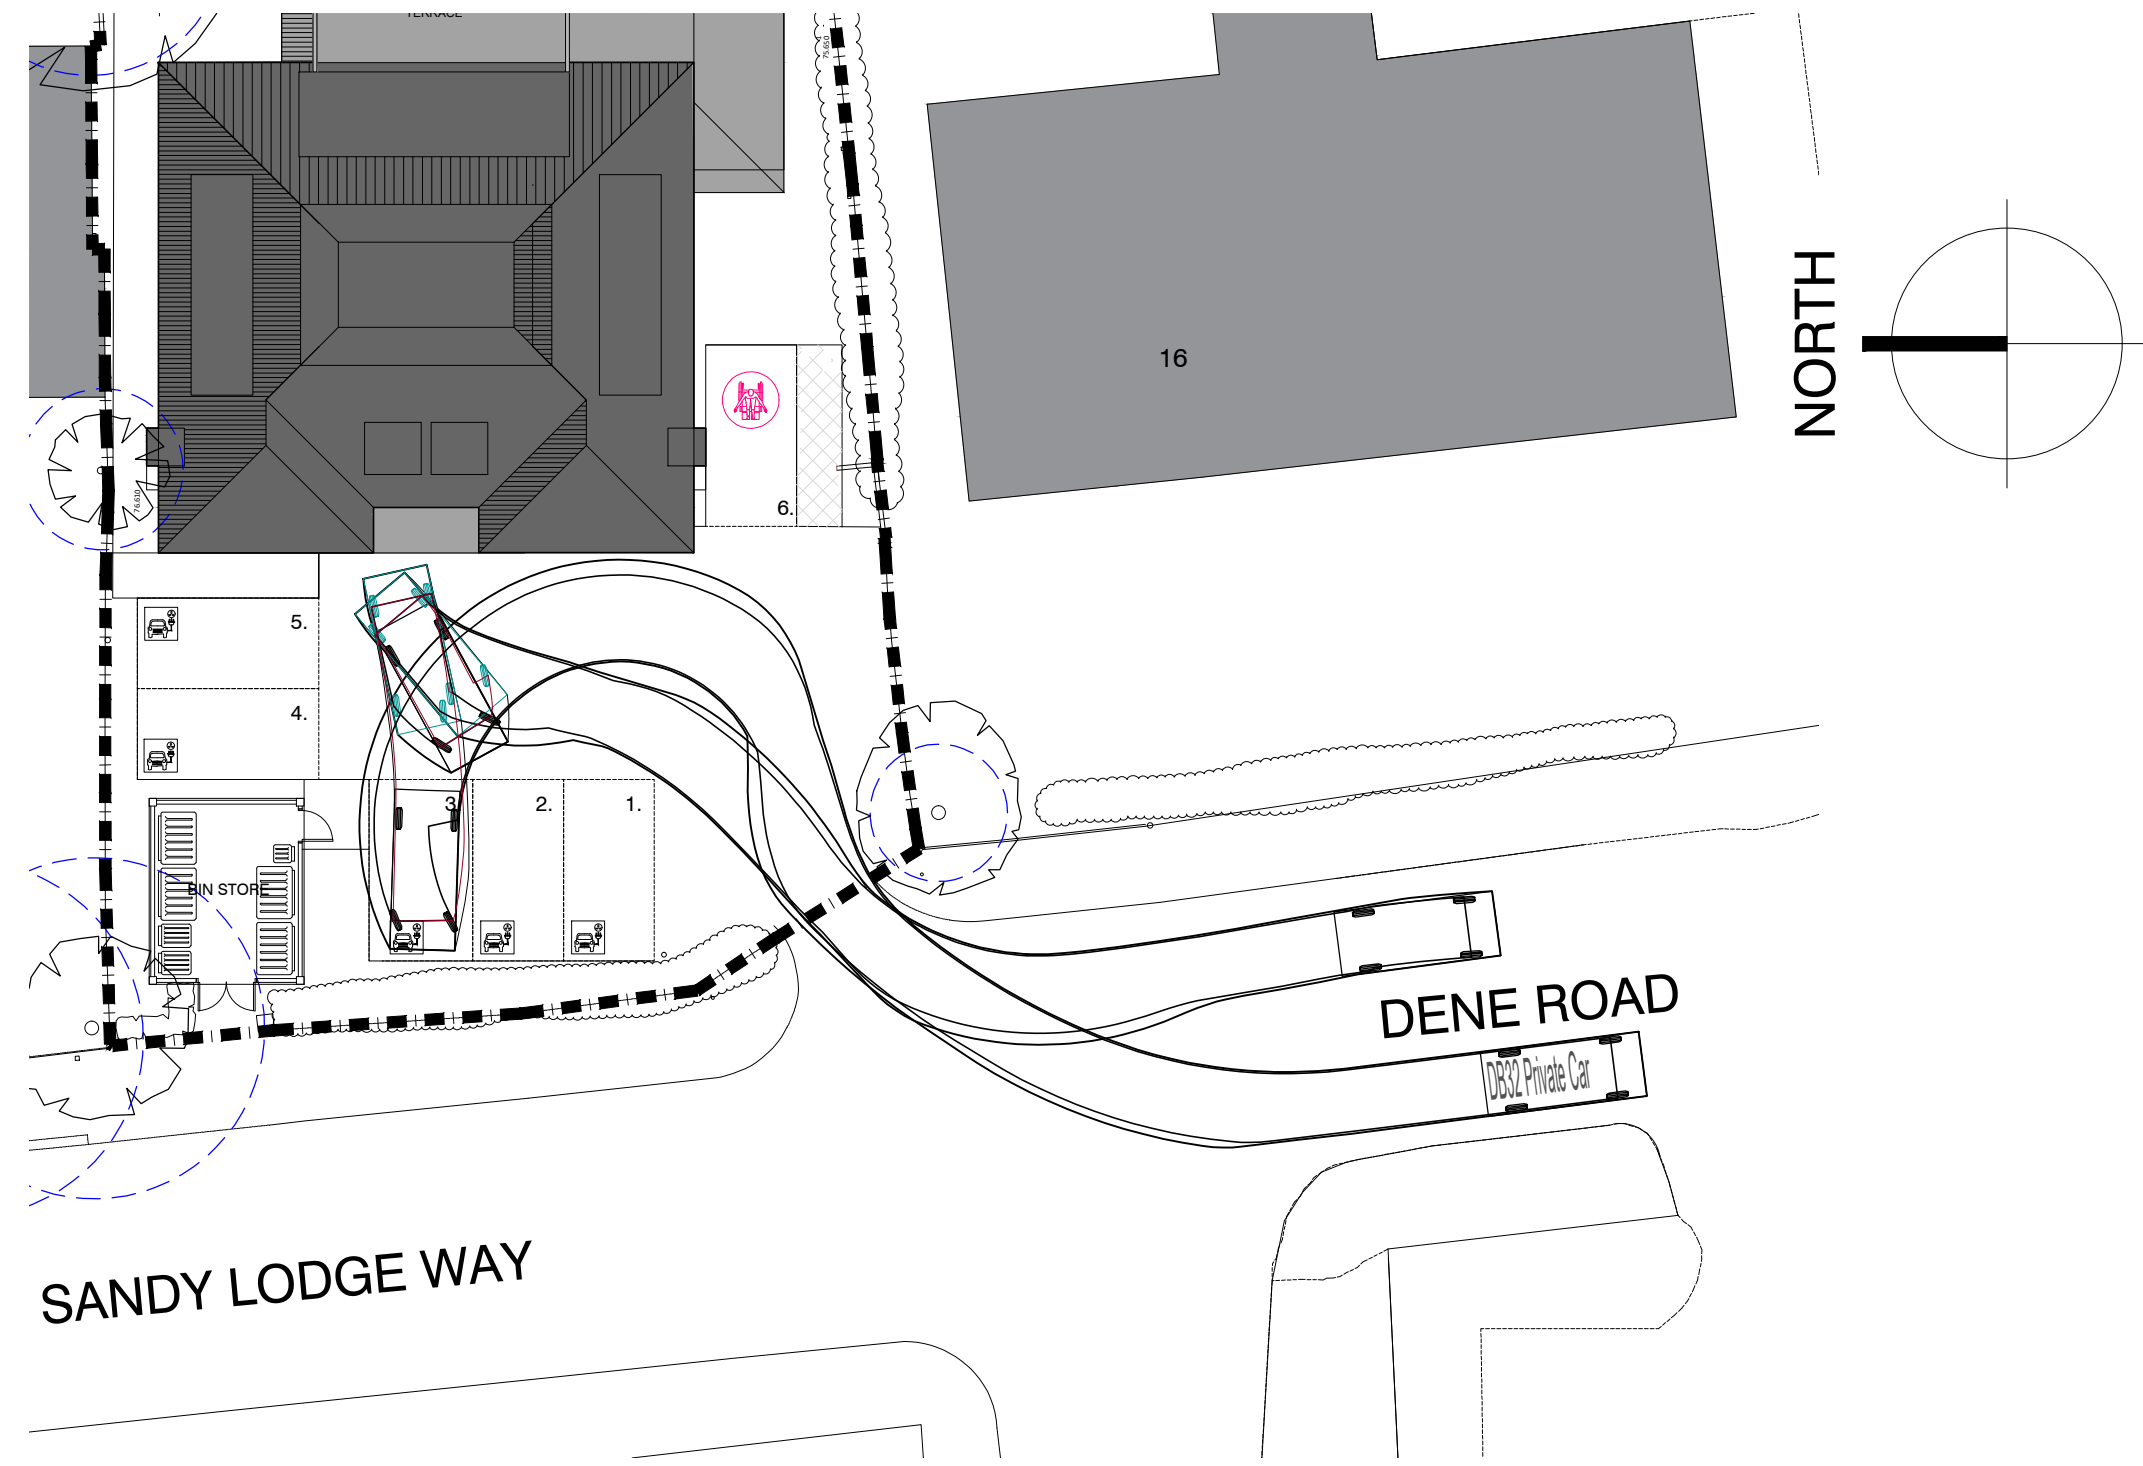


TRACKING - PARKING 3

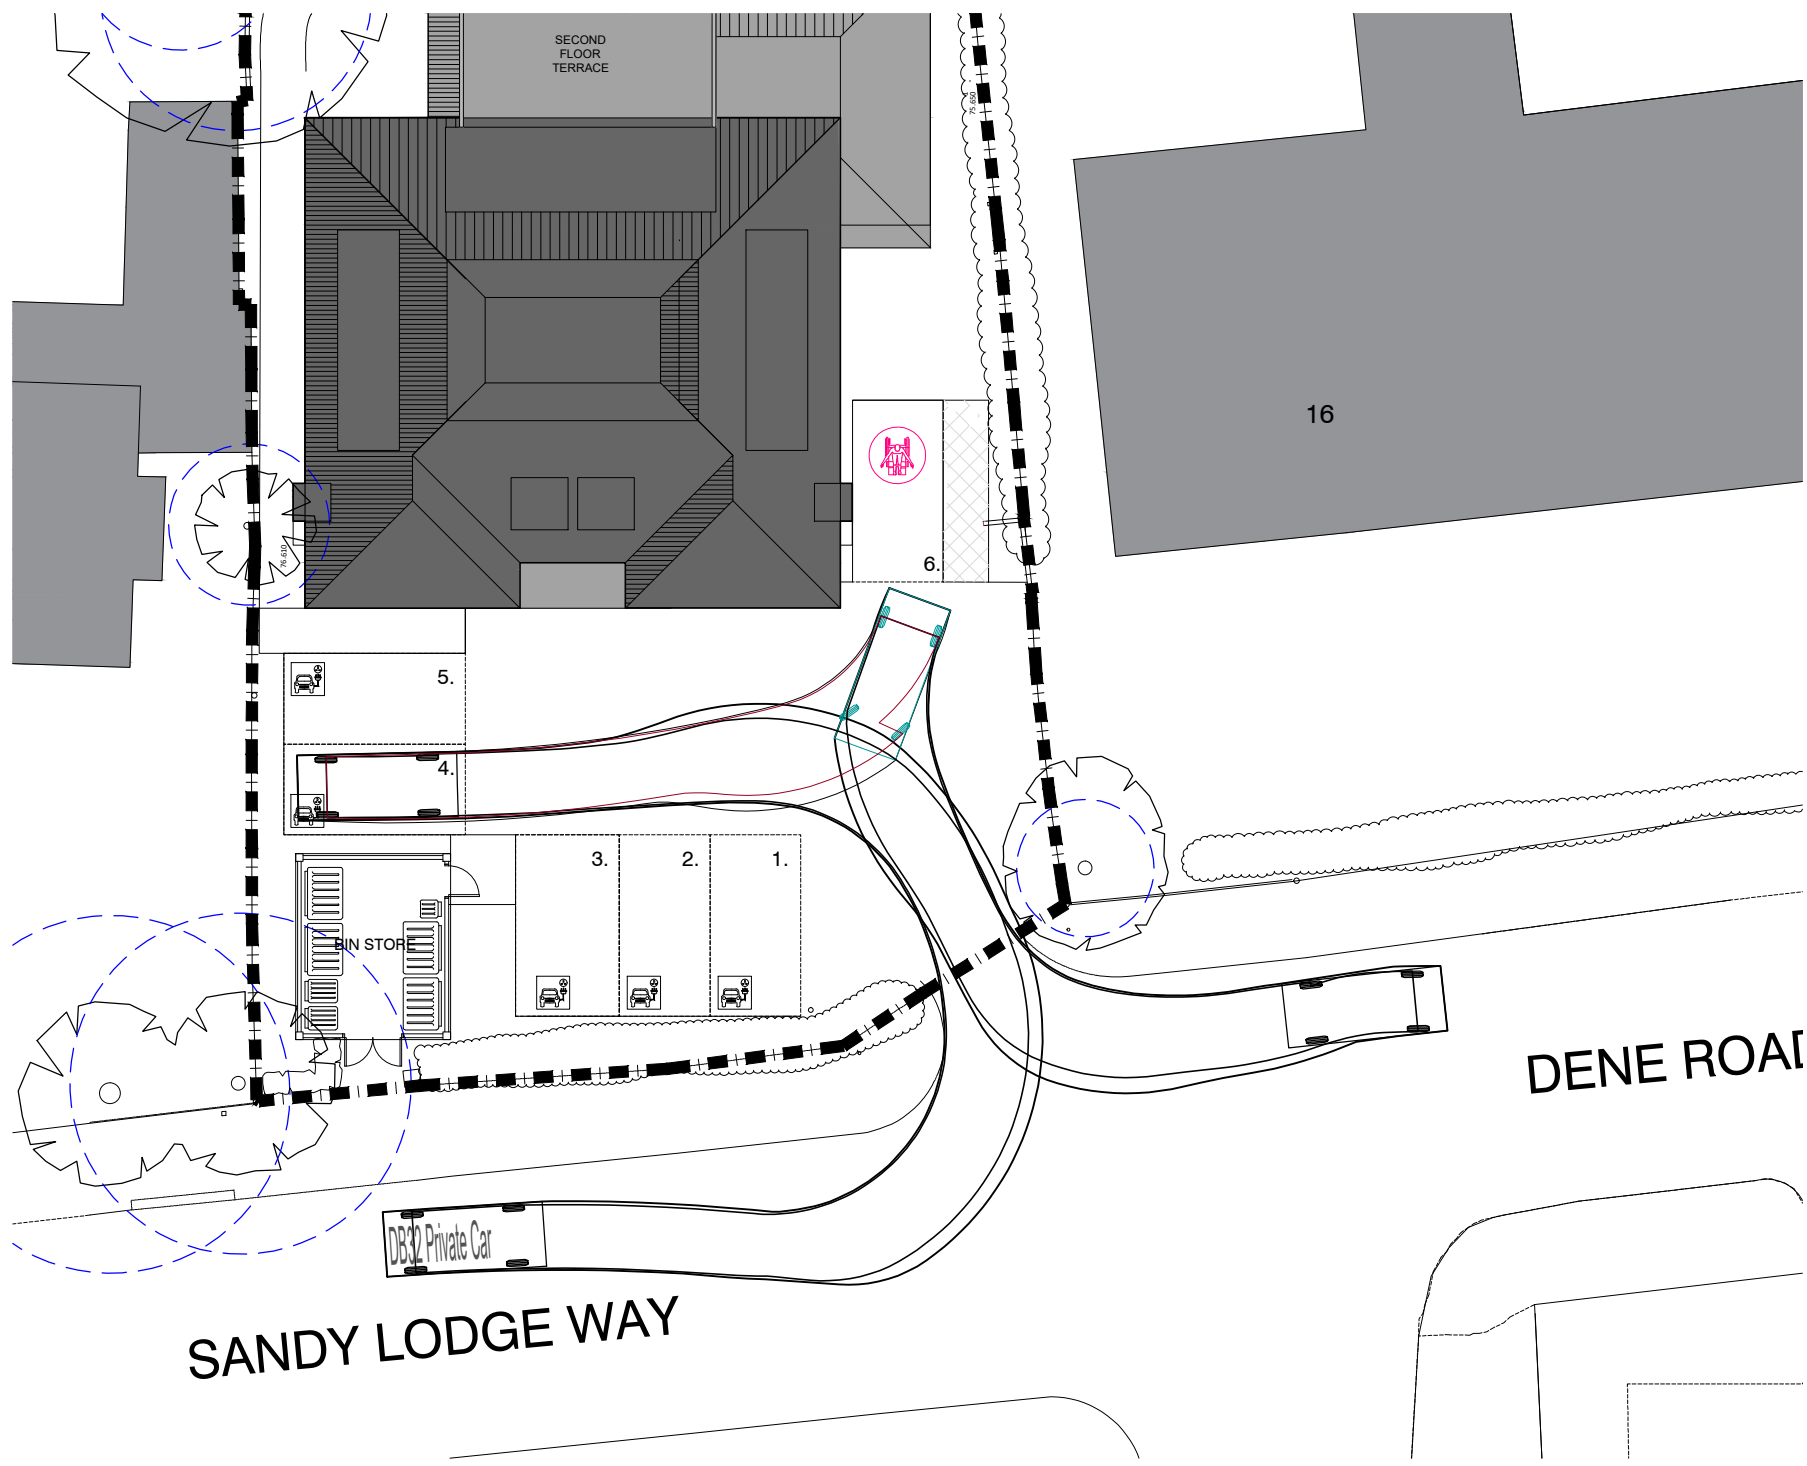


TRACKING - PARKING 4

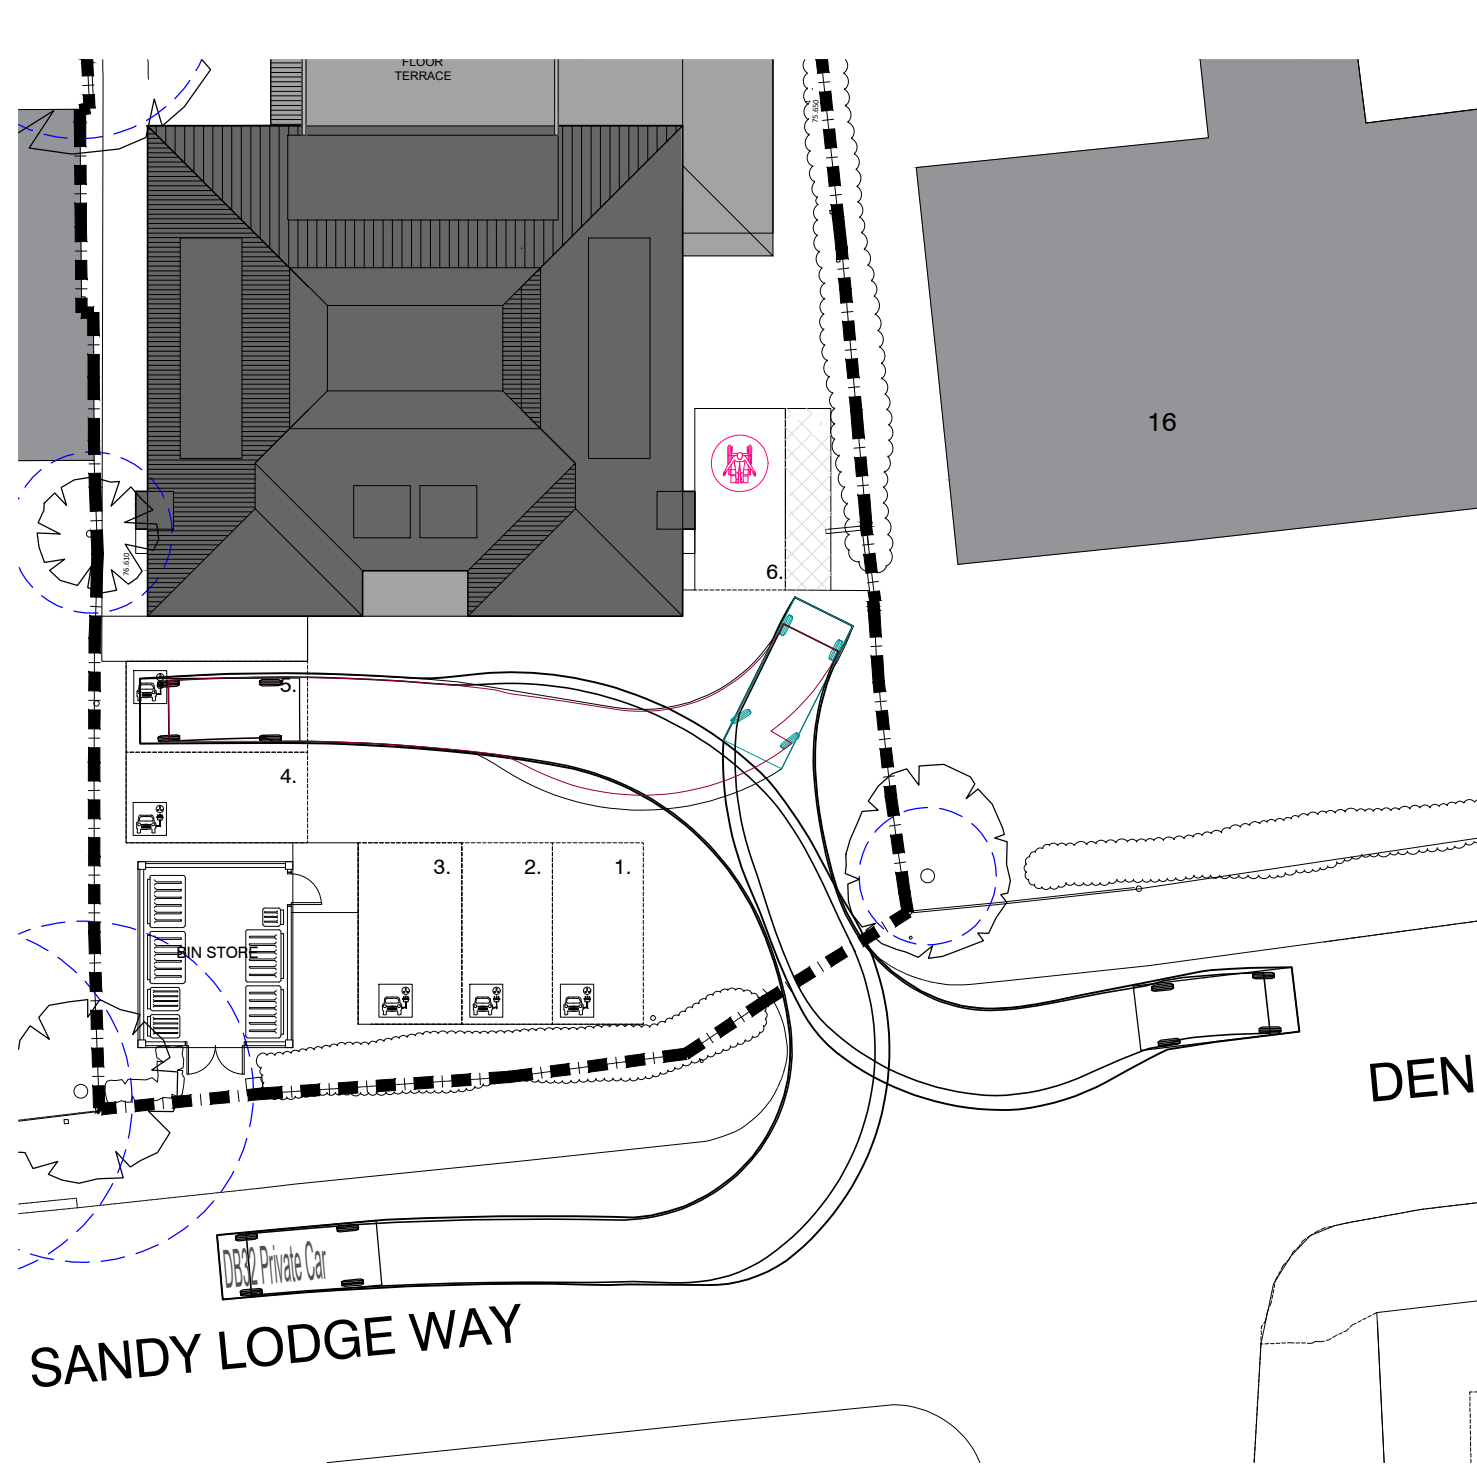

TRACKING - PARKING 5

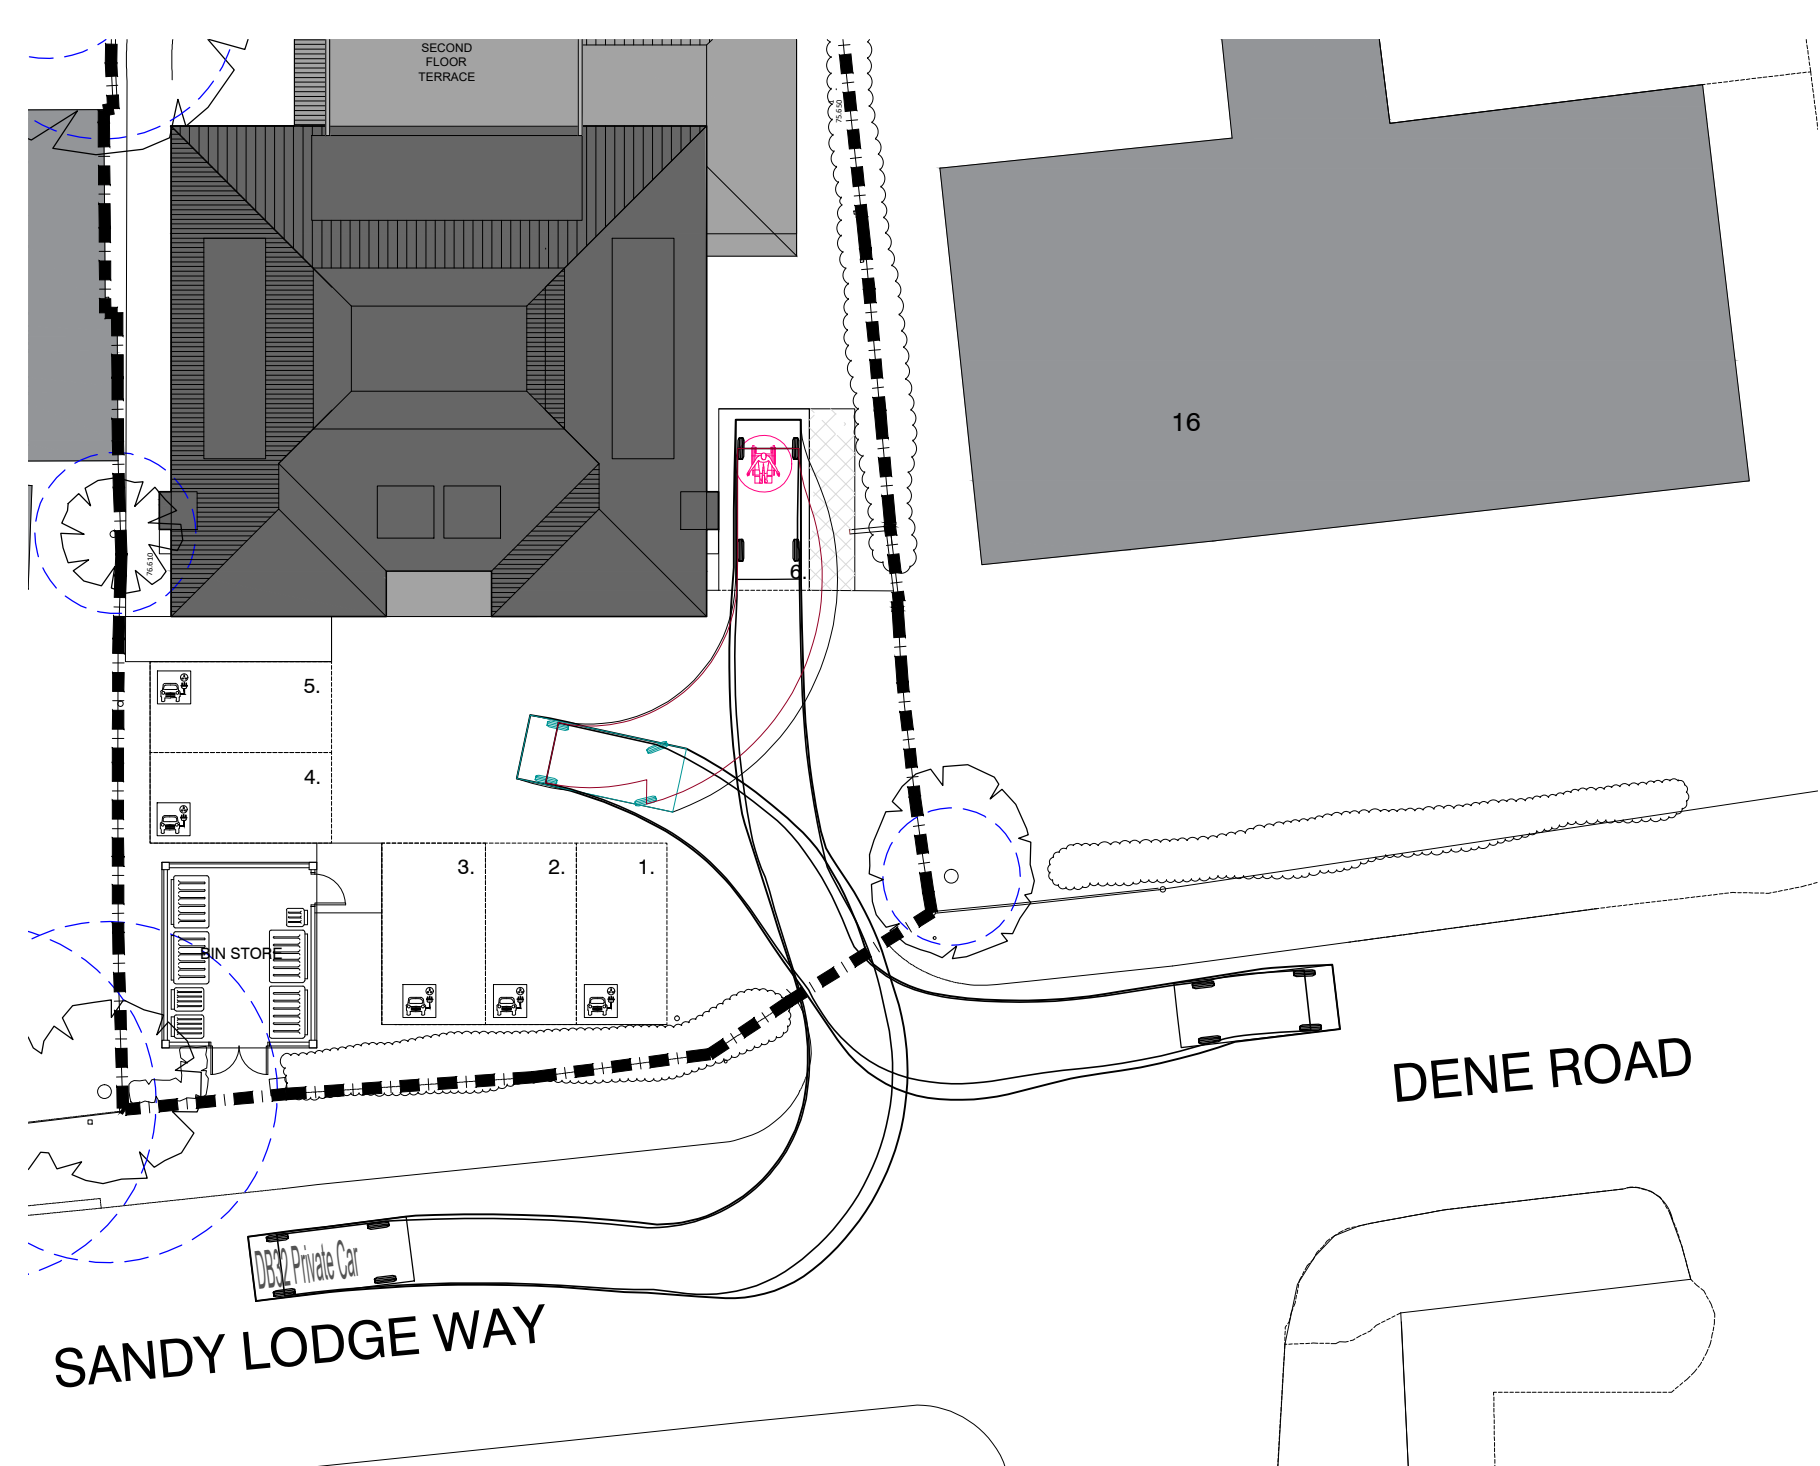

TRACKING - PARKING 6

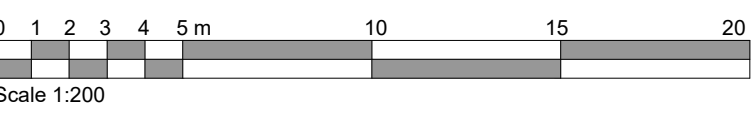

Rev. Date Detail

Status **PLANNING**


ASCOT DESIGN
Timeless architecture
Ascot Design Ltd, Ashurst Manor, Ashurst Park, Ascot, Berkshire, SL5 7DD
Tel: 01344 299330 Fax: 01344 299331 Email: info@ascotdesign.com
www.ascotdesign.com

Client **GAVACAN HOMES**

Project Title **2 SANDY LODGE WAY
NORTHWOOD HA6 2BZ**

DRAWING Title **TRACKING**

Scale: **1-200@A1** Date: **NOV23** Drawn: **KMB**

DRAWING No: **23 - J4296 - 206** Rev: **-**

The copyright in this document and design is confidential to and the property of Ascot Design Limited