


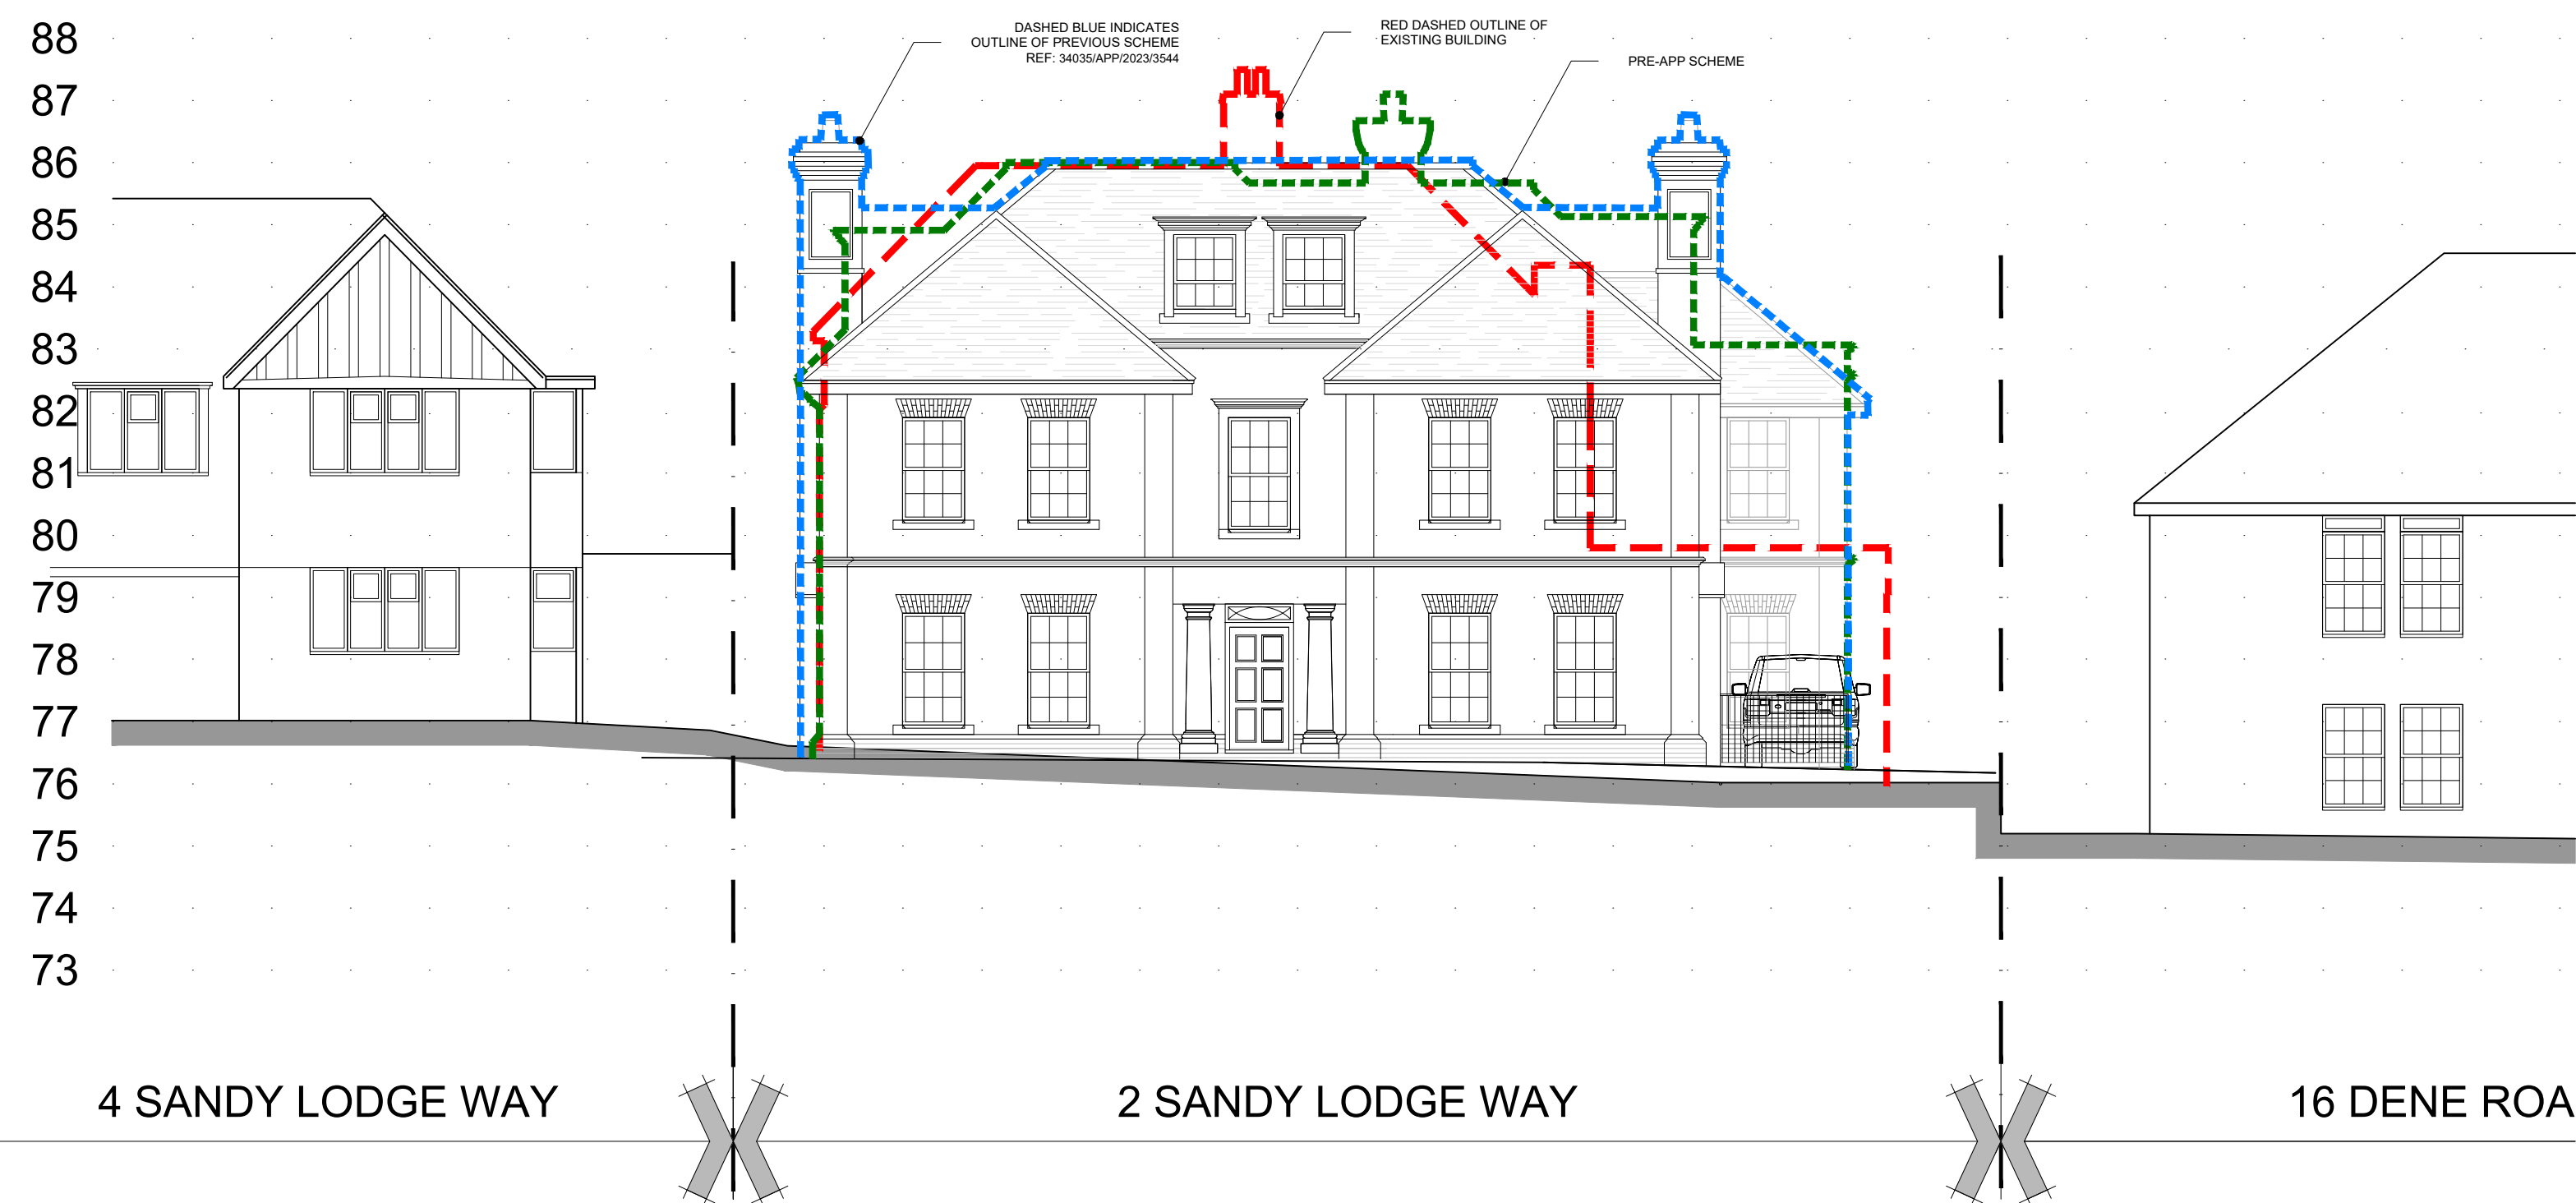


4 SANDY LODGE WAY

2 SANDY LODGE WAY

16 DENE ROAD



PROPOSED SITE SECTION B-B

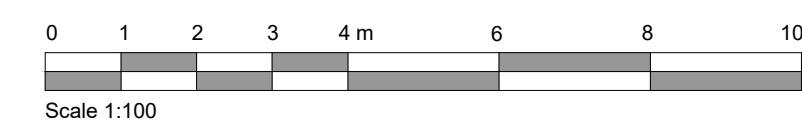

Rev. Date Detail

Status **PLANNING**



ASCOT DESIGN
Timeless architecture

Ascot Design Ltd, Ashurst Manor, Ashurst Park, Ascot, Berkshire, SL5 7DD
Tel: 01344 299330 Fax: 01344 299331 Email: info@ascotdesign.com
www.ascotdesign.com

Client **GAVACAN HOMES**

Project Title **2 SANDY LODGE WAY
NORTHWOOD HA6 2BZ**

Drawing Title **PROPOSED STREET SCENE
AND SITE SECTION**

Scale: 1-100@A1 Date: JUNE'24 Drawn: KMB

Drawing No: 23 - J4296 - 303 Rev: -

The copyright in this document and design is confidential to and the property of Ascot Design Limited