




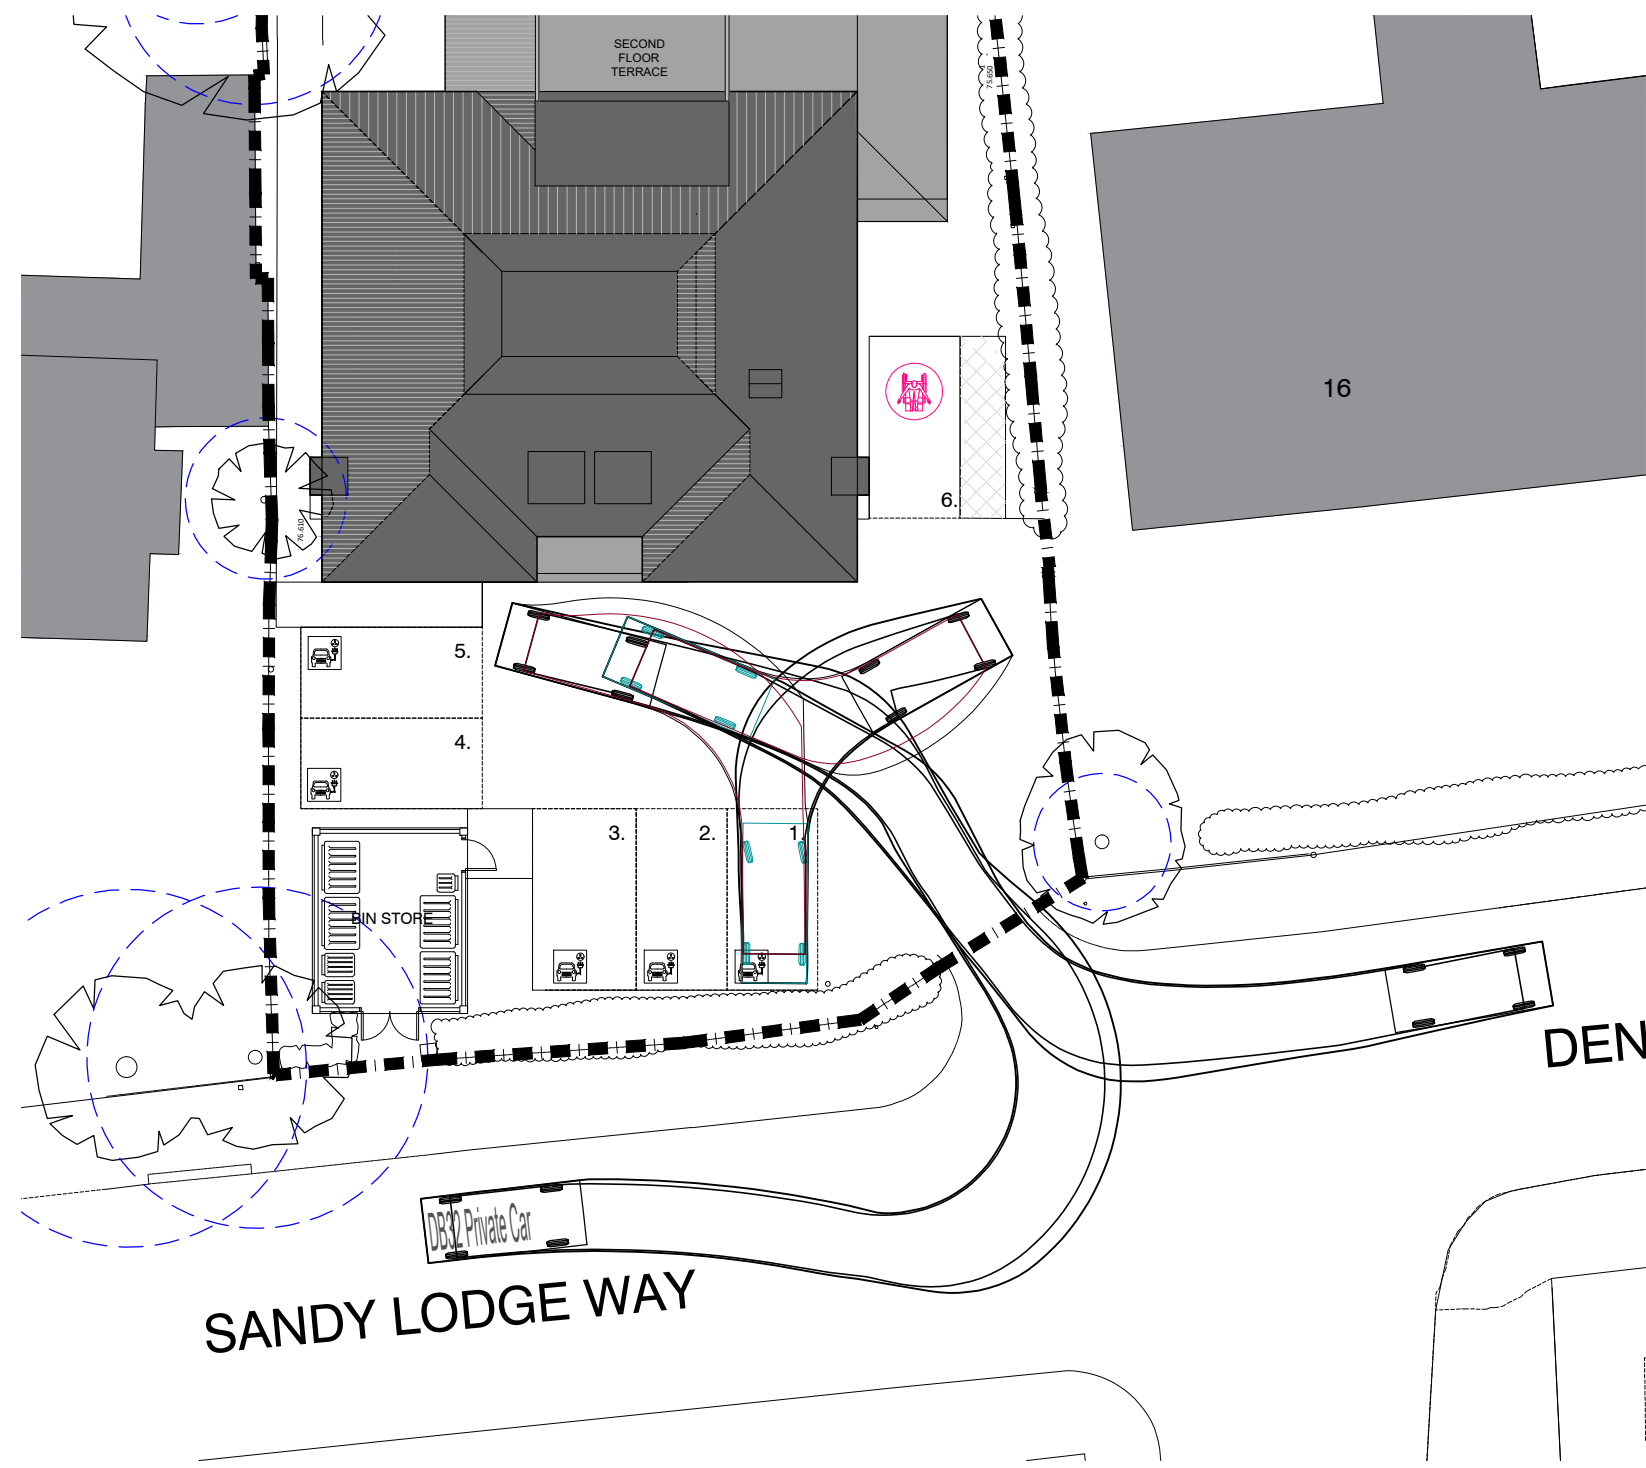


TRACKING - PARKING 1

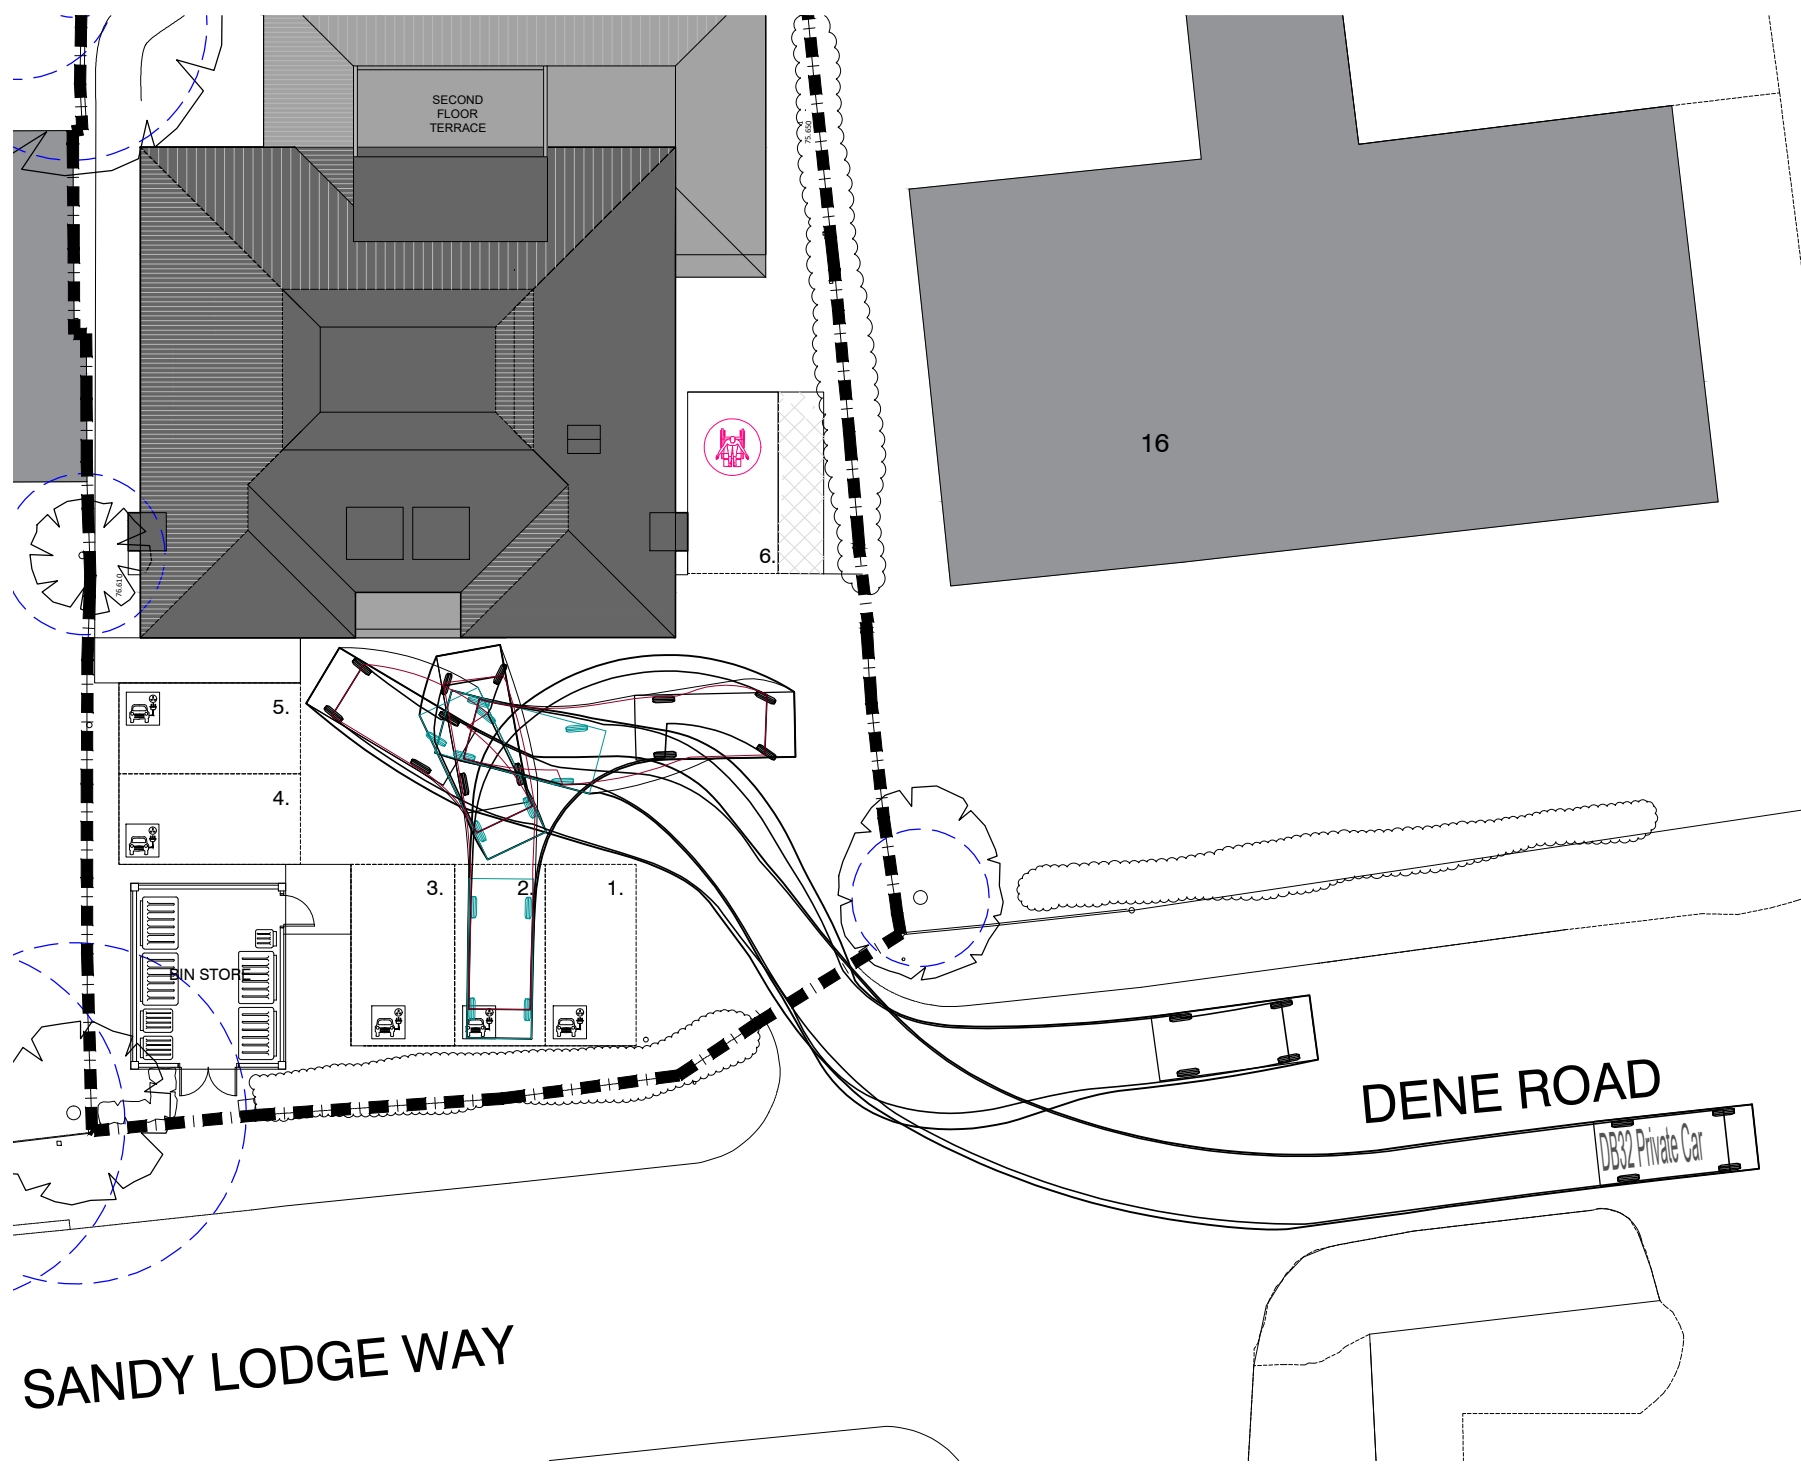


TRACKING - PARKING 2

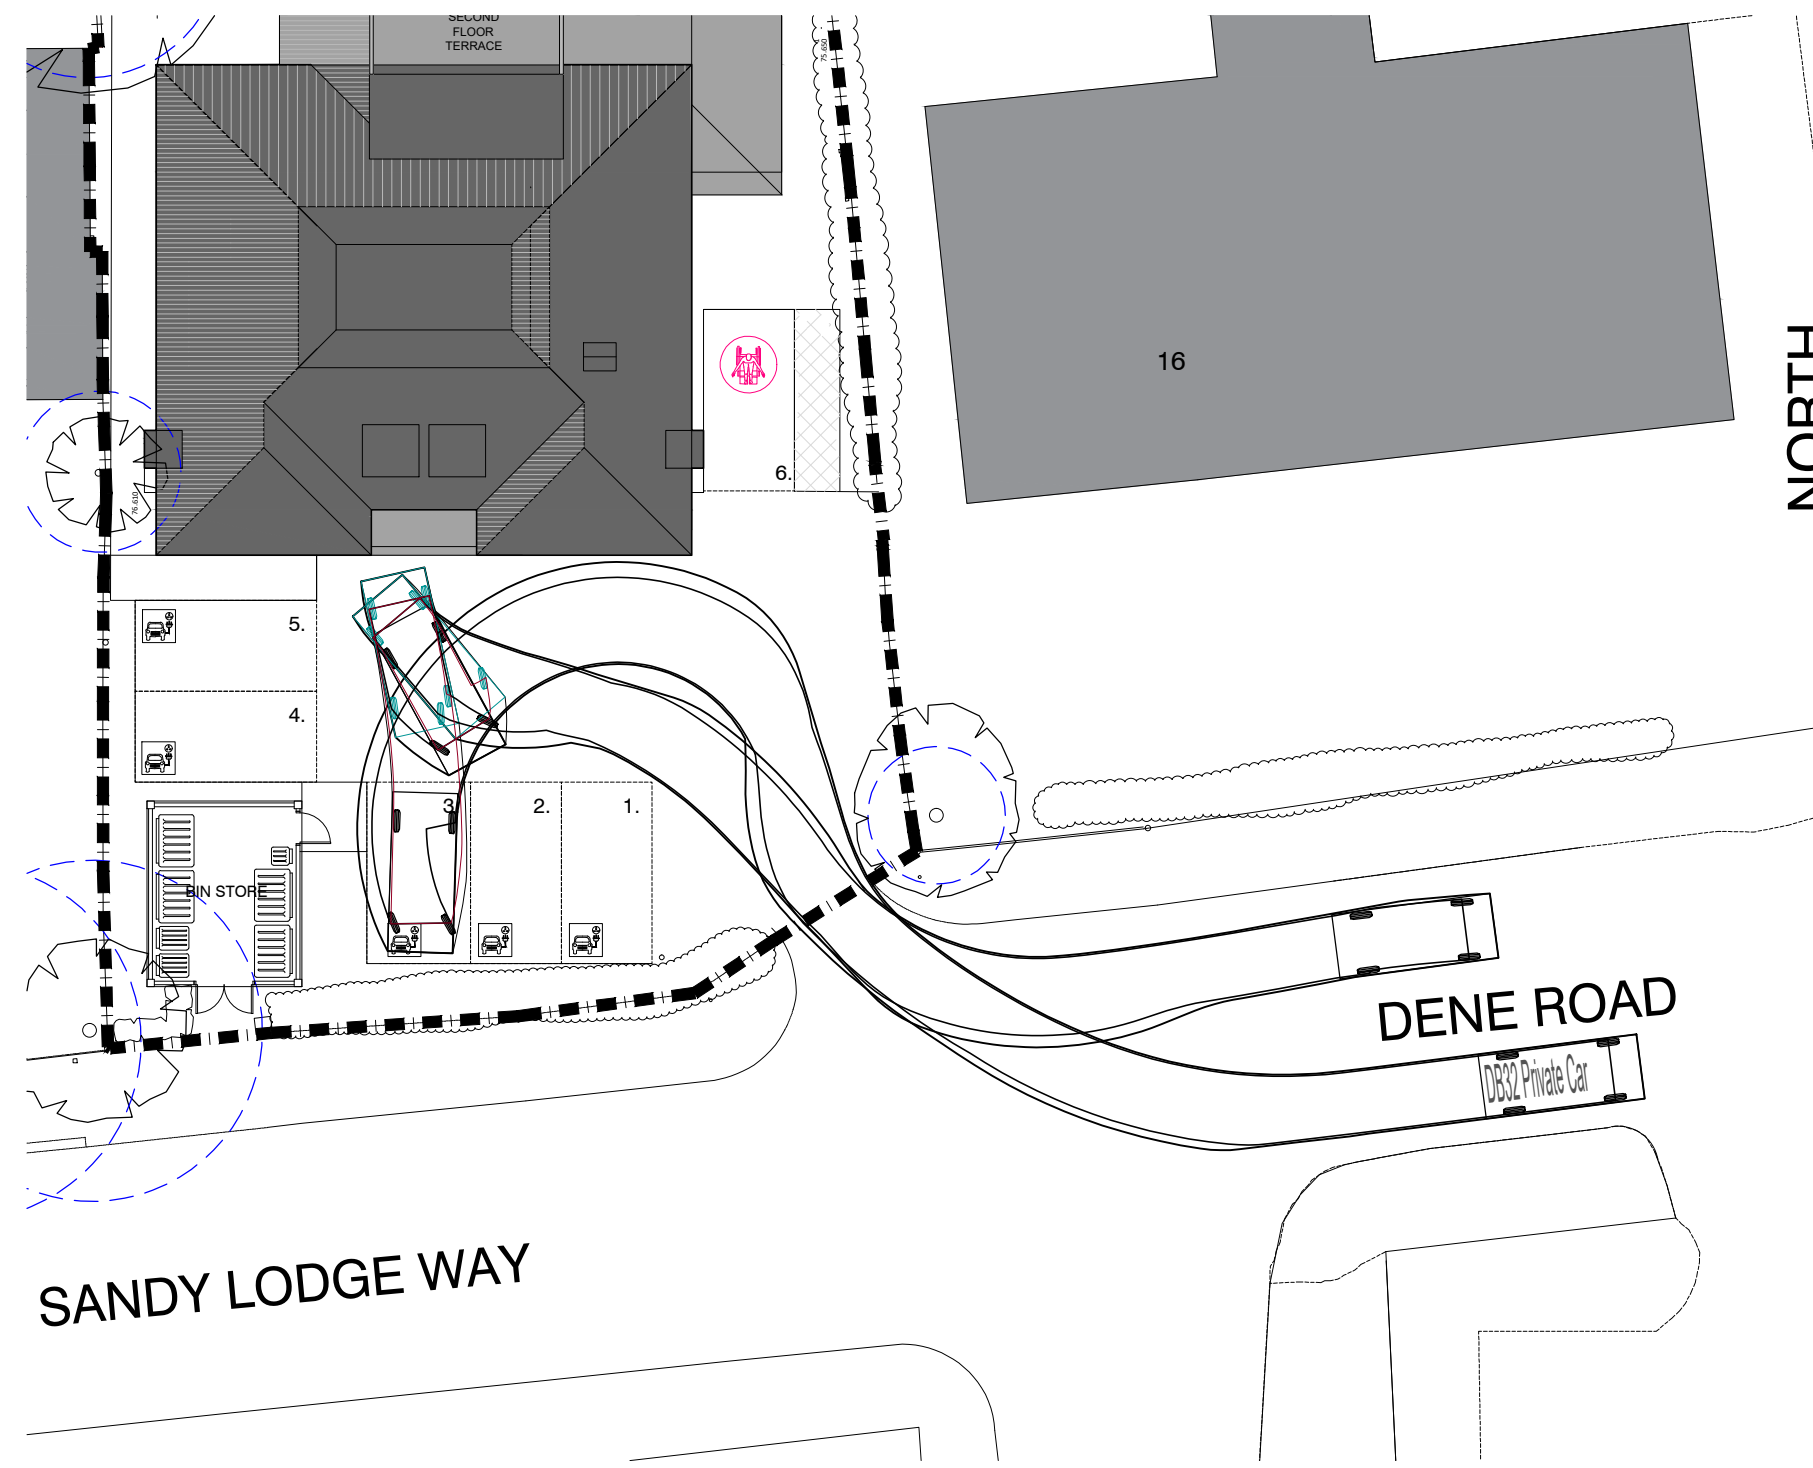


TRACKING - PARKING 3

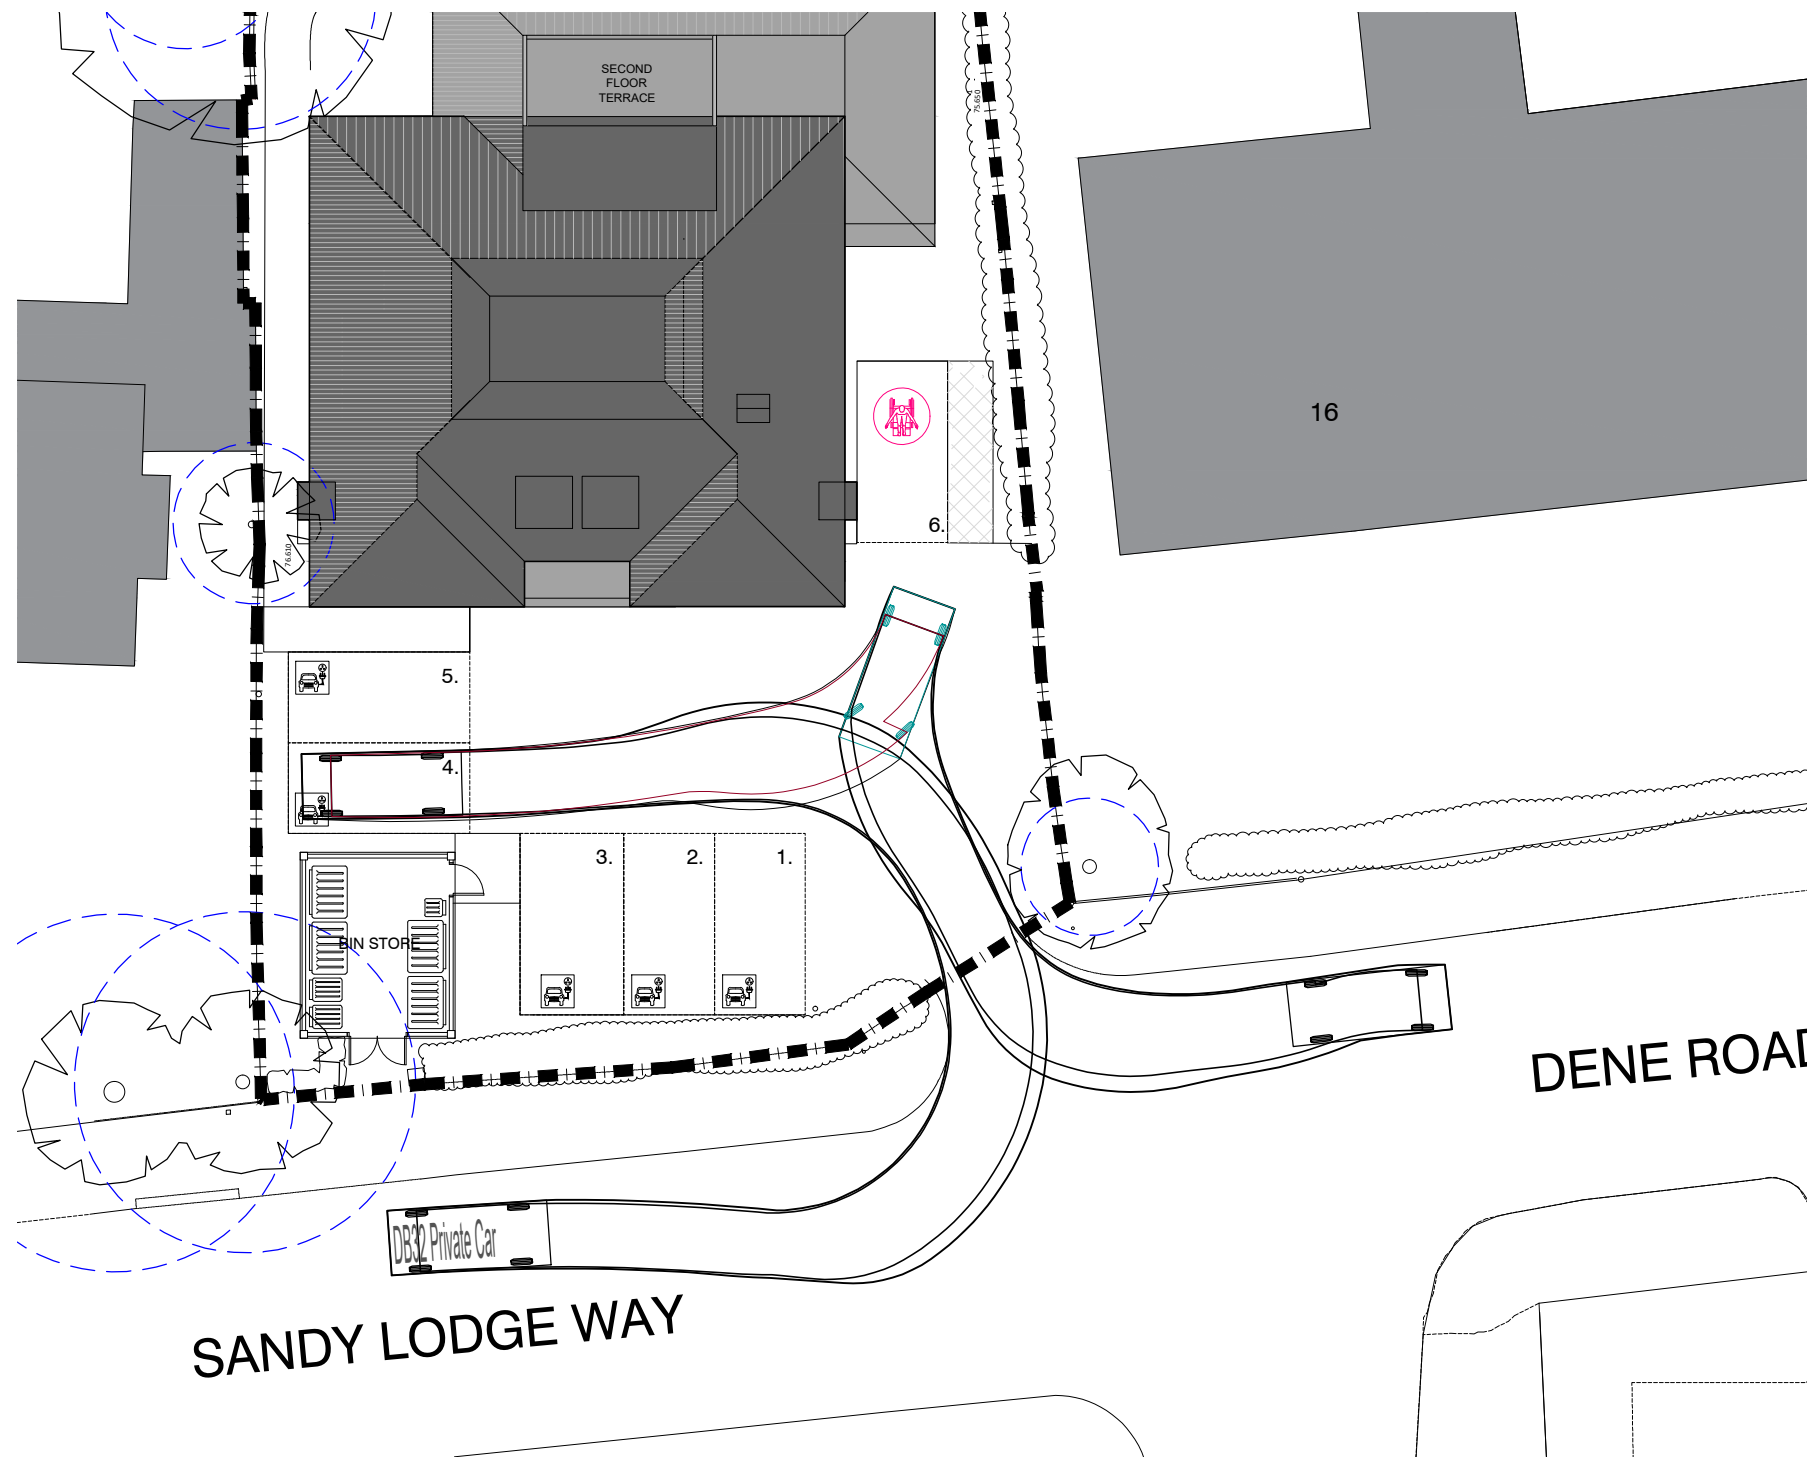


TRACKING - PARKING 4

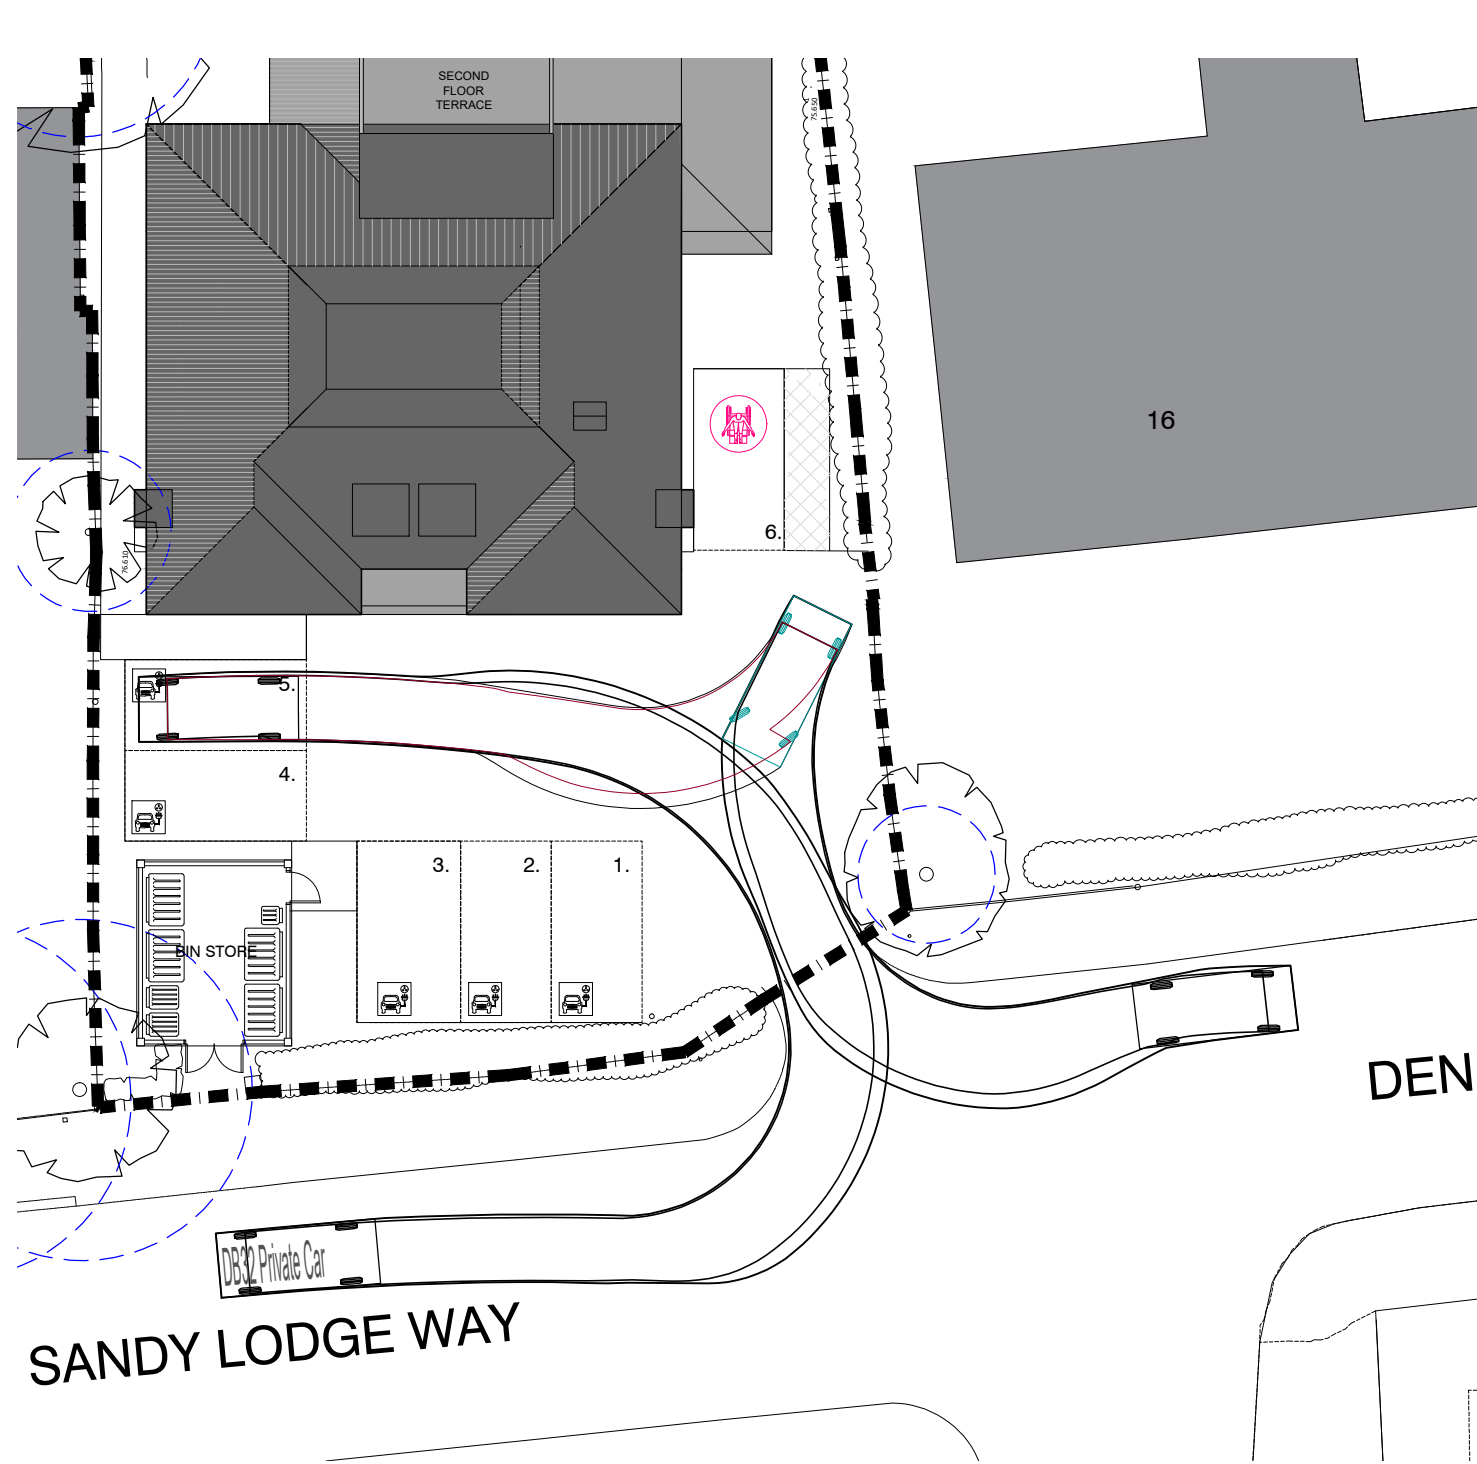



TRACKING - PARKING 5

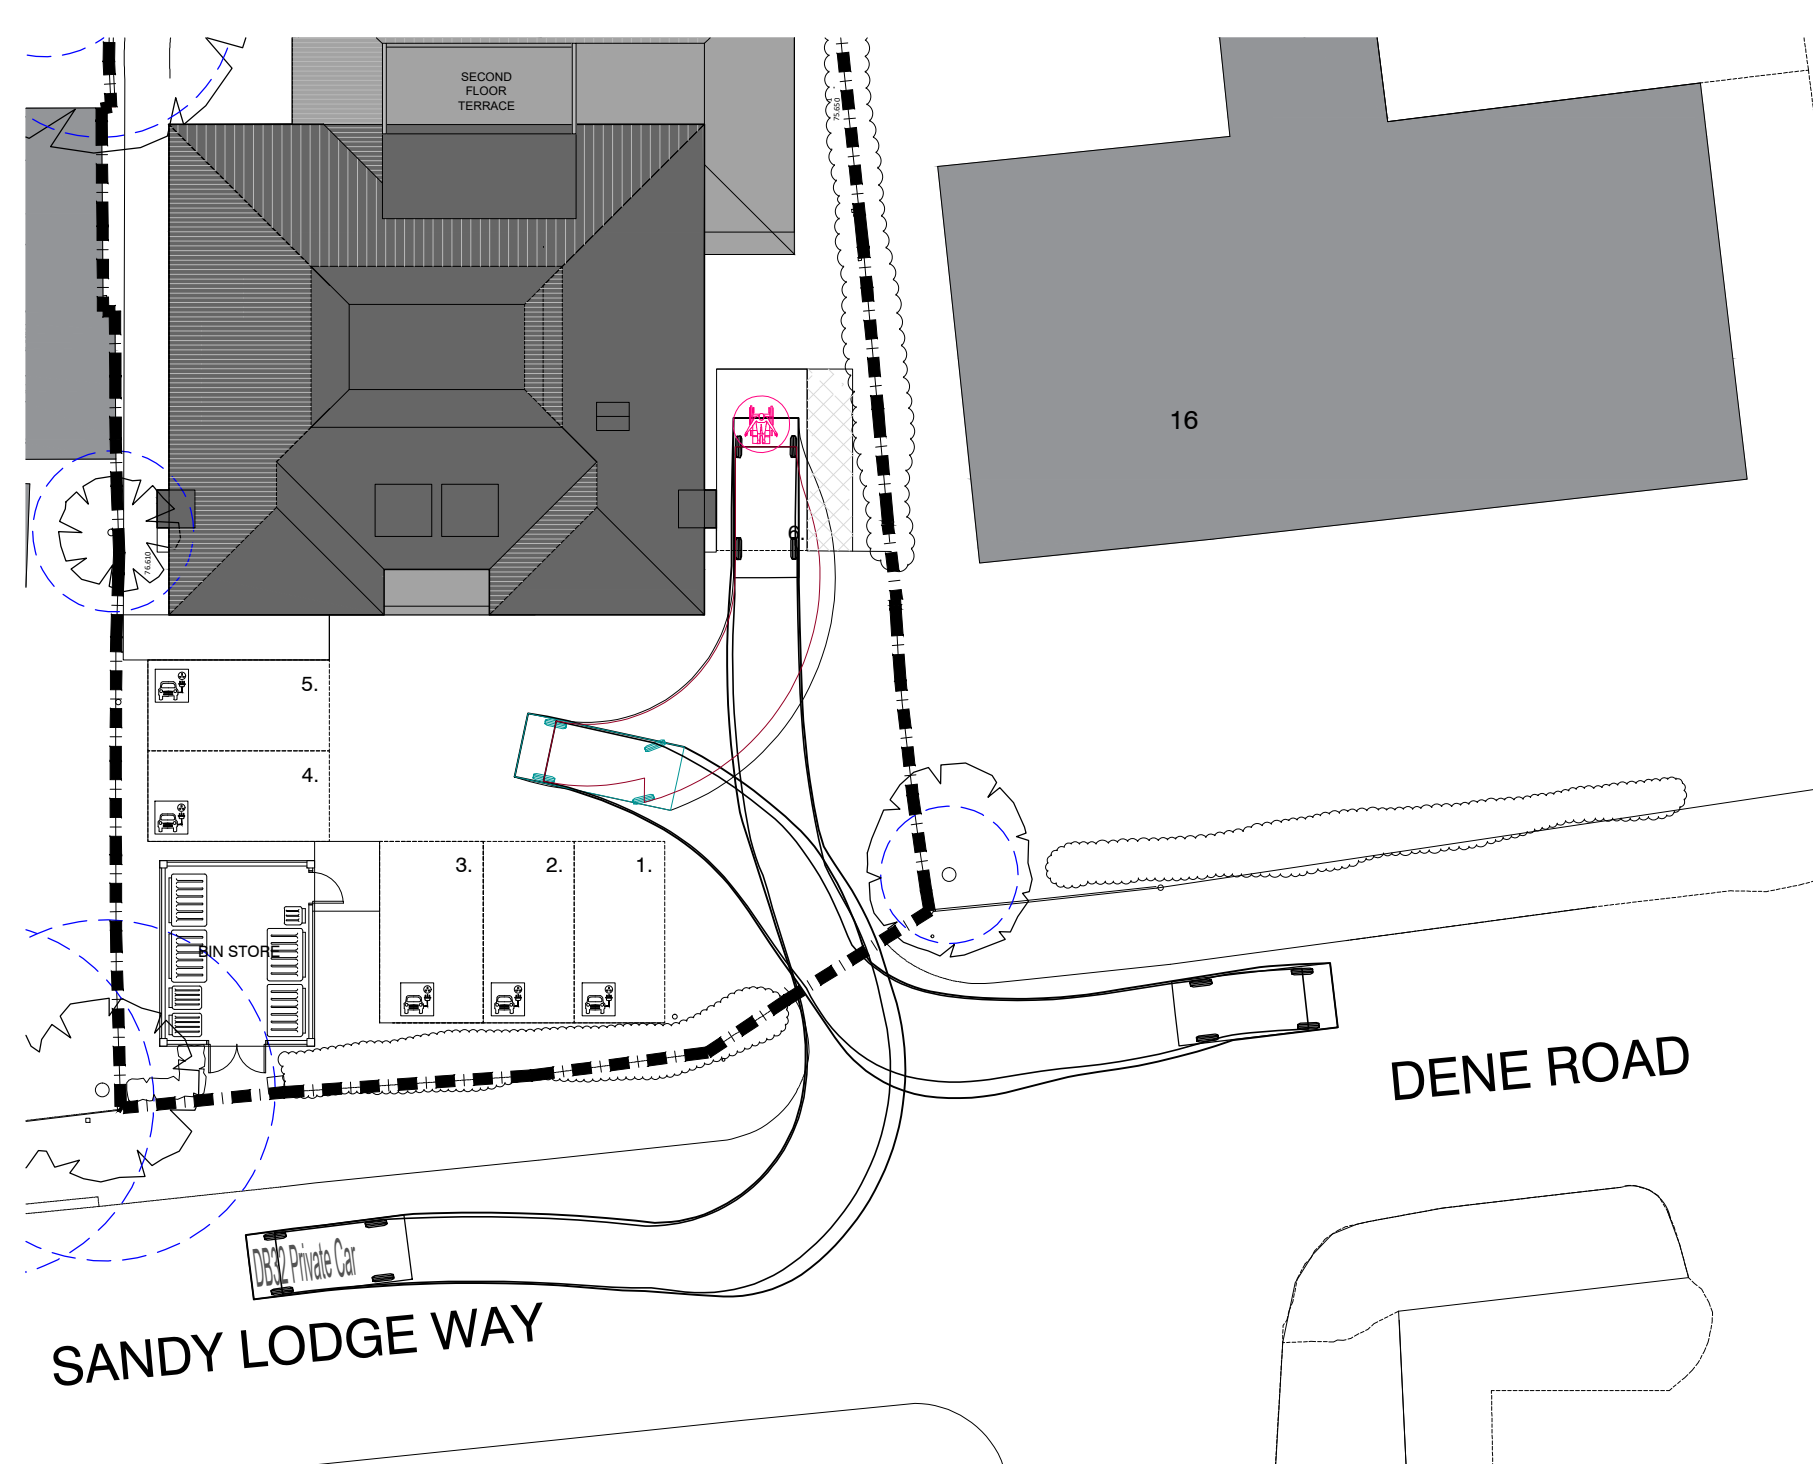

TRACKING - PARKING 6

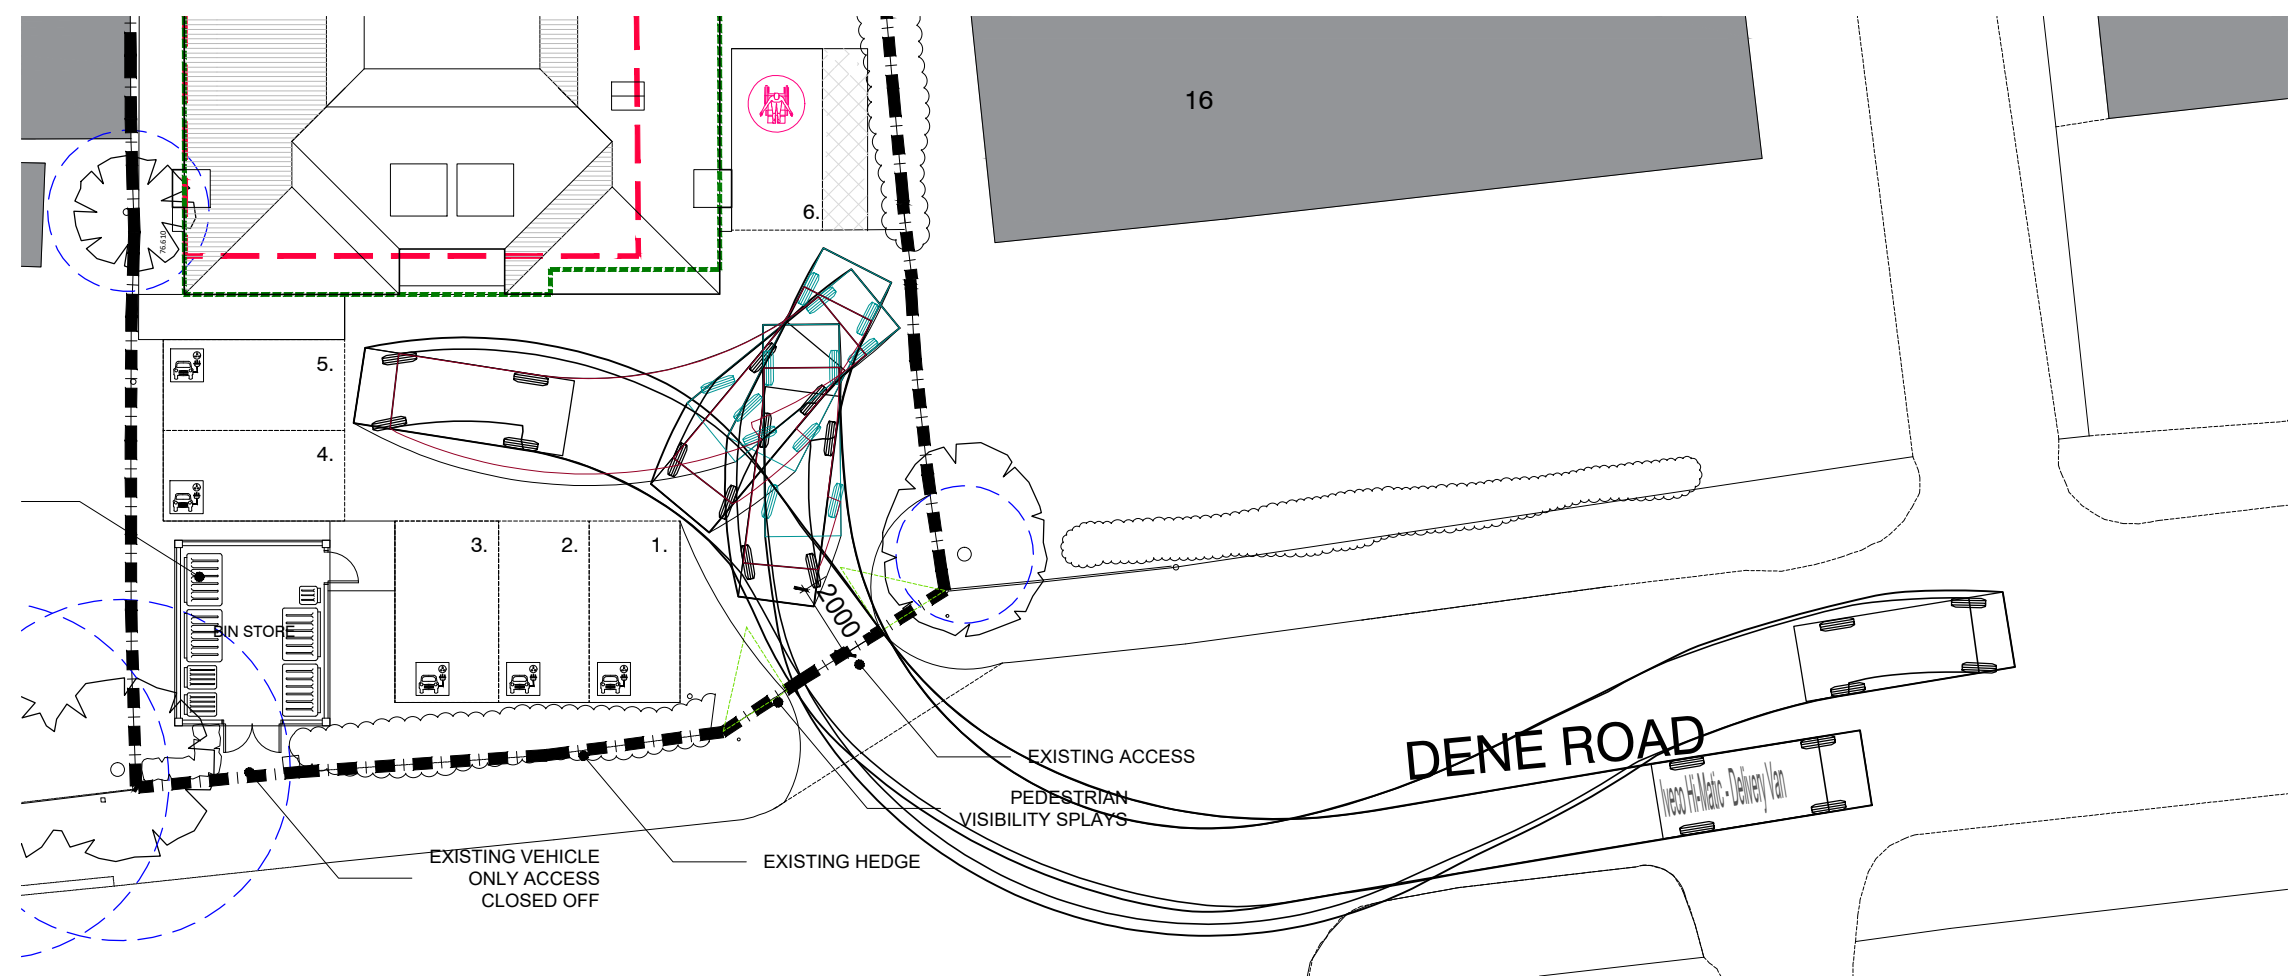

TRACKING - OCADO TYPE VAN DELIVERY

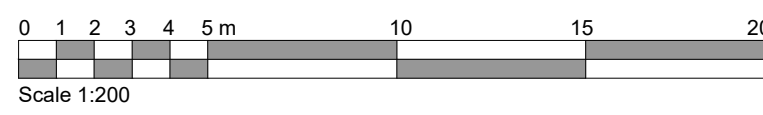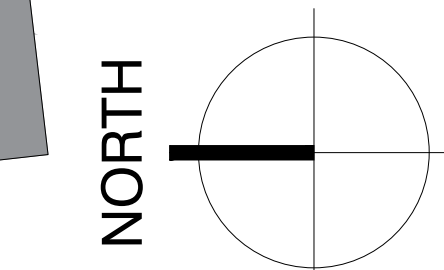

Rev.	Date	Detail
------	------	--------

Status	PLANNING
--------	----------



ASCOT DESIGN
Timeless architecture

Ascot Design Ltd, Ashurst Manor, Ashurst Park, Ascot, Berkshire, SL5 7DD
Tel: 01344 299330 Fax: 01344 299331 Email: info@ascotdesign.com
www.ascotdesign.com

Client	GAVACAN HOMES
--------	---------------

Project Title	2 SANDY LODGE WAY NORTHWOOD HA6 2BZ
---------------	--

Drawing Title	TRACKING
---------------	----------

Scale	1-200@A1	Date	JUNE'24	Drawn	KMB
-------	----------	------	---------	-------	-----

Drawing No	23 - J4296 - 306	Rev.	-
------------	------------------	------	---

The copyright in this document and design is confidential to and the property of Ascot Design Limited