


Ordnance Survey (c) Crown Copyright 2023. All rights reserved. Licence number 100022432



Scale 1:1250

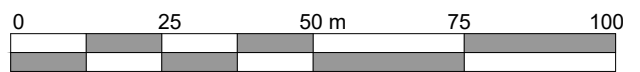

ASCOT DESIGN
Timeless architecture

Ascot Design Ltd,
Ashurst Manor,
Ashurst Park,
Ascot,
Berkshire,
SL5 7DD
Tel: 01344 299330
Fax: 01344 299331
Email: info@ascotdesign.com
www.ascotdesign.com

The copyright in this document and design is confidential to and the property of Ascot Design Limited

Status	PRE PLANNING
Client	GAVACAN HOMES
Project Title	2 SANDY LODGE WAY, NORTHWOOD HA6 2AJ

Rev.	Date	Detail
DRAWING Title		
LOCATION PLAN		
Scale.	Date	Drawn
1:1250 @ A4	MAY24	DQ
DRAWING No.		Rev.
23- J4296 - LP		