
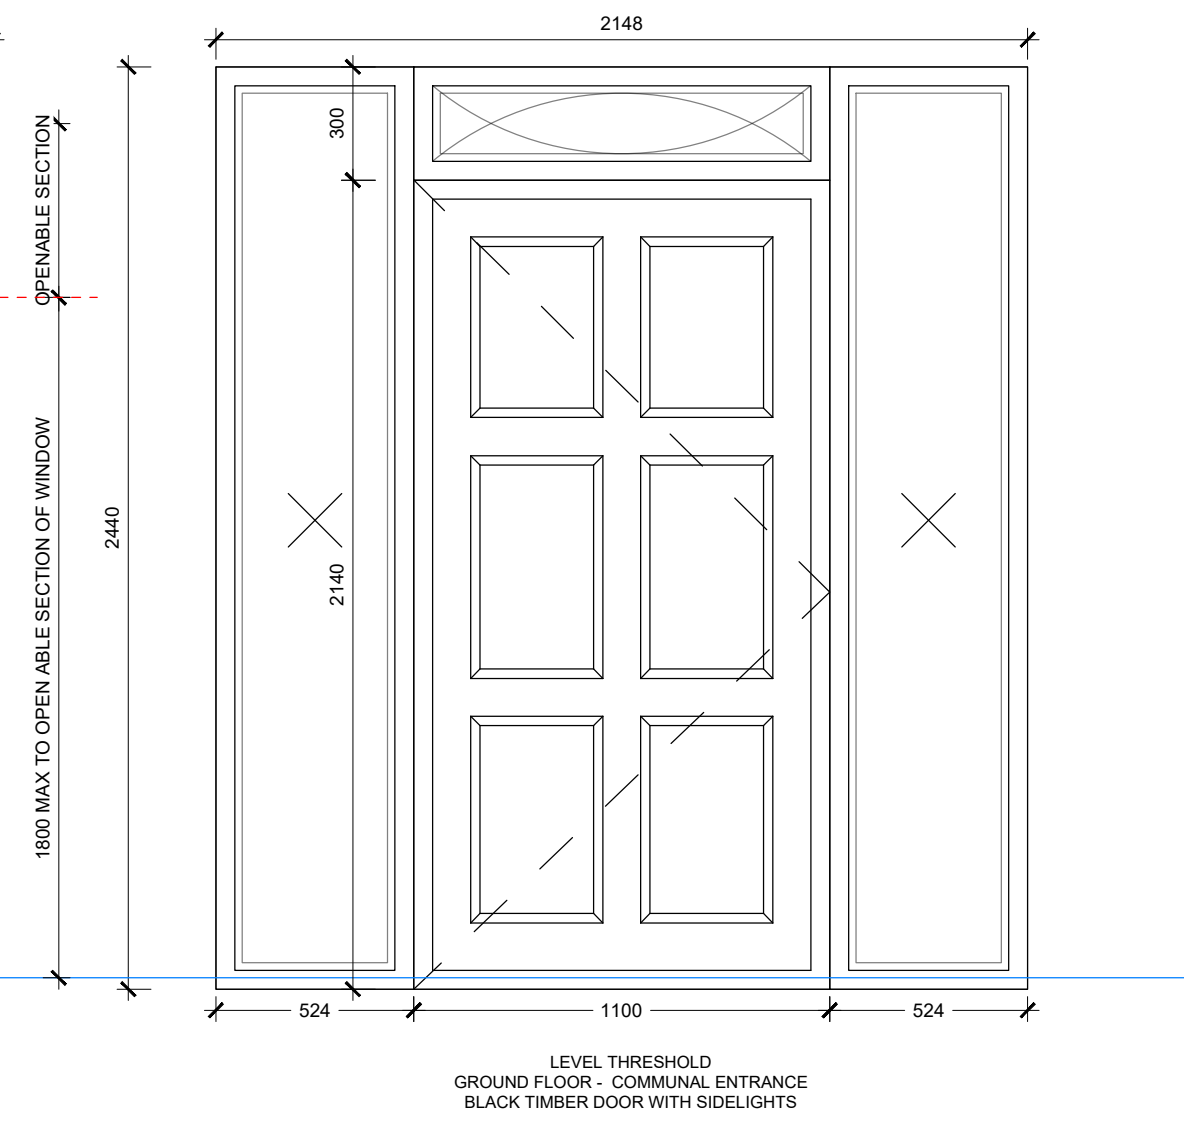
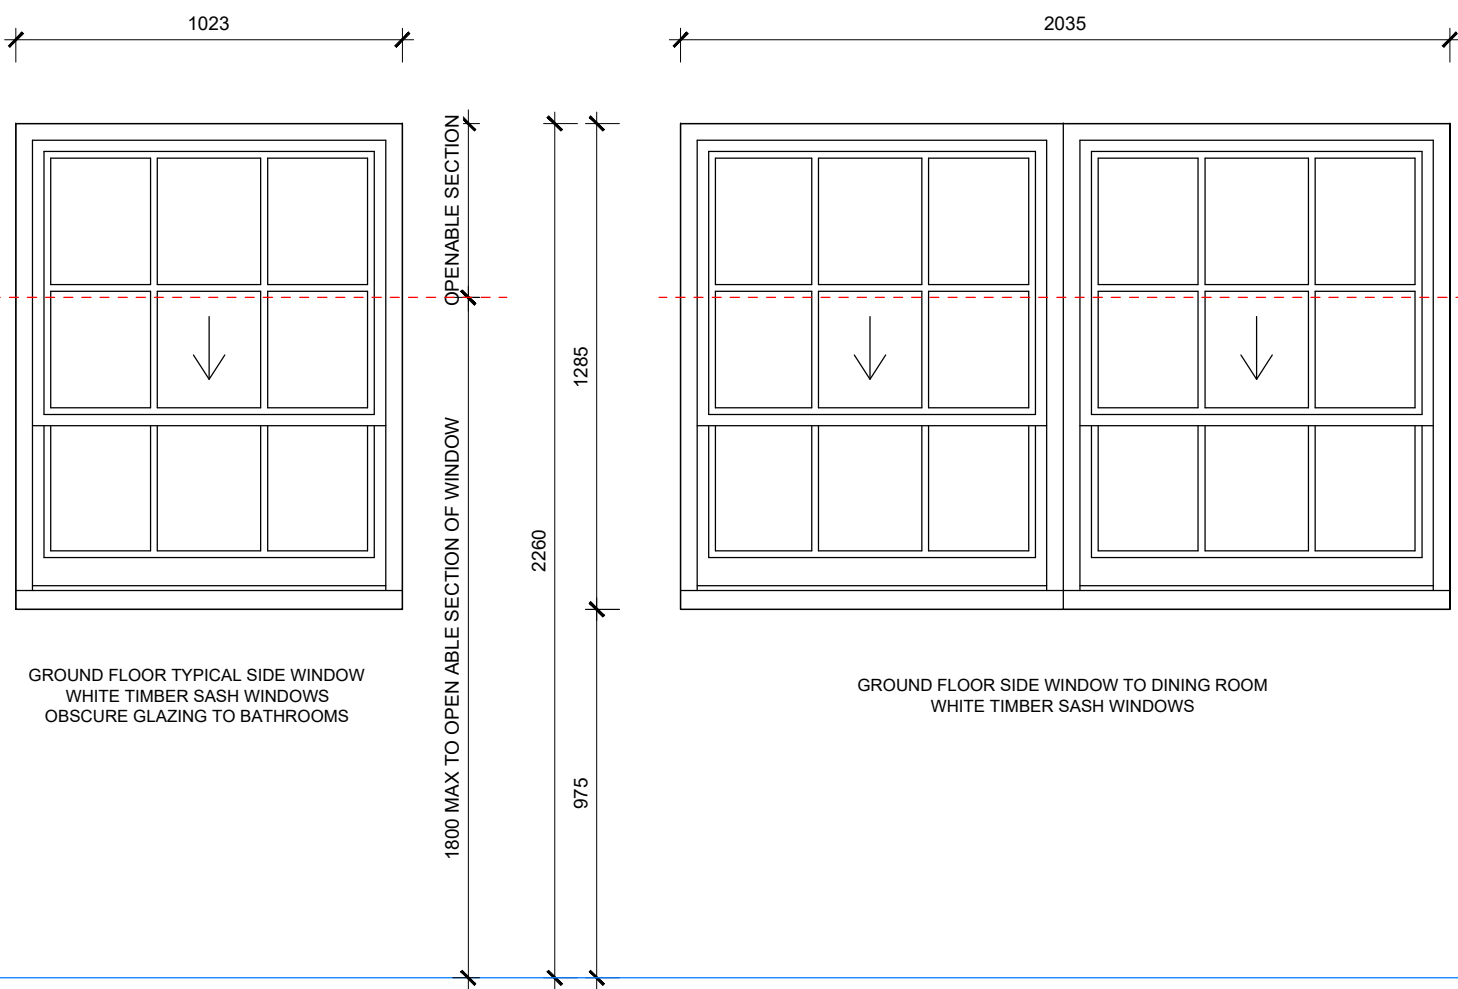
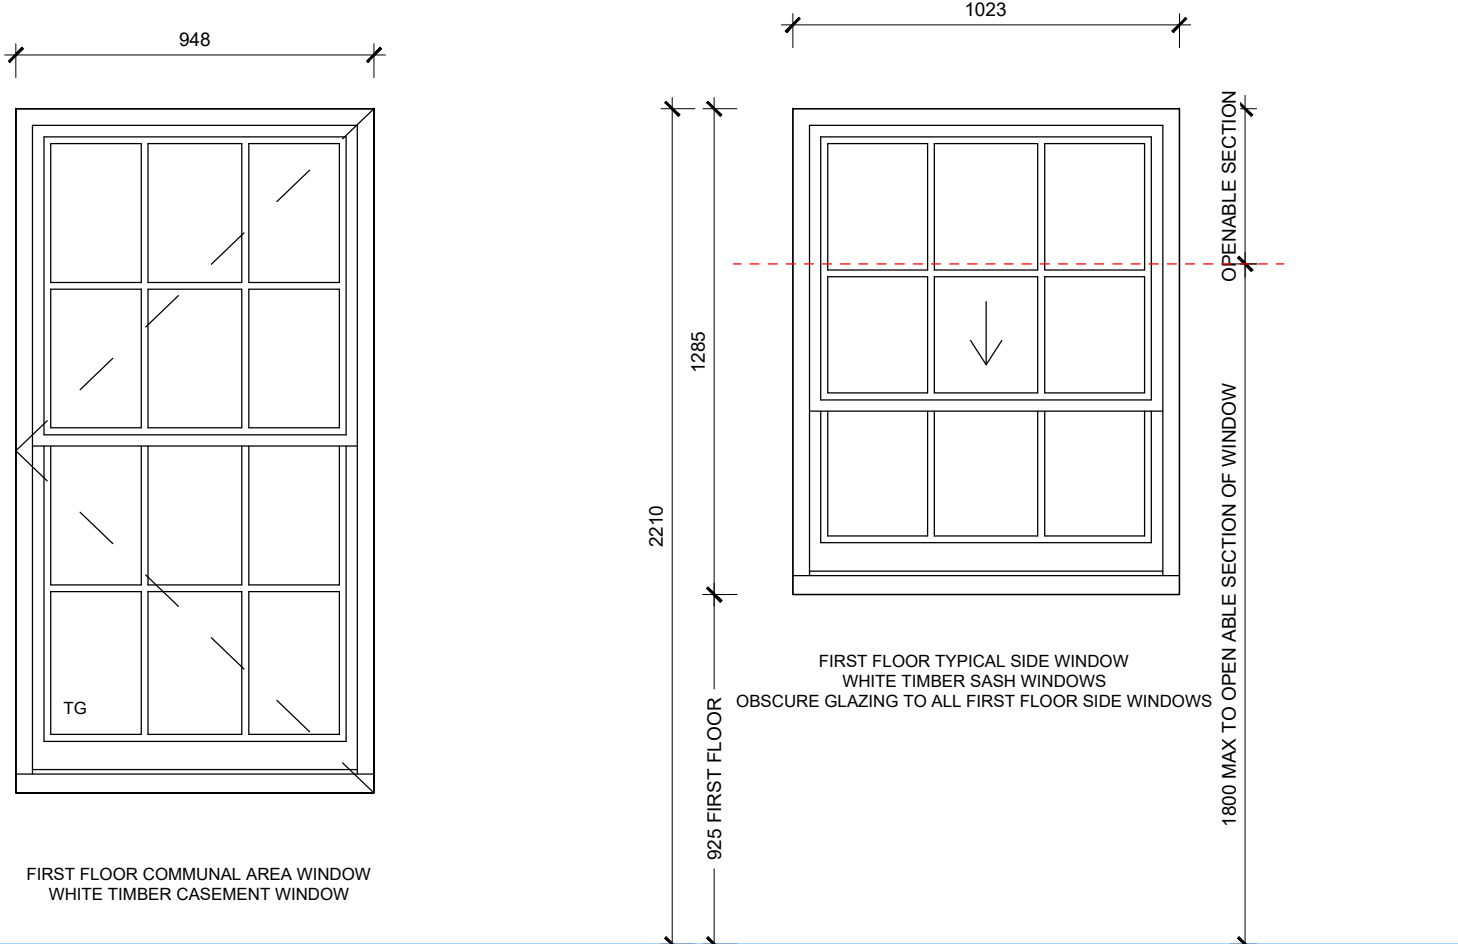
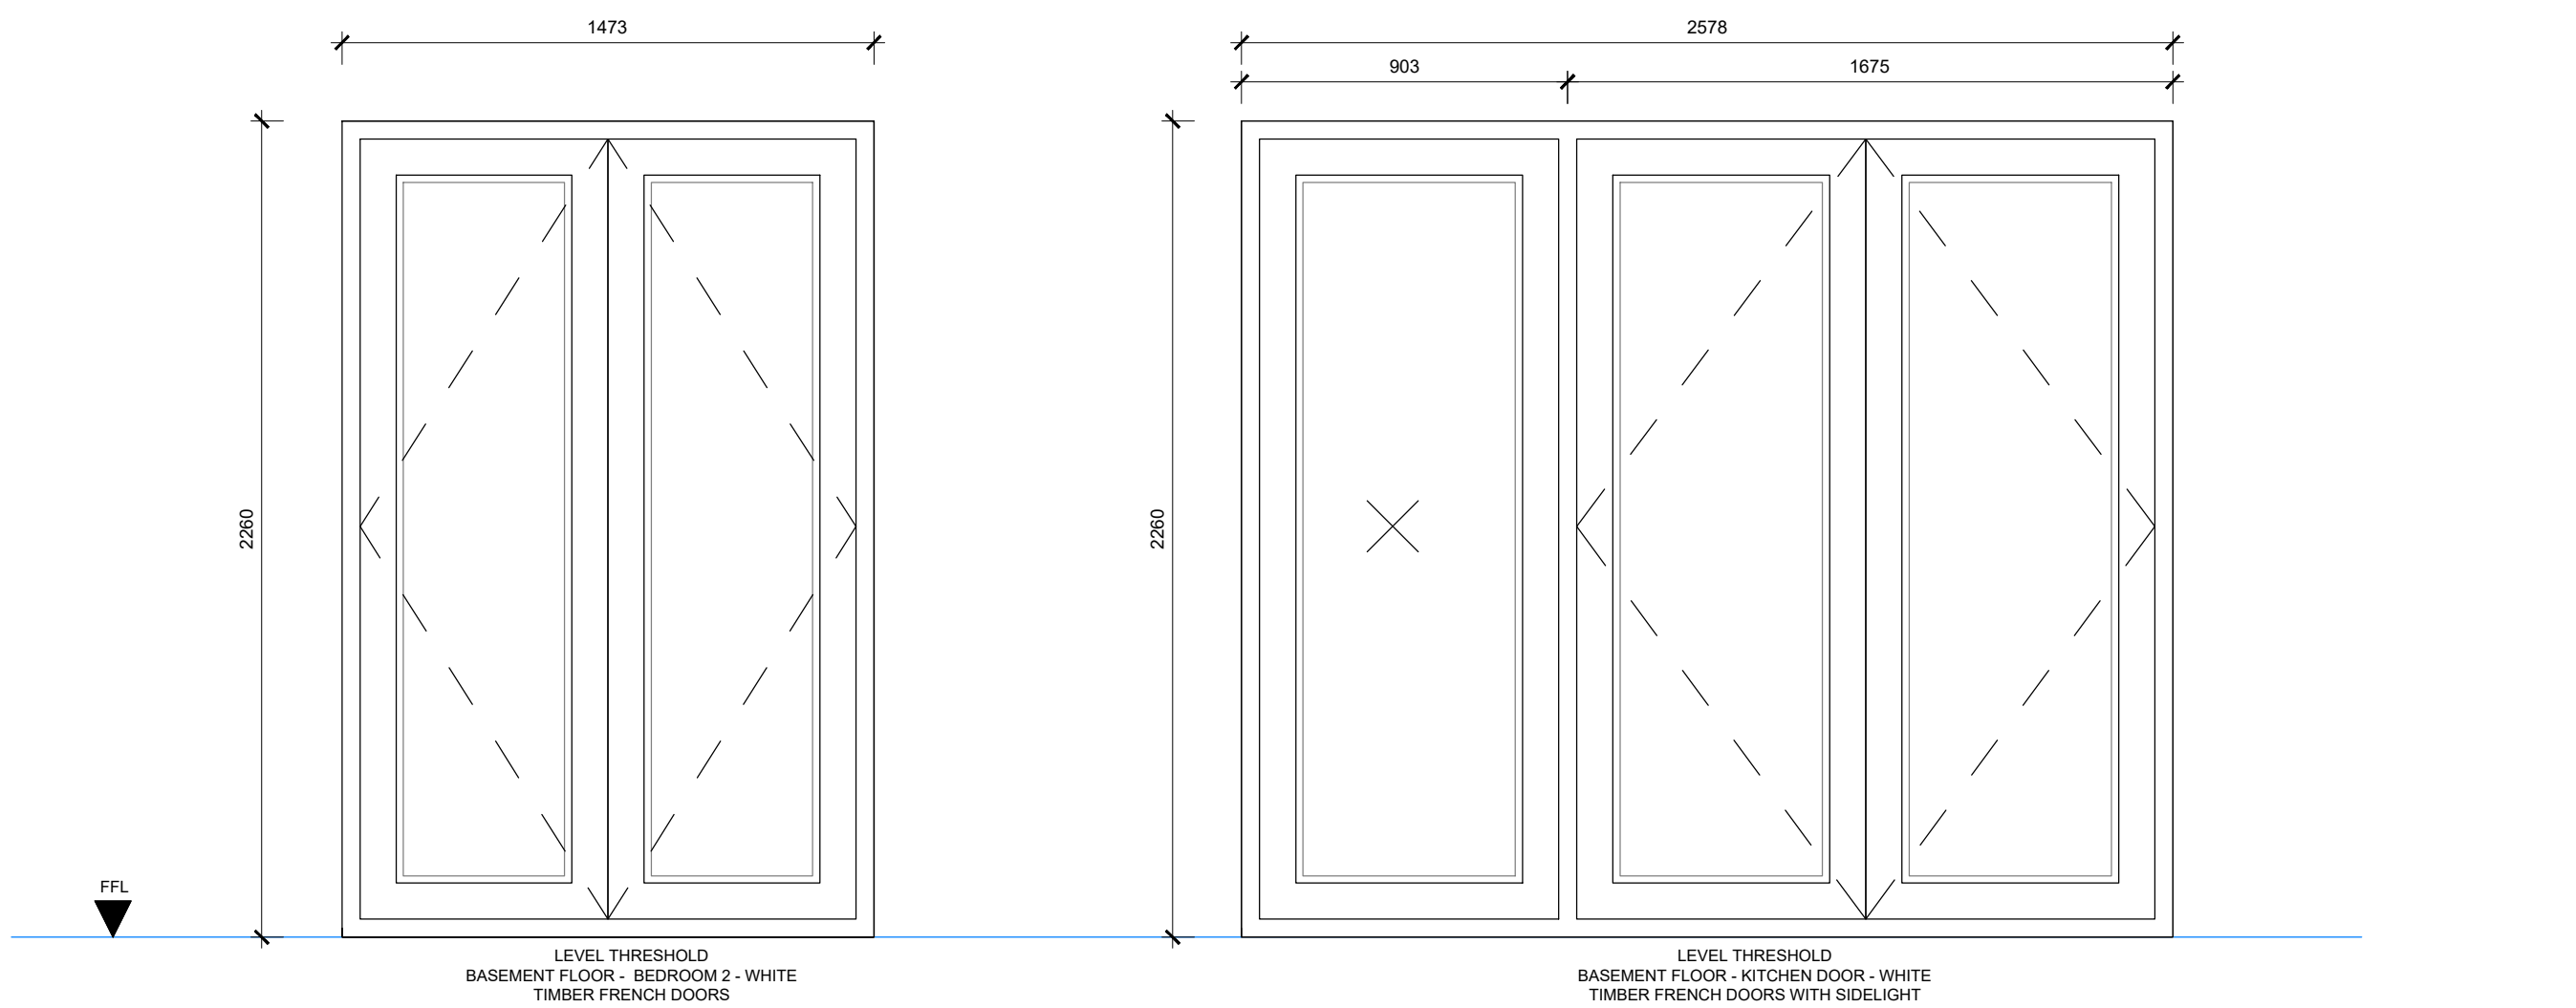
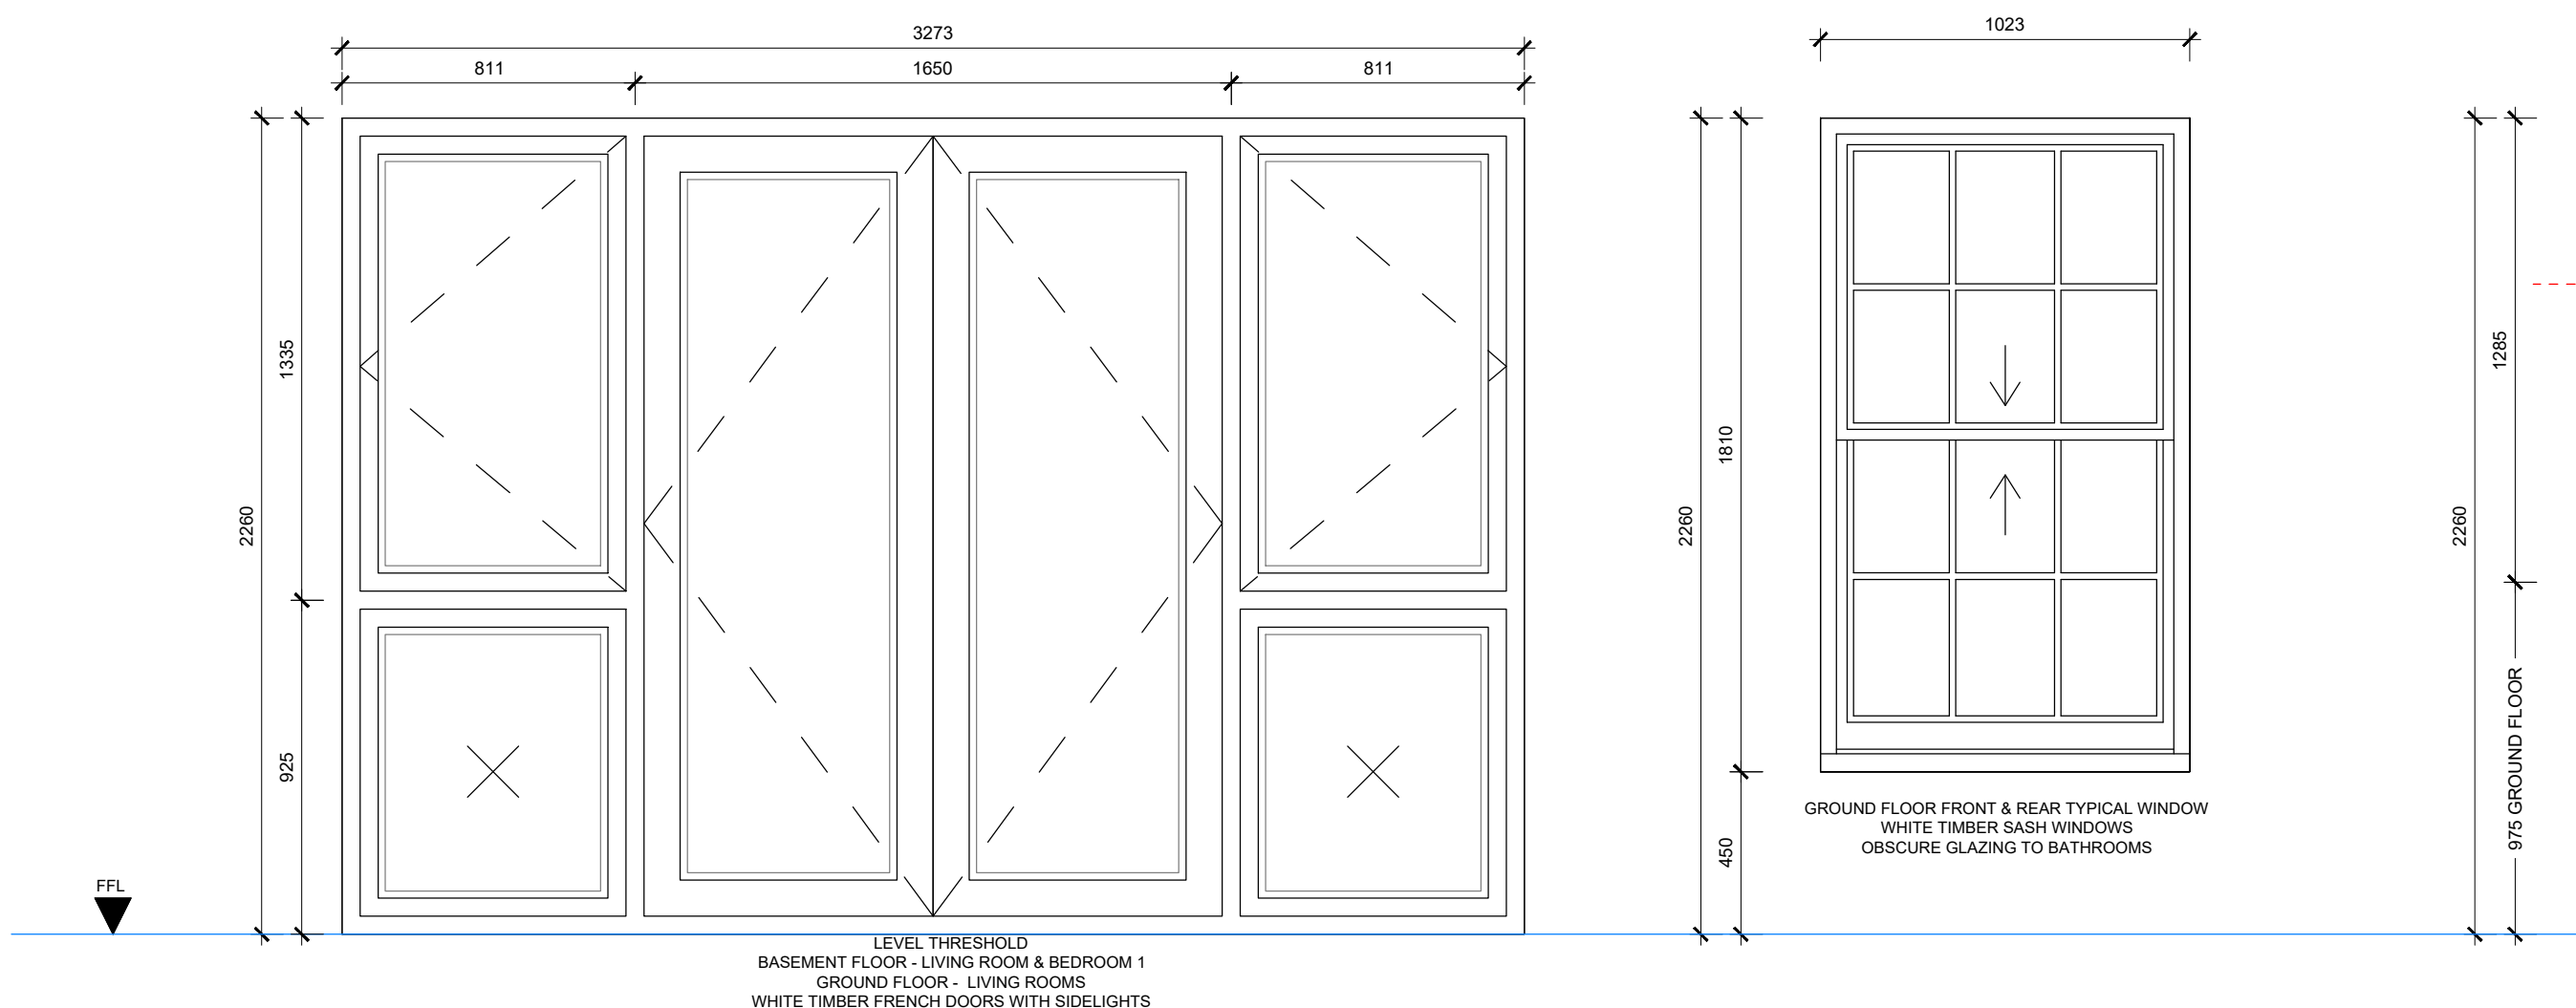
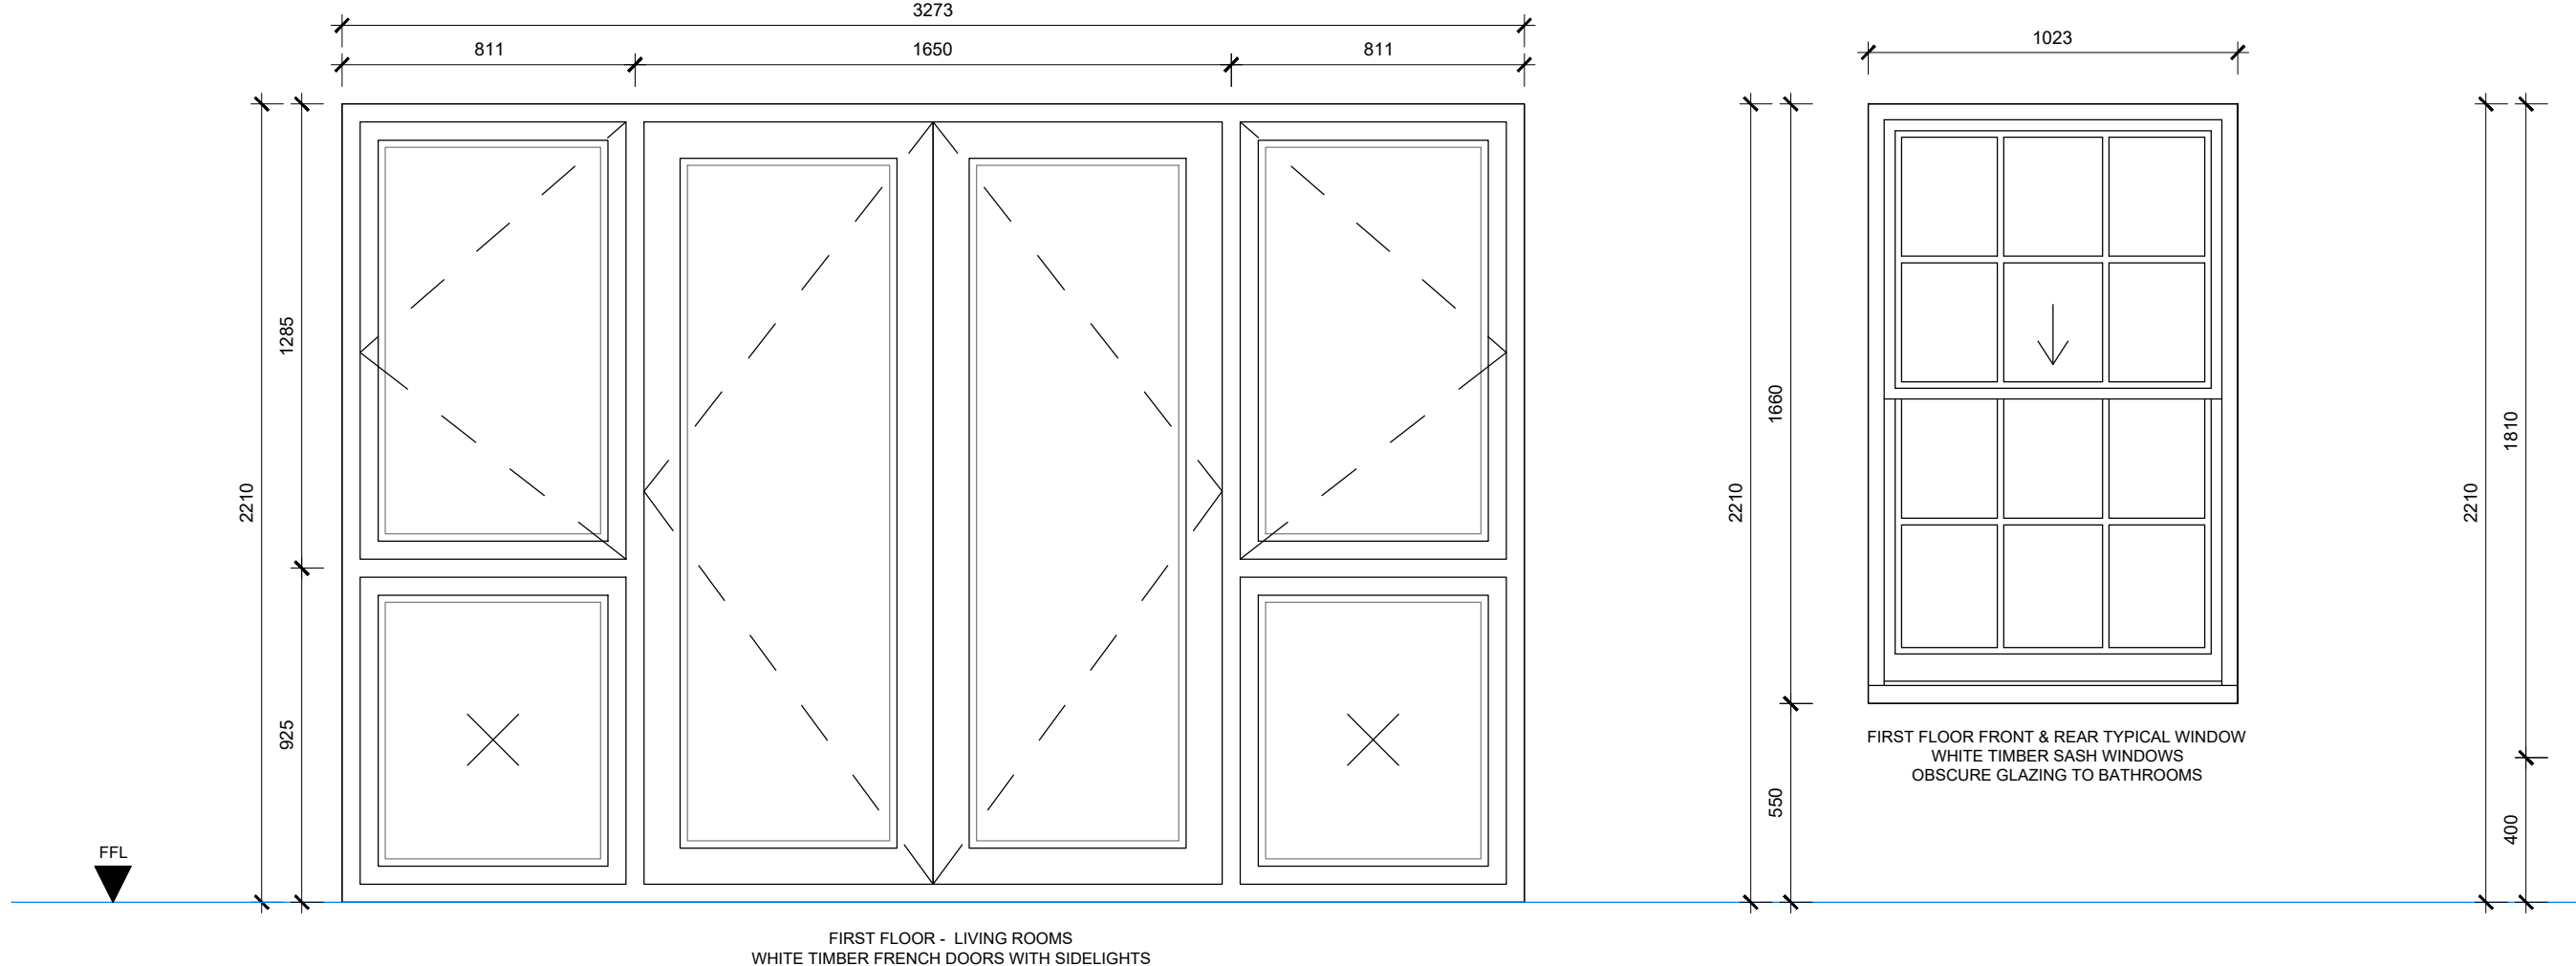


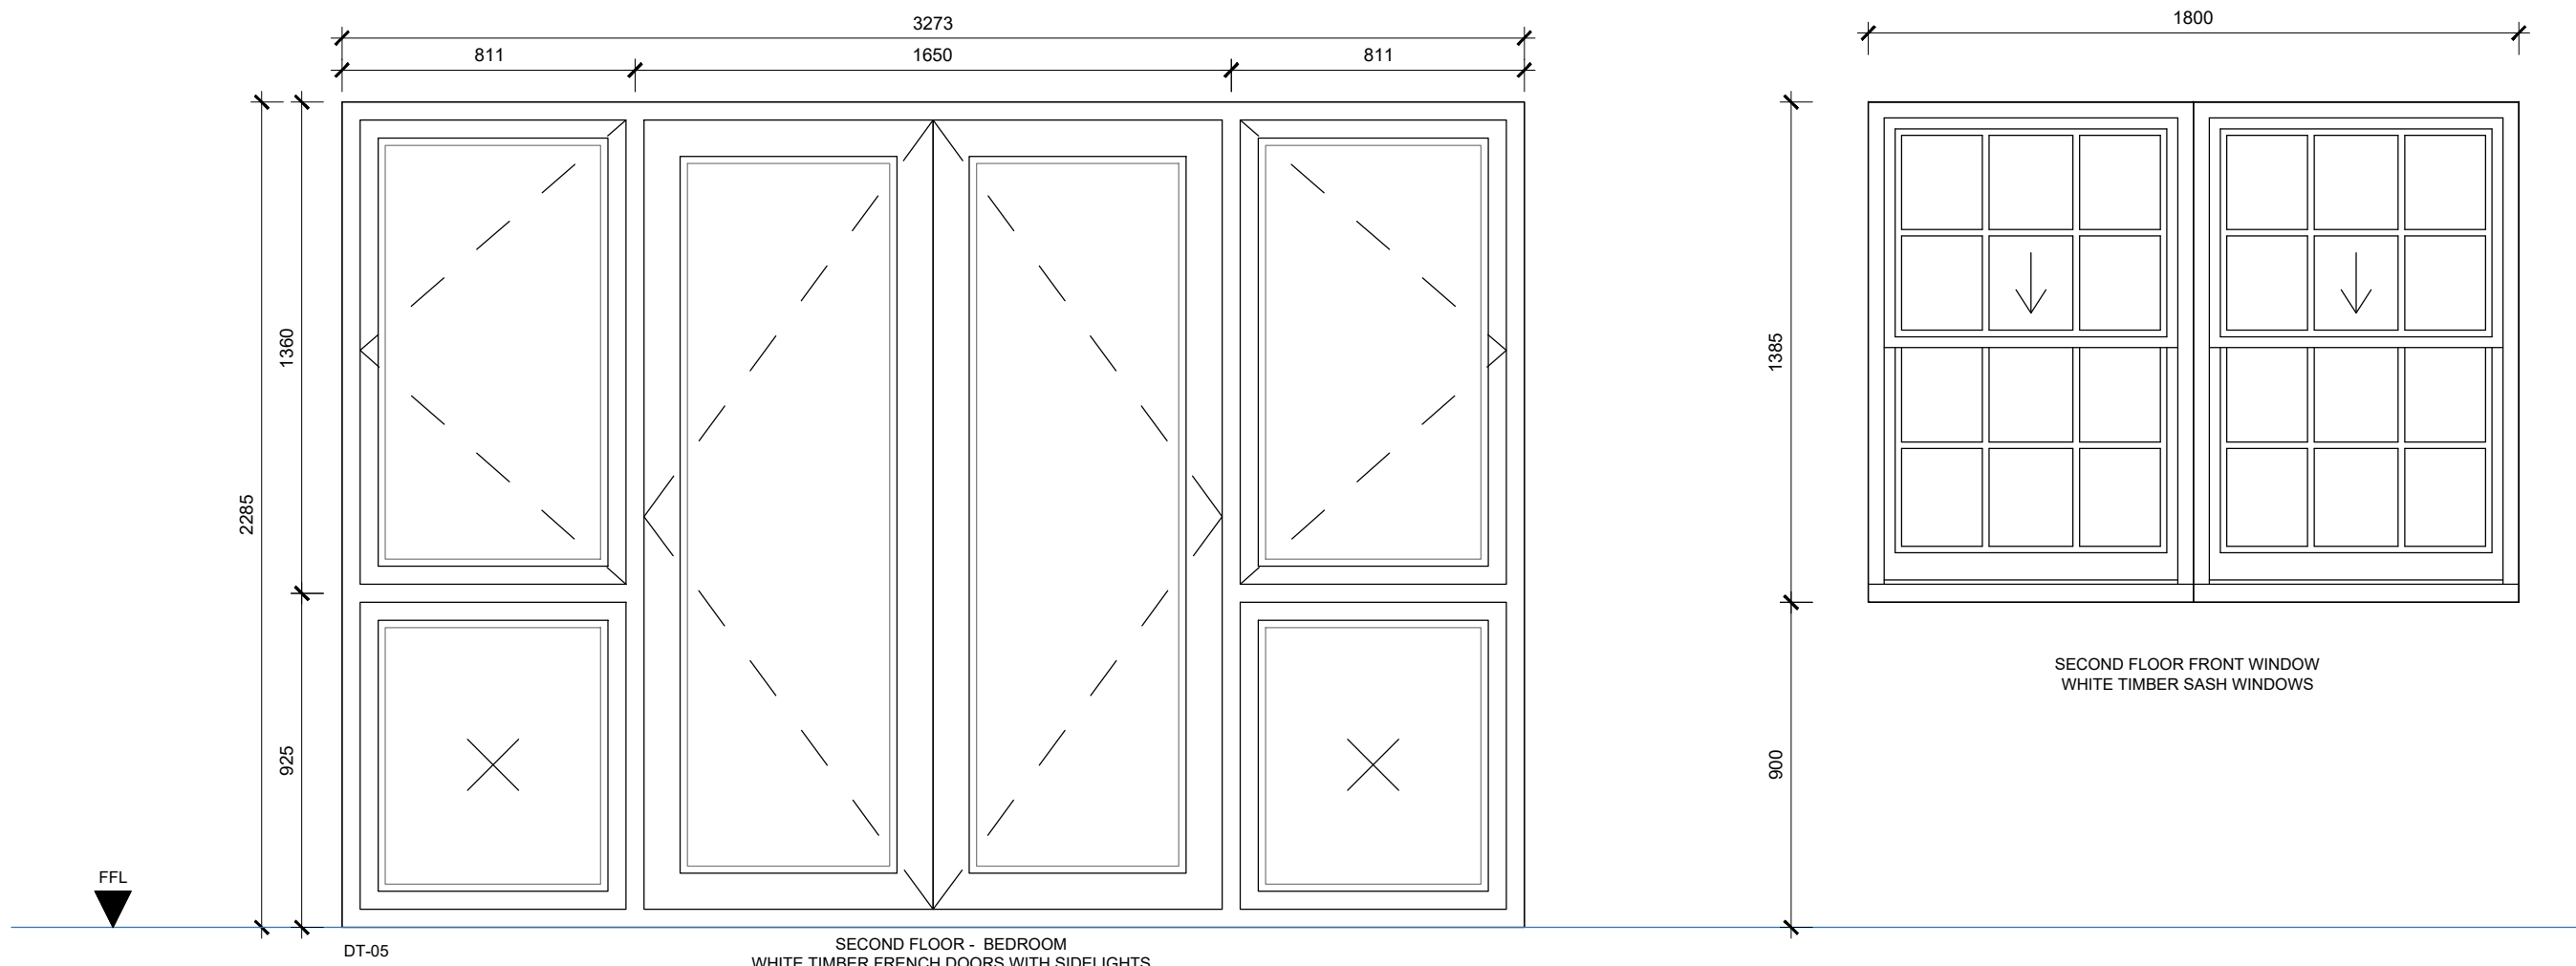

Rev.	-	Date	-	Detail	-	
Status	PLANNING					
Client	GAVACAN HOMES					
Project Title	2 SANDY LODGE WAY NORTHWOOD HA6 2BZ					
Drawing Title	WINDOW & DOOR DETAILS					
Scale	1-20@A1	Date	SEP'25	Drawn	JW	
Drawing No.	23 - J4296 - 321				Rev.	-
The copyright in this document and design is confidential to and the property of Ascot Design Limited						