


Location Plan

Site Address: 170, Ryefield Avenue, Uxbridge, UB10 9DD

Date Produced: 13-Mar-2024

Scale: 1:1250 @A3

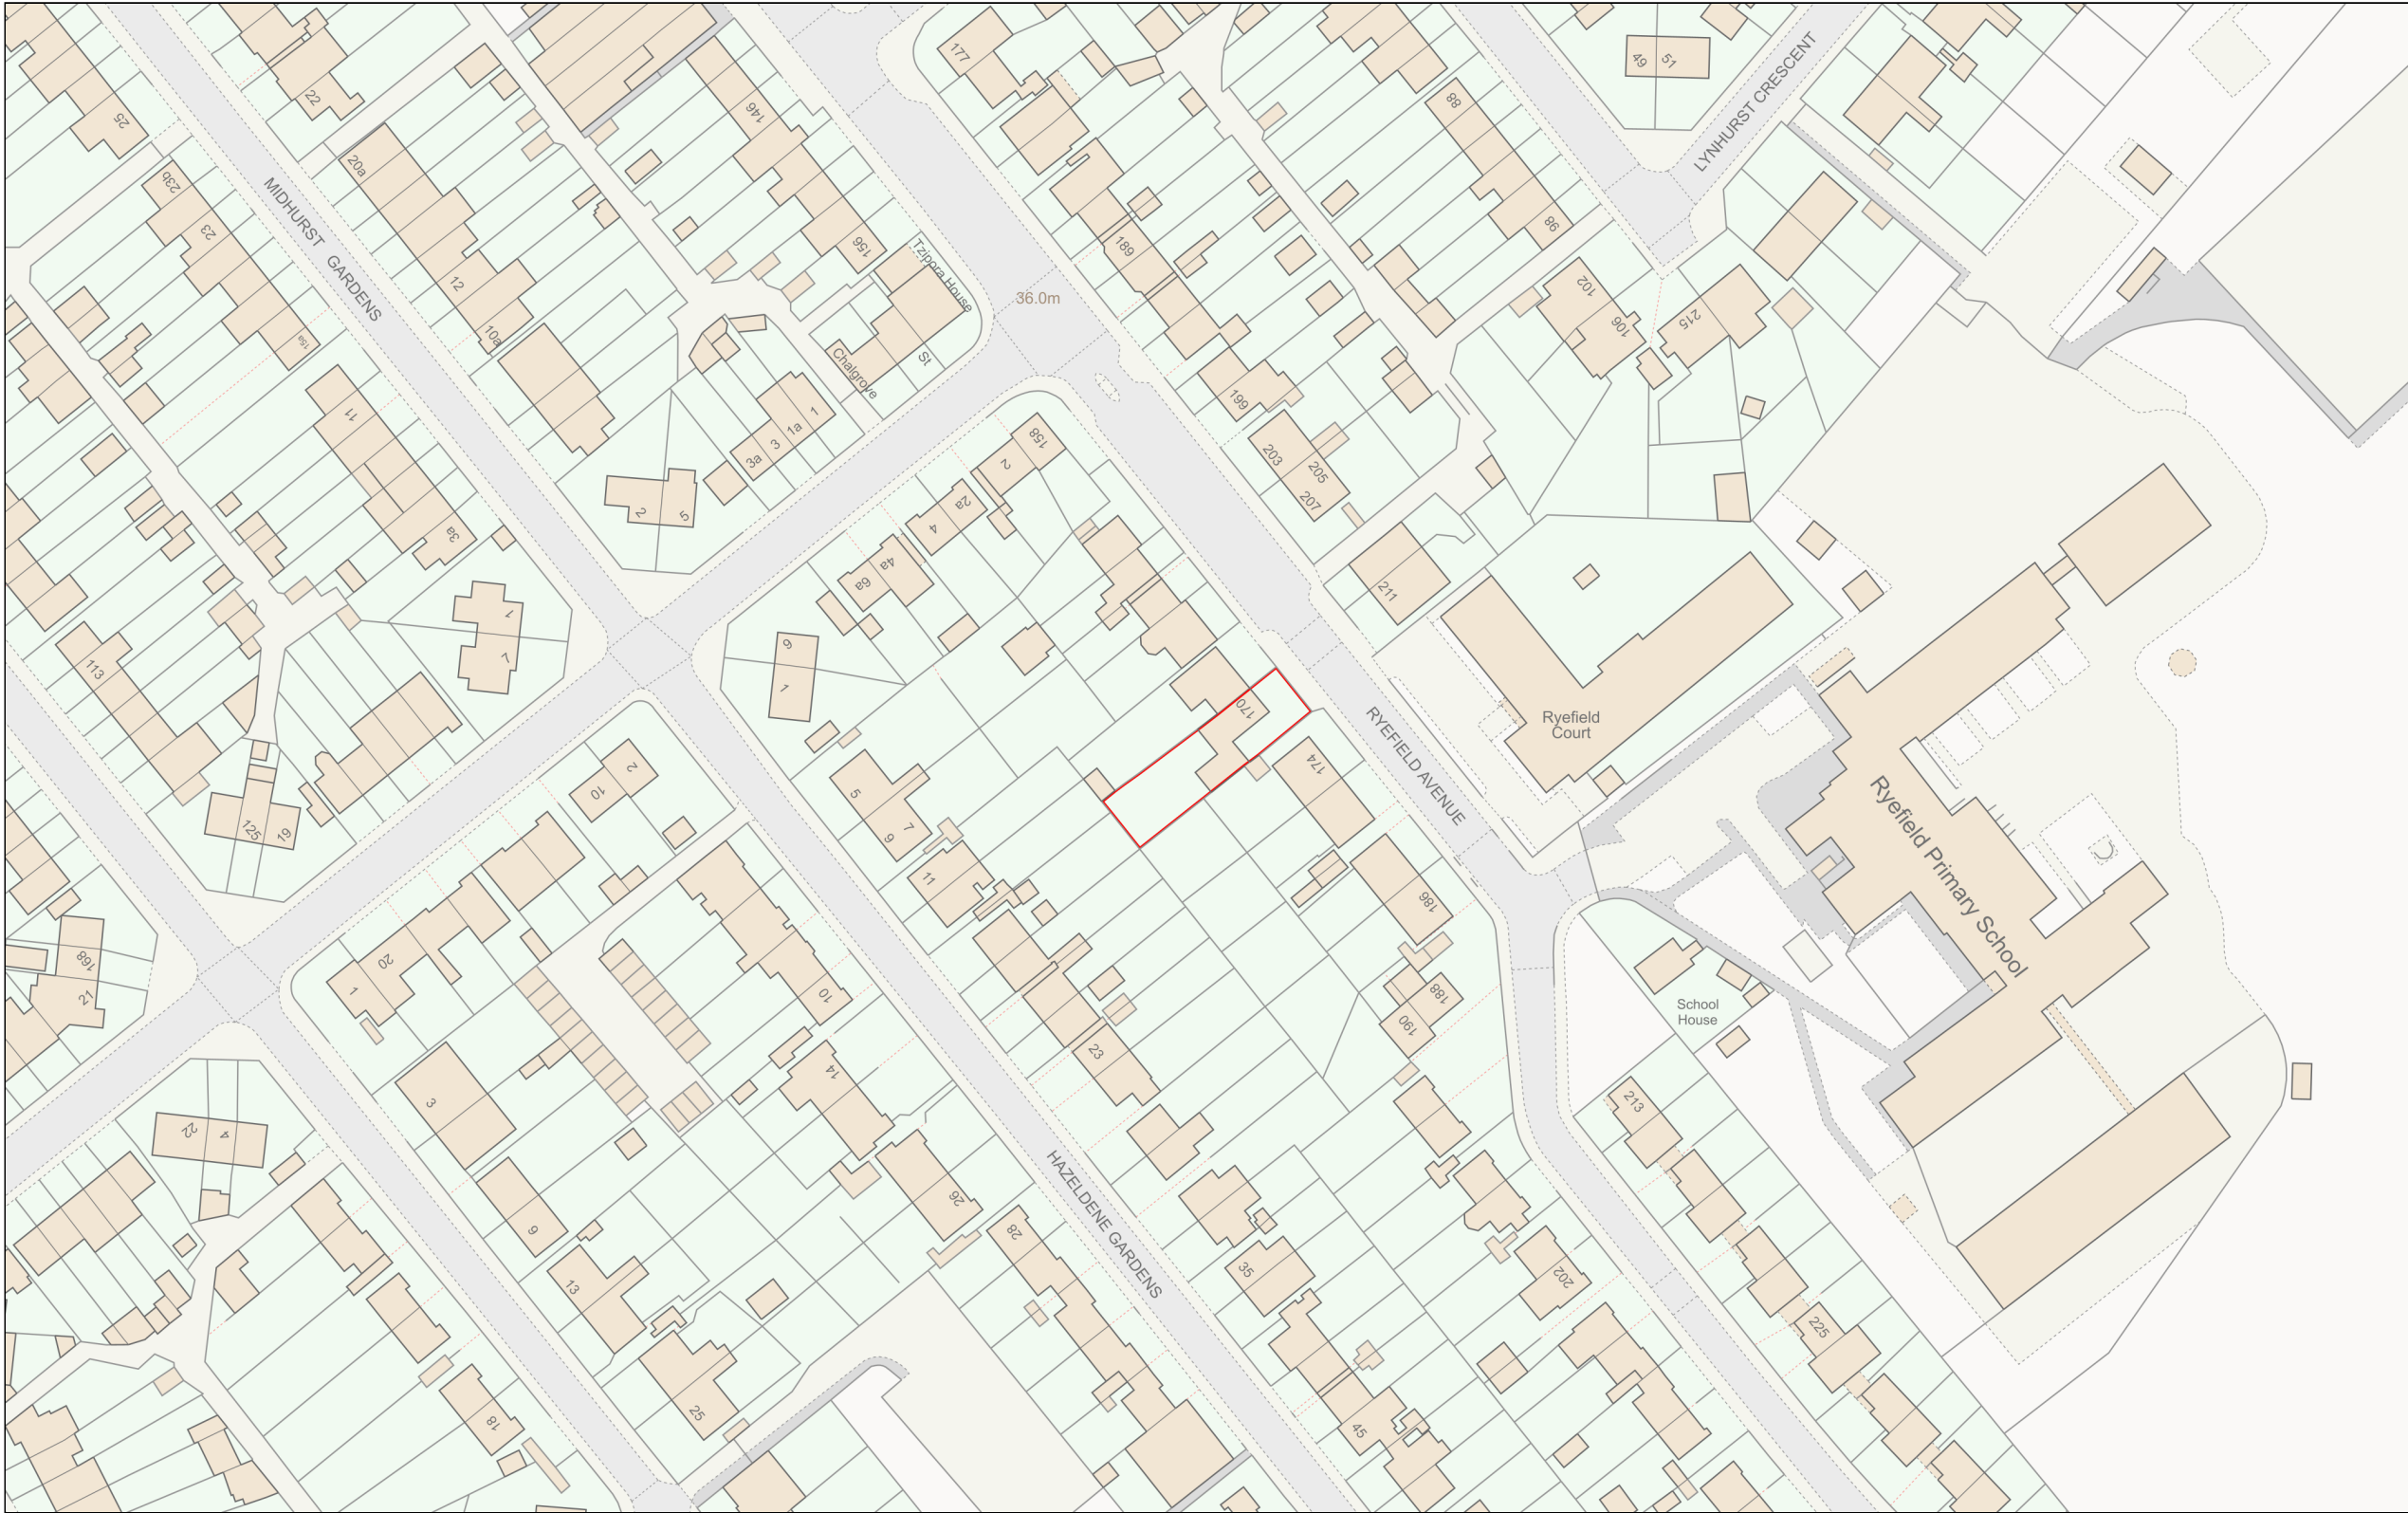

Planning Portal Reference: PP-12886541v1

