



New timer framed
refuse (domestic waste) bin store
2 x 240L eurobins
Plan View

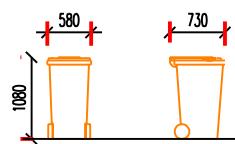

Wheelie Bins 240L

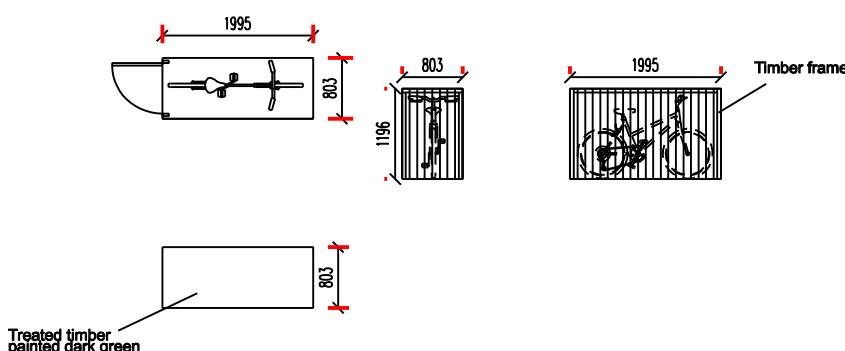

2m 0 2m 4m 6m 8m 10m

Written dimensions to be taken in preferences to scaled dimensions. The Contractor is responsible for checking all dimensions before work starts.

All work is to be carried out to the requirements, and to the satisfaction of the Local Authority.
These drawings are for planning purposes only

Any discrepancies to be brought to the attention of 4D Planning Consultants immediately.

Location Plan

Rev	Date	Description	by	chk

4D PLANNING™

Architecture | Town Planning

T: 0161 408 4680 www.GetMePlanning.com

www.GetMePlanning.com

Client

Frances Dabrera

Project

95 Cowley Mill Road
UB8 2QB

Title **Bin Store & Cycle Parking**
Proposed Drawings

Date: Feb' 2024

Scale: 1:100 @ A4

Drawing No. 4D01RS

Rev:

A