

BLOCK PLAN


Written dimensions to be taken in preferences to scaled dimensions. The Contractor is responsible for checking all dimensions before work starts.

All work is to be carried out to the requirements, and to the satisfaction of the Local Authority.
These drawings are for planning purposes only

Any discrepancies to be brought to the attention of 4D Planning Consultants immediately.



1:200

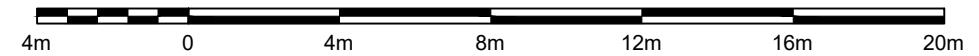

Rev	Date	Description	by	chk

4D PLANNING™

Architecture | Town Planning

T: 0203 1500 183 www.GetMePlanning.com

www.GetMePlanning.com ®

Client

Frances Dabrera

Project

95 Cowley Mill Road
UB8 2QB

Title

Block Plan

Date: Nov. 2023	Rev:
Scale: 1:200 @ A3	/
Drawing No. CM02	