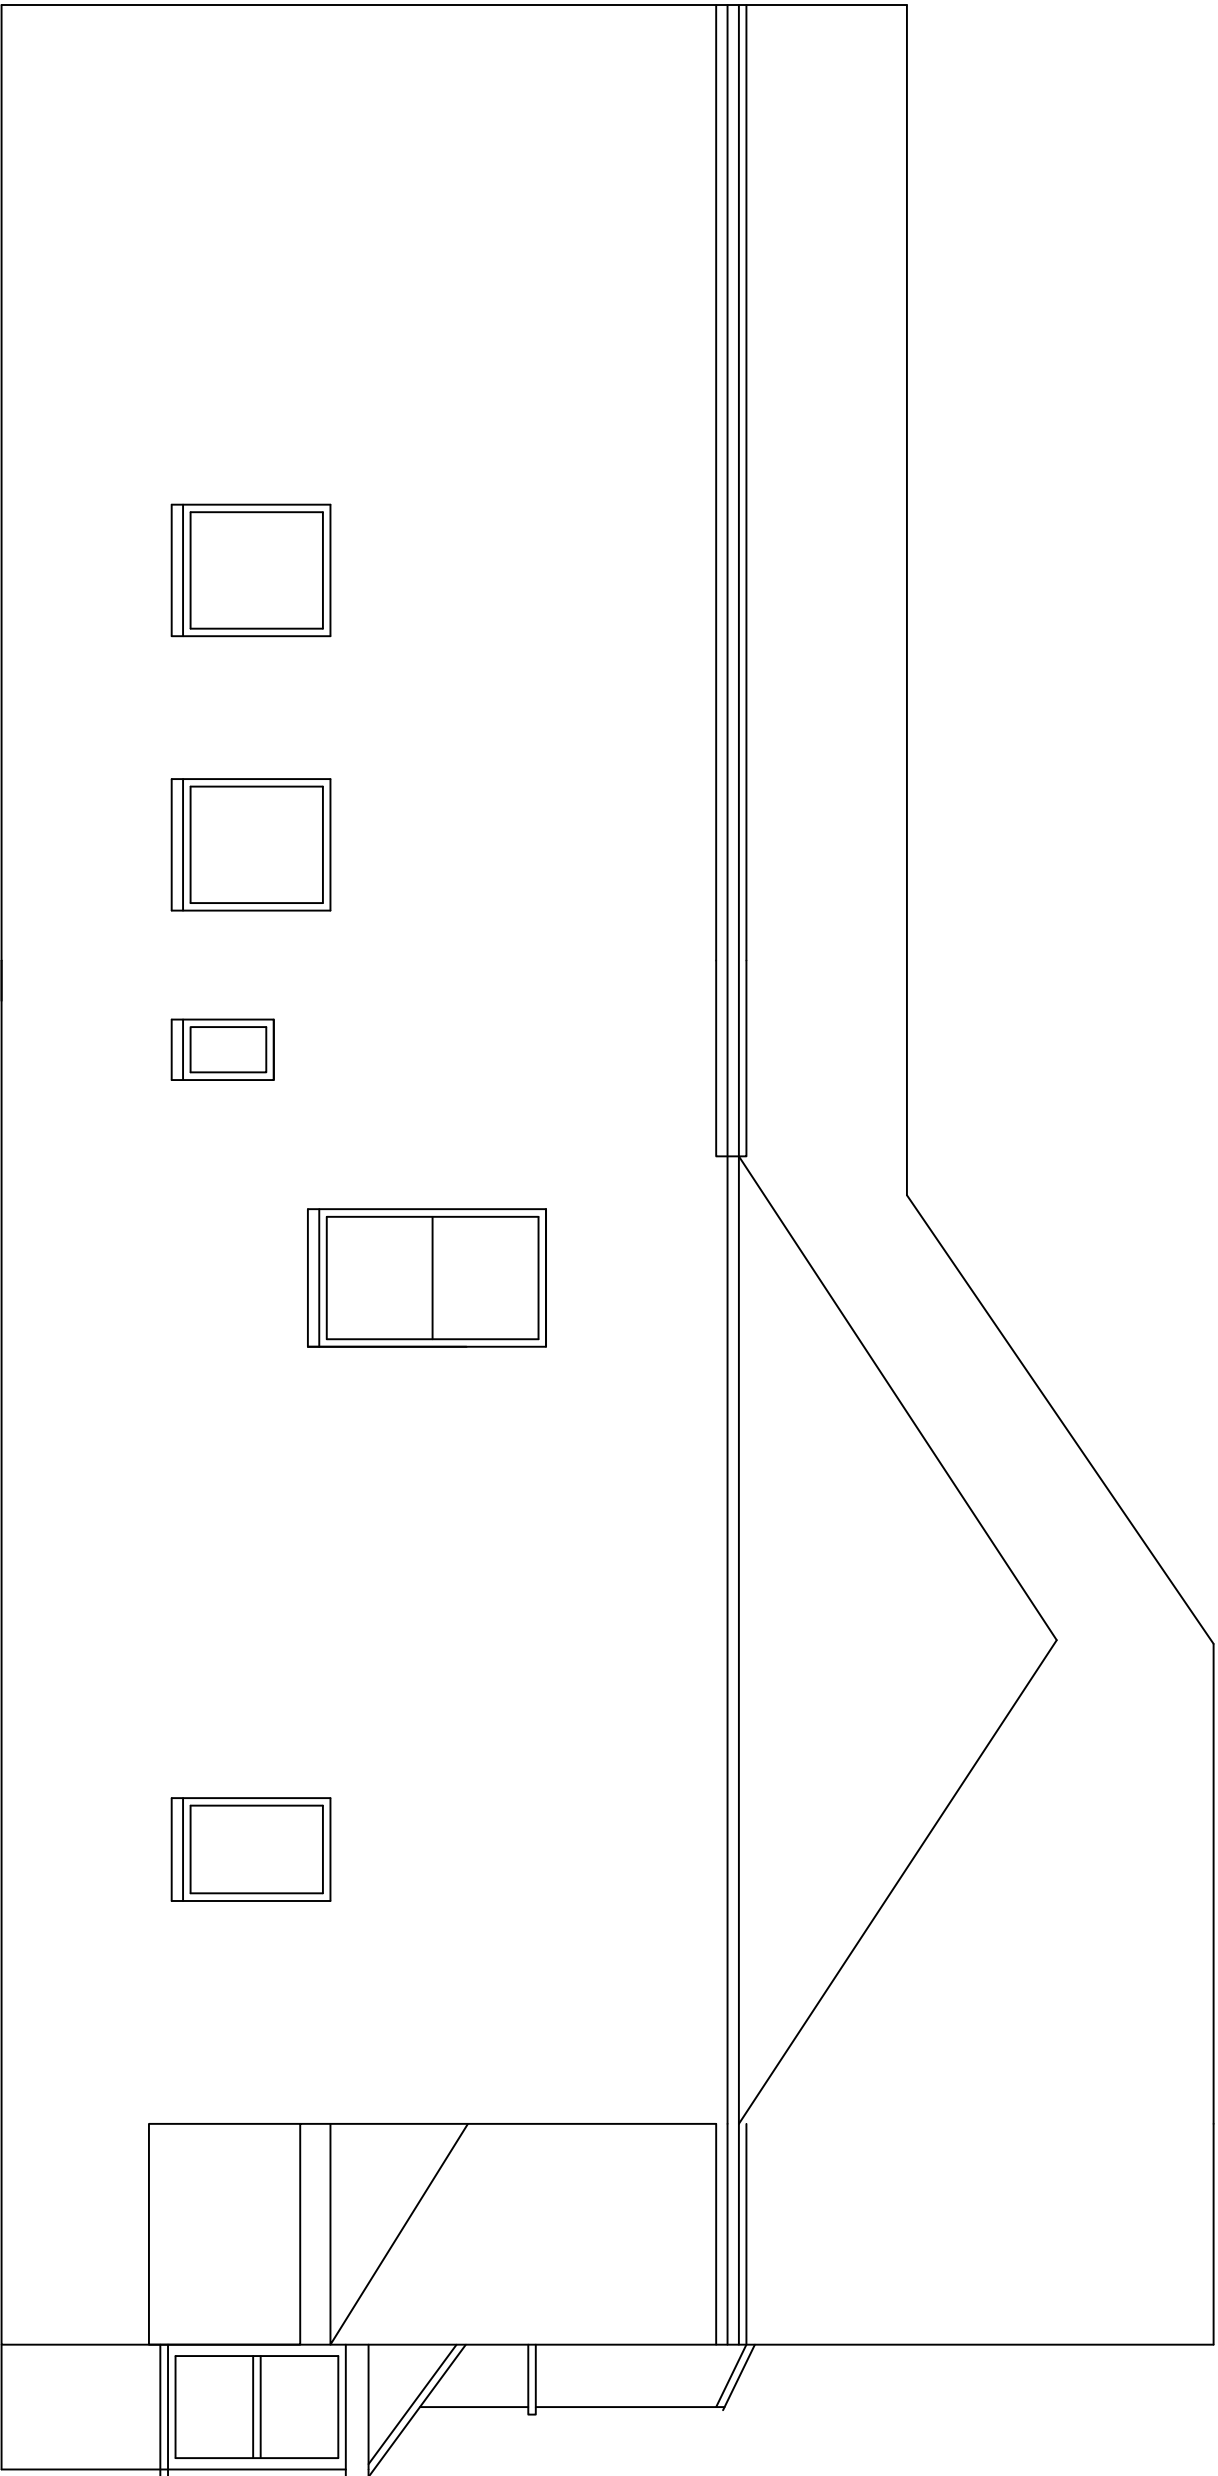


Ref.	Date	Revision	Preliminary Drawing	
	Apr' 21			
Existing Side 1 Elevation			Dwg. No.	Rev.
			005	
Scale		Drn. By	221088	
1:50 @ A3		Chkd. By		
Client		Mr & Mrs Garton		
Project				
63 Chester Road, Northwood				
FIDLER ASSOCIATES LTD				
STRUCTURAL ENGINEERS, SURVEYORS & PROJECT MANAGERS				
31 Hillside Road, Northwood, Middx HA6 1PY				
Tel : 01923 840482 Fax : 01923 840483				
Email : mike@fidlerassociates.co.uk				