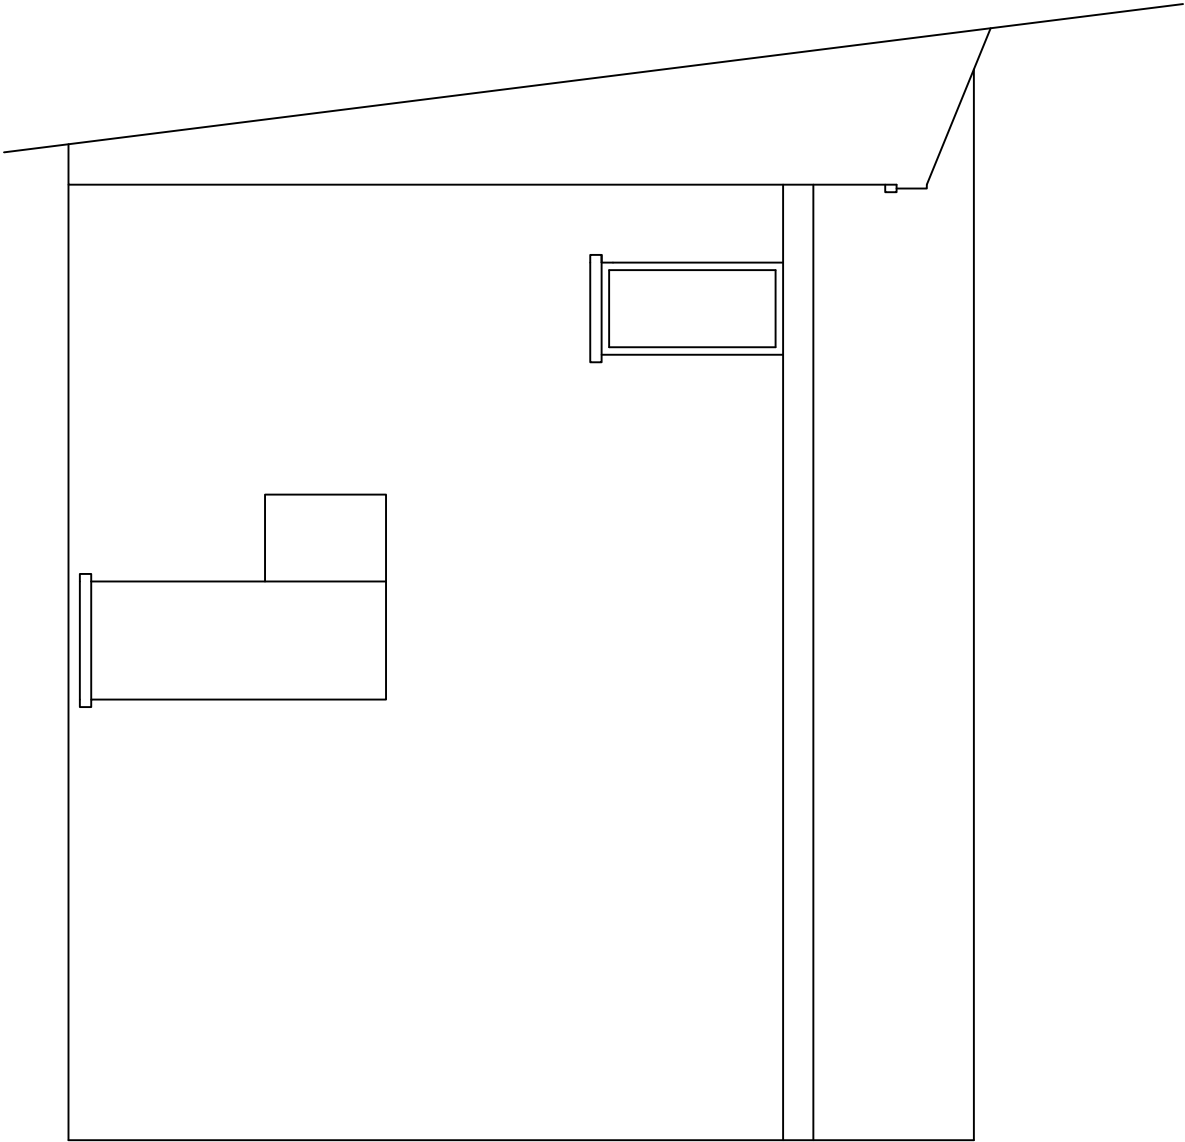


Ref.	Date	Revision	Preliminary Drawing		
	Apr' 21				
Existing Side Elevation			Dwg. No.	Rev.	
			004		
Scale 1:50 @ A3			Job No.		
			221088		
Client					
Mr & Mrs Garton					
Project					
63 Chester Road, Northwood					
FIDLER ASSOCIATES LTD STRUCTURAL ENGINEERS, SURVEYORS & PROJECT MANAGERS 31 Hillside Road, Northwood, Middx HA6 1PY Tel : 01923 840482 Fax : 01923 840483 Email : mike@fidlerassociates.co.uk					