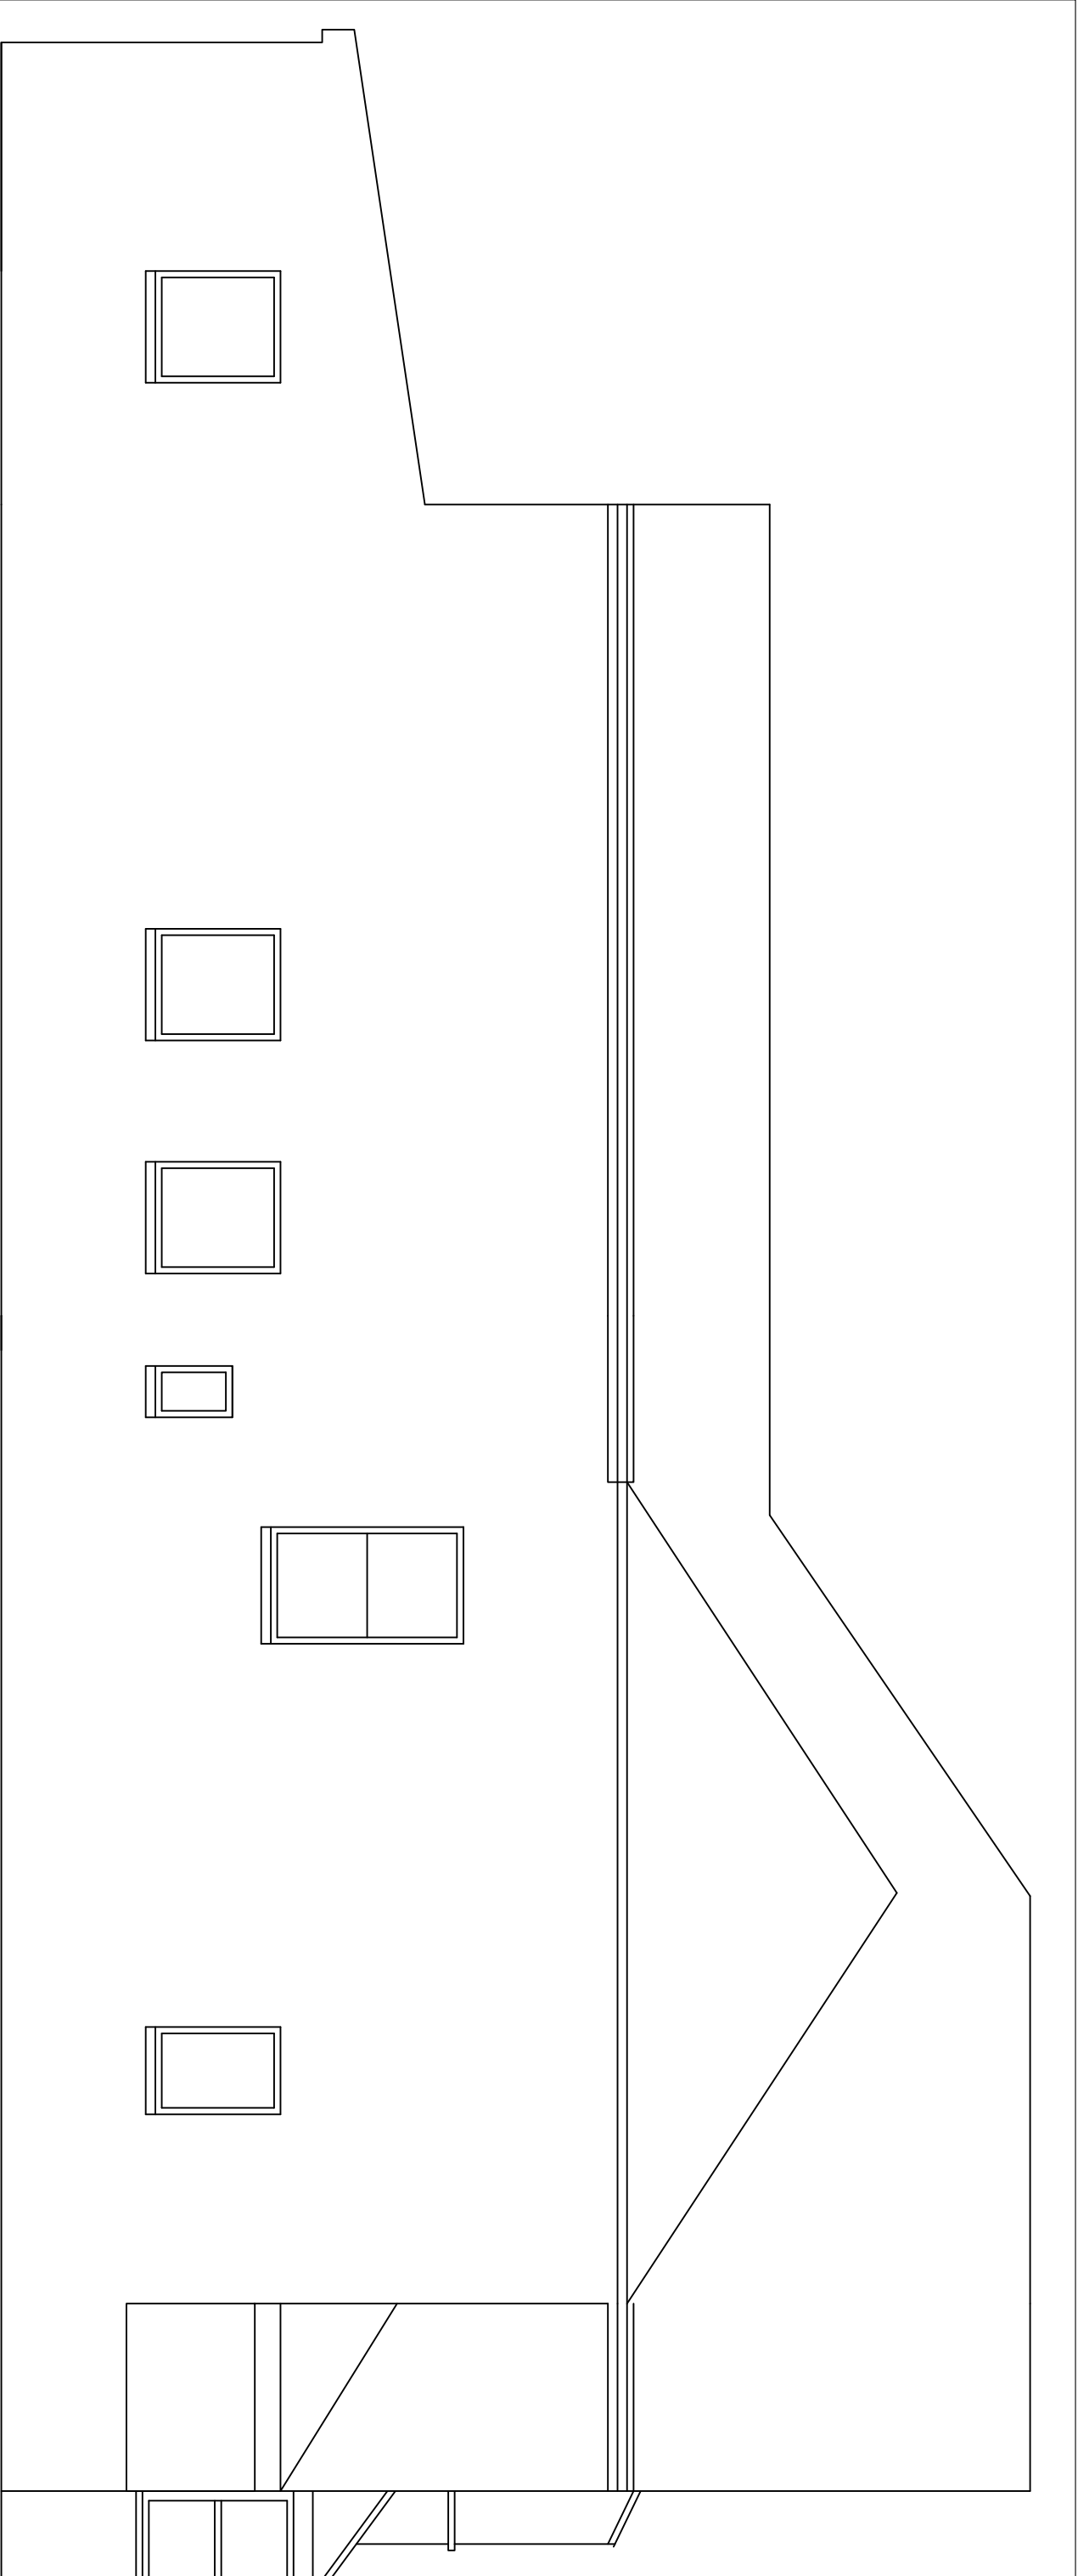


Ref.	Date	Revision	Preliminary Drawing		
	Apr' 21				
Proposed Side 1 Elevation			Dwg. No.	Rev.	
			P005	E	
Scale 1:50 @ A3		Drawn By R.D.	221088		
		Chkd. By M.F.			
Client Mr & Mrs Garton					
Project 63 Chester Road, Northwood					
FIDLER ASSOCIATES LTD STRUCTURAL ENGINEERS, SURVEYORS & PROJECT MANAGERS 31 Hillside Road, Northwood, Middx HA6 1PY Tel : 01923 840482 Fax : 01923 840483 Email : mike@fidlerassociates.co.uk					