


Scale Bar  
Metres

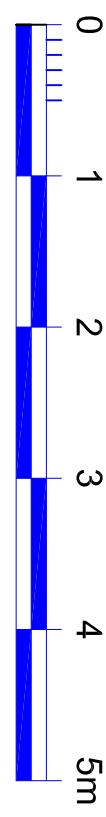

Ref.	Date	Revision	Preliminary Drawing
	Apr'21		
<b>Proposed Side 1 Elevation</b>			
Scale 1:50 @ A3	Drawn By R.D.	Drw. No. P005	Rev. F
Client Mr & Mrs Garton	Chkd. By M.F.	Job No. 221088	

Project  
63 Chester Road, Northwood

**FIDLER ASSOCIATES LTD**  
STRUCTURAL ENGINEERS, SURVEYORS  
& PROJECT MANAGERS  
31 Hillside Road, Northwood, Middlesex HA6 1PY  
Tel: 01923 840482 Fax: 01923 840483  
Email: mike@fidlerassociates.co.uk

