
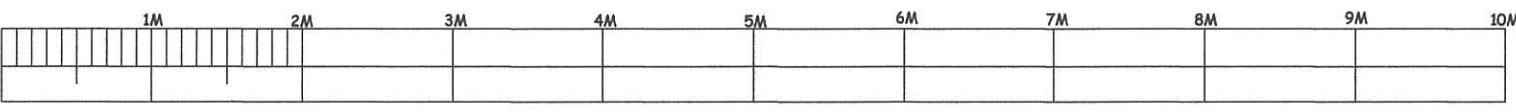


NOTES:  
ALL DIMENSIONS MUST BE CHECKED ON SITE  
AND NOT SCALED FROM THIS DRAWING AND ANY  
DISCREPANCY VERIFIED

A		
REV.	DATE	DESCRIPTION
COPYRIGHT:		
R.P.ARCHITECTURAL SERVICES 39A,NORWICH ROAD NORTHWOOD MIDDLESEX HA6 1ND		
Tel:07753 659794		
CLIENT:		
JOB TITLE:		
12 CROMWELL ROAD HAYES UB3 2PP		
DRAWING TITLE		
EXISTING & PROPOSED FIRST FLOOR		
SCALE: 1:50		
DATE:JUNE/2022		DRAWN: RPA
DRAWING. NO.		REV.
RPA/12/CR/101		

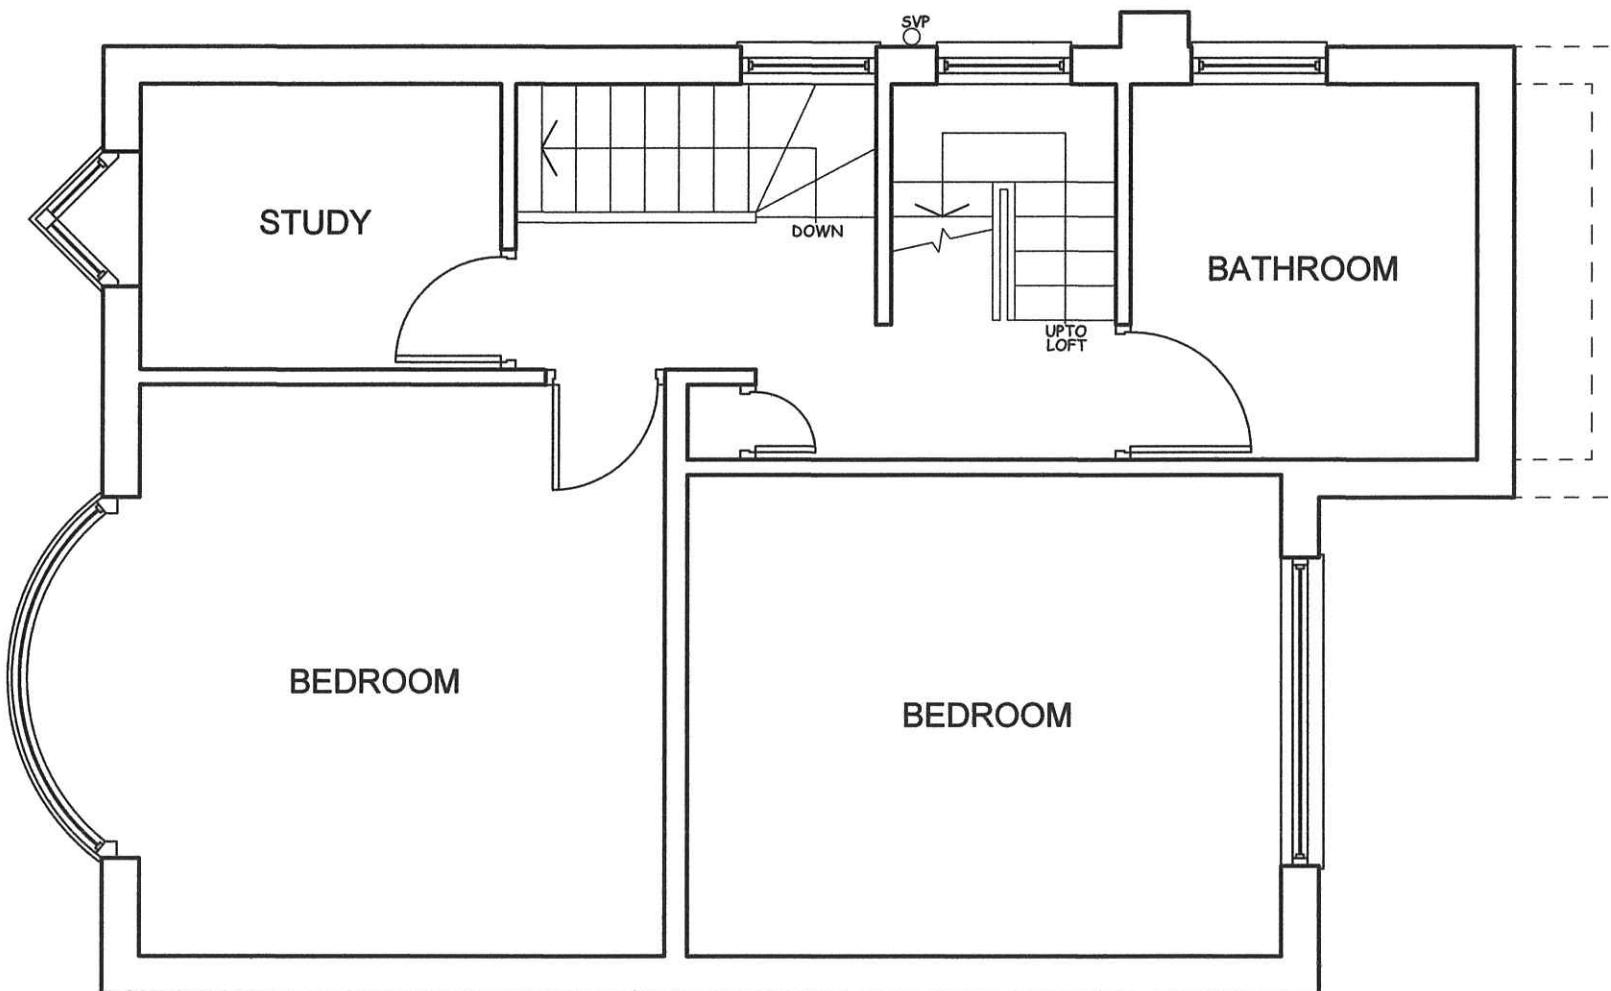

SCALE BAR