

NOTES:
ALL DIMENSIONS MUST BE CHECKED ON SITE AND NOT
SCALED FROM THIS DRAWING AND ANY DISCREPANCY
VERIFIED

A		
REV.	DATE	DESCRIPTION

COPYRIGHT:

R.P.ARCHITECTURAL SERVICES
39A,NORWICH ROAD
NORTHWOOD
MIDDLESEX
HA6 1ND

Tel:07753 659794

CLIENT:

JOB TITLE:

12 CROMWELL ROAD
HAYES
UB3 2PP


DRAWING TITLE

EXISTING LOFT
LEVEL FLOOR

SCALE: 1:50

DATE:JUNE/2022 DRAWN: RPA

DRAWING. NO. REV.
RPA/12/CR/102

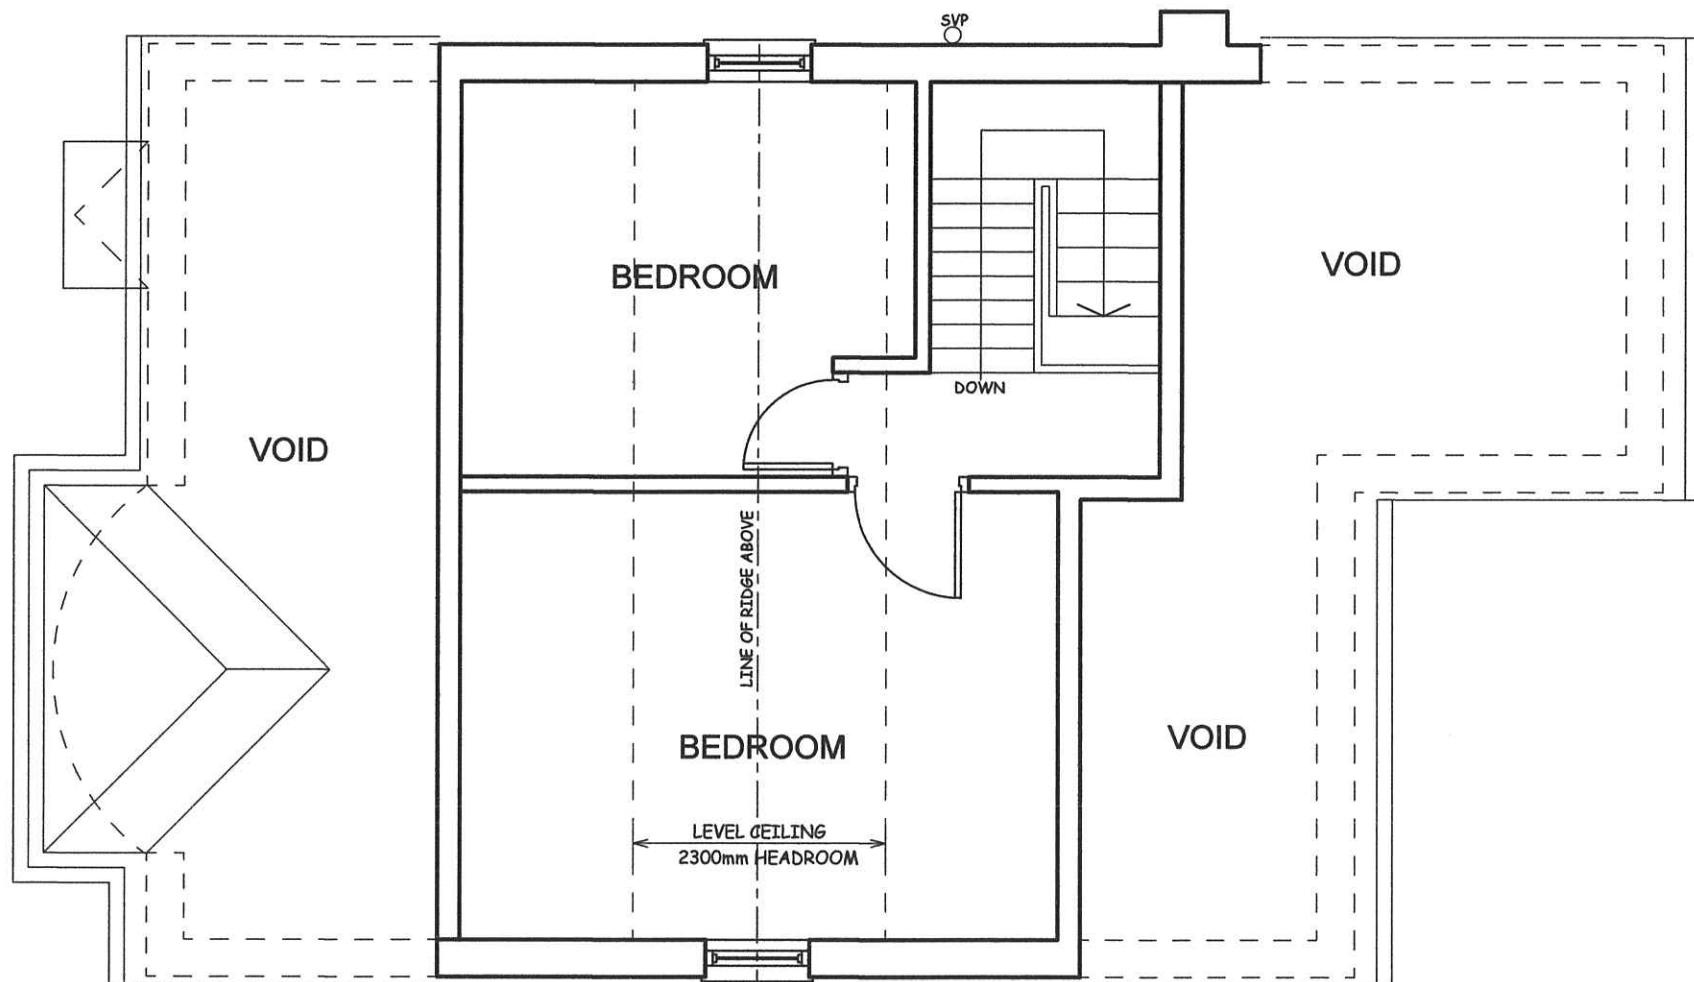

SCALE BAR