


This is not a structural drawing and must not be used for preparing approval drawings. These drawings must be used in conjunction with Building Control approval drawings. Structural engineer's details and all relevant statutory approval drawings. This drawing must not be used as a sole basis for preparing structural calculations. All dimensions wall thicknesses and structural conditions must be verified on site prior to preparing structural details. Contractor to check all dimensions and conditions on site. Any omissions and discrepancies must be notified to the supervising officer prior to producing material and commencing construction


**All dimensions verified on site.**

**All work to comply with British Standards, Code of practice. All external surfaces to match existing.**

**All work to be to the satisfaction of the local authority-building surveyor.**

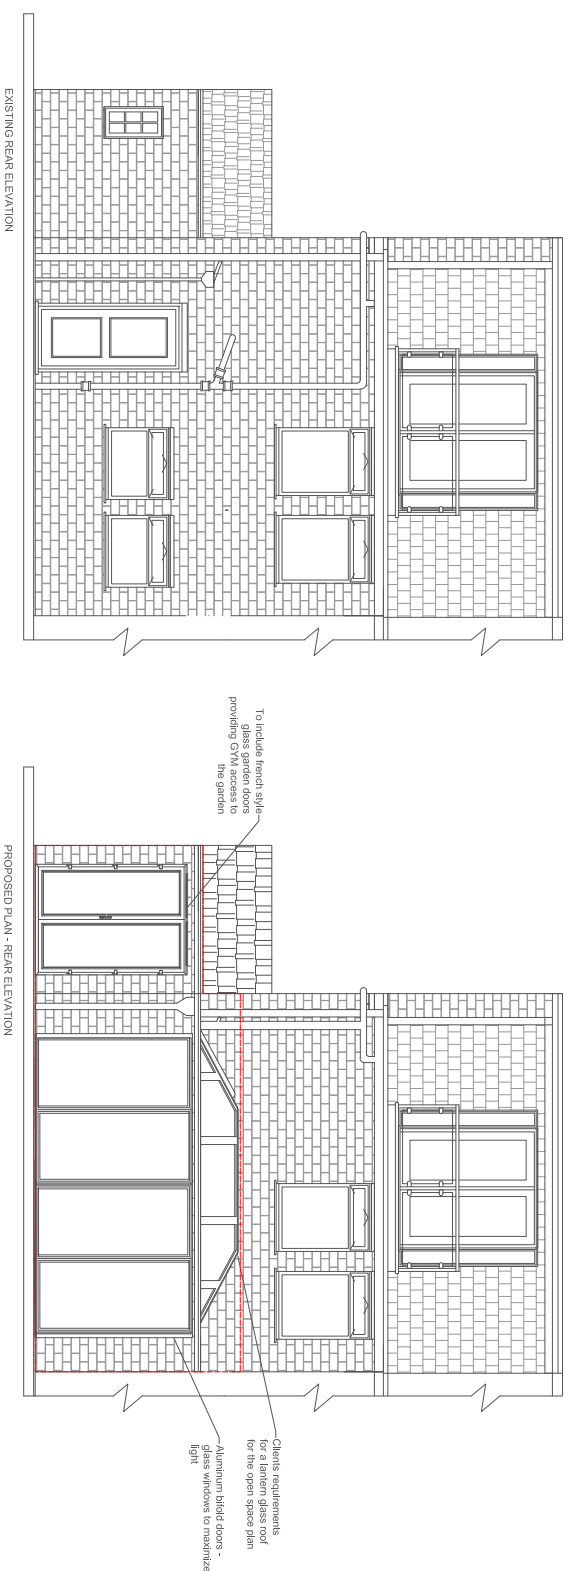

**Client requirement to build extension 3meters in to garden, with glass bi-fold doors to expand space and light in to the house. Client's requirement of a glass lantern roofing, to maximize amount of light in the house. Client to have extension to be part open space and GYM space. GYM space also having access to the garden.**

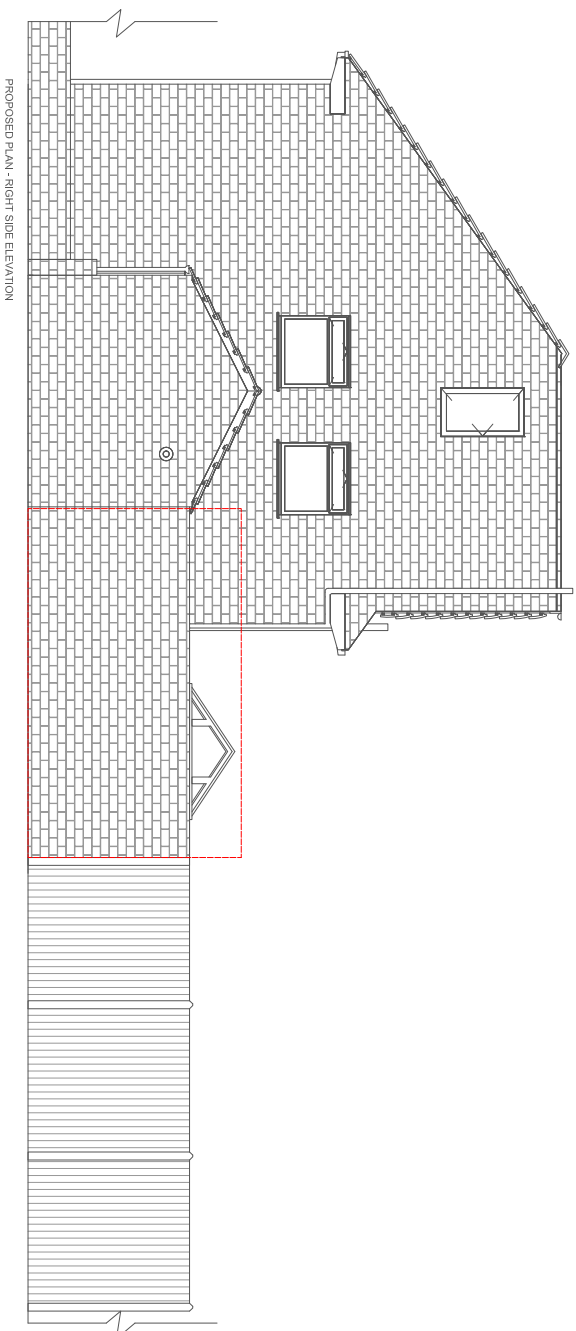

68 Barnhill Road, Hayes, UB4 9AR

# Application Ground Rear Extension - PROPOSAL ELEVATIONS

**CLIENT**  
**Vimal Vyas**

Date

DRAWING PAGE 4

Drawn by  
M Alsubaie

Scale : A4  
As indicated

