


SITE LOCATION PLAN
AREA 2 HA
SCALE: 1:1250 on A4
CENTRE COORDINATES: 509033 , 187130

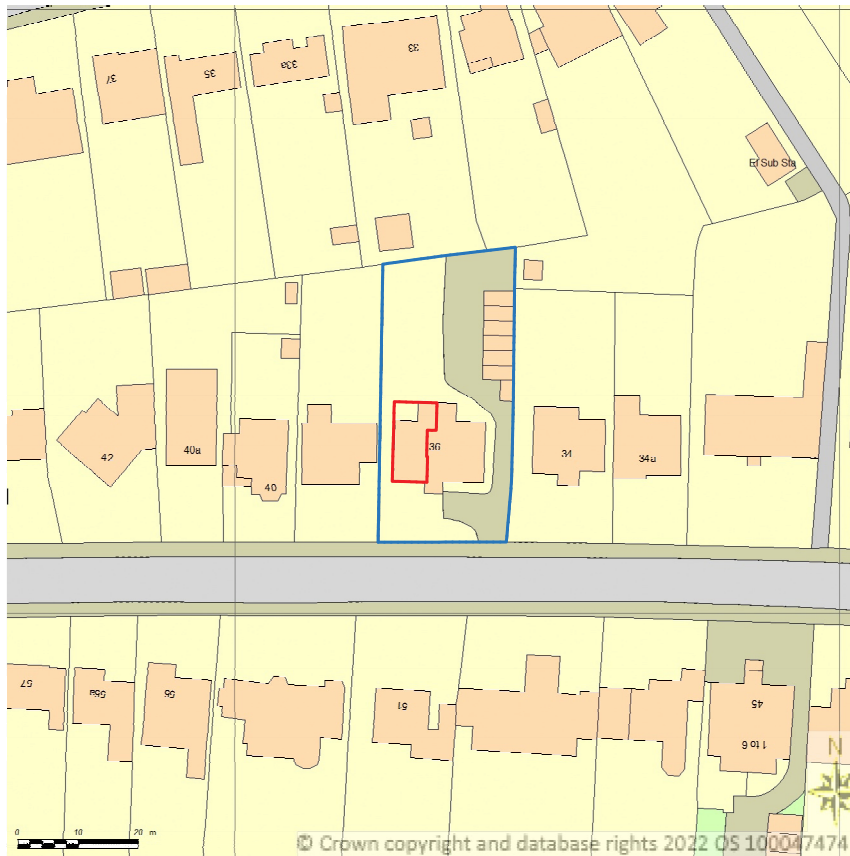

Site Location Plan
SCALE 1:1250



Revision	Date	Reason
*	**/**/**	*

All dimensions must be checked on site and not scaled from this drawing

KEY:



JULIA UTKO

T 07845138920 E julia.utko@gmail.com

PROJECT:

Flat 1, 36 Kingsend, Ruislip, HA4 7DA

CLIENT:

Mr & Mrs Matejek

Site Location Plan

SCALE:

1:1250 @A4

STATUS:

Planning

DRAWING NUMBER:

PL 001

DATE:

29/04/2022

REVISION:

/