
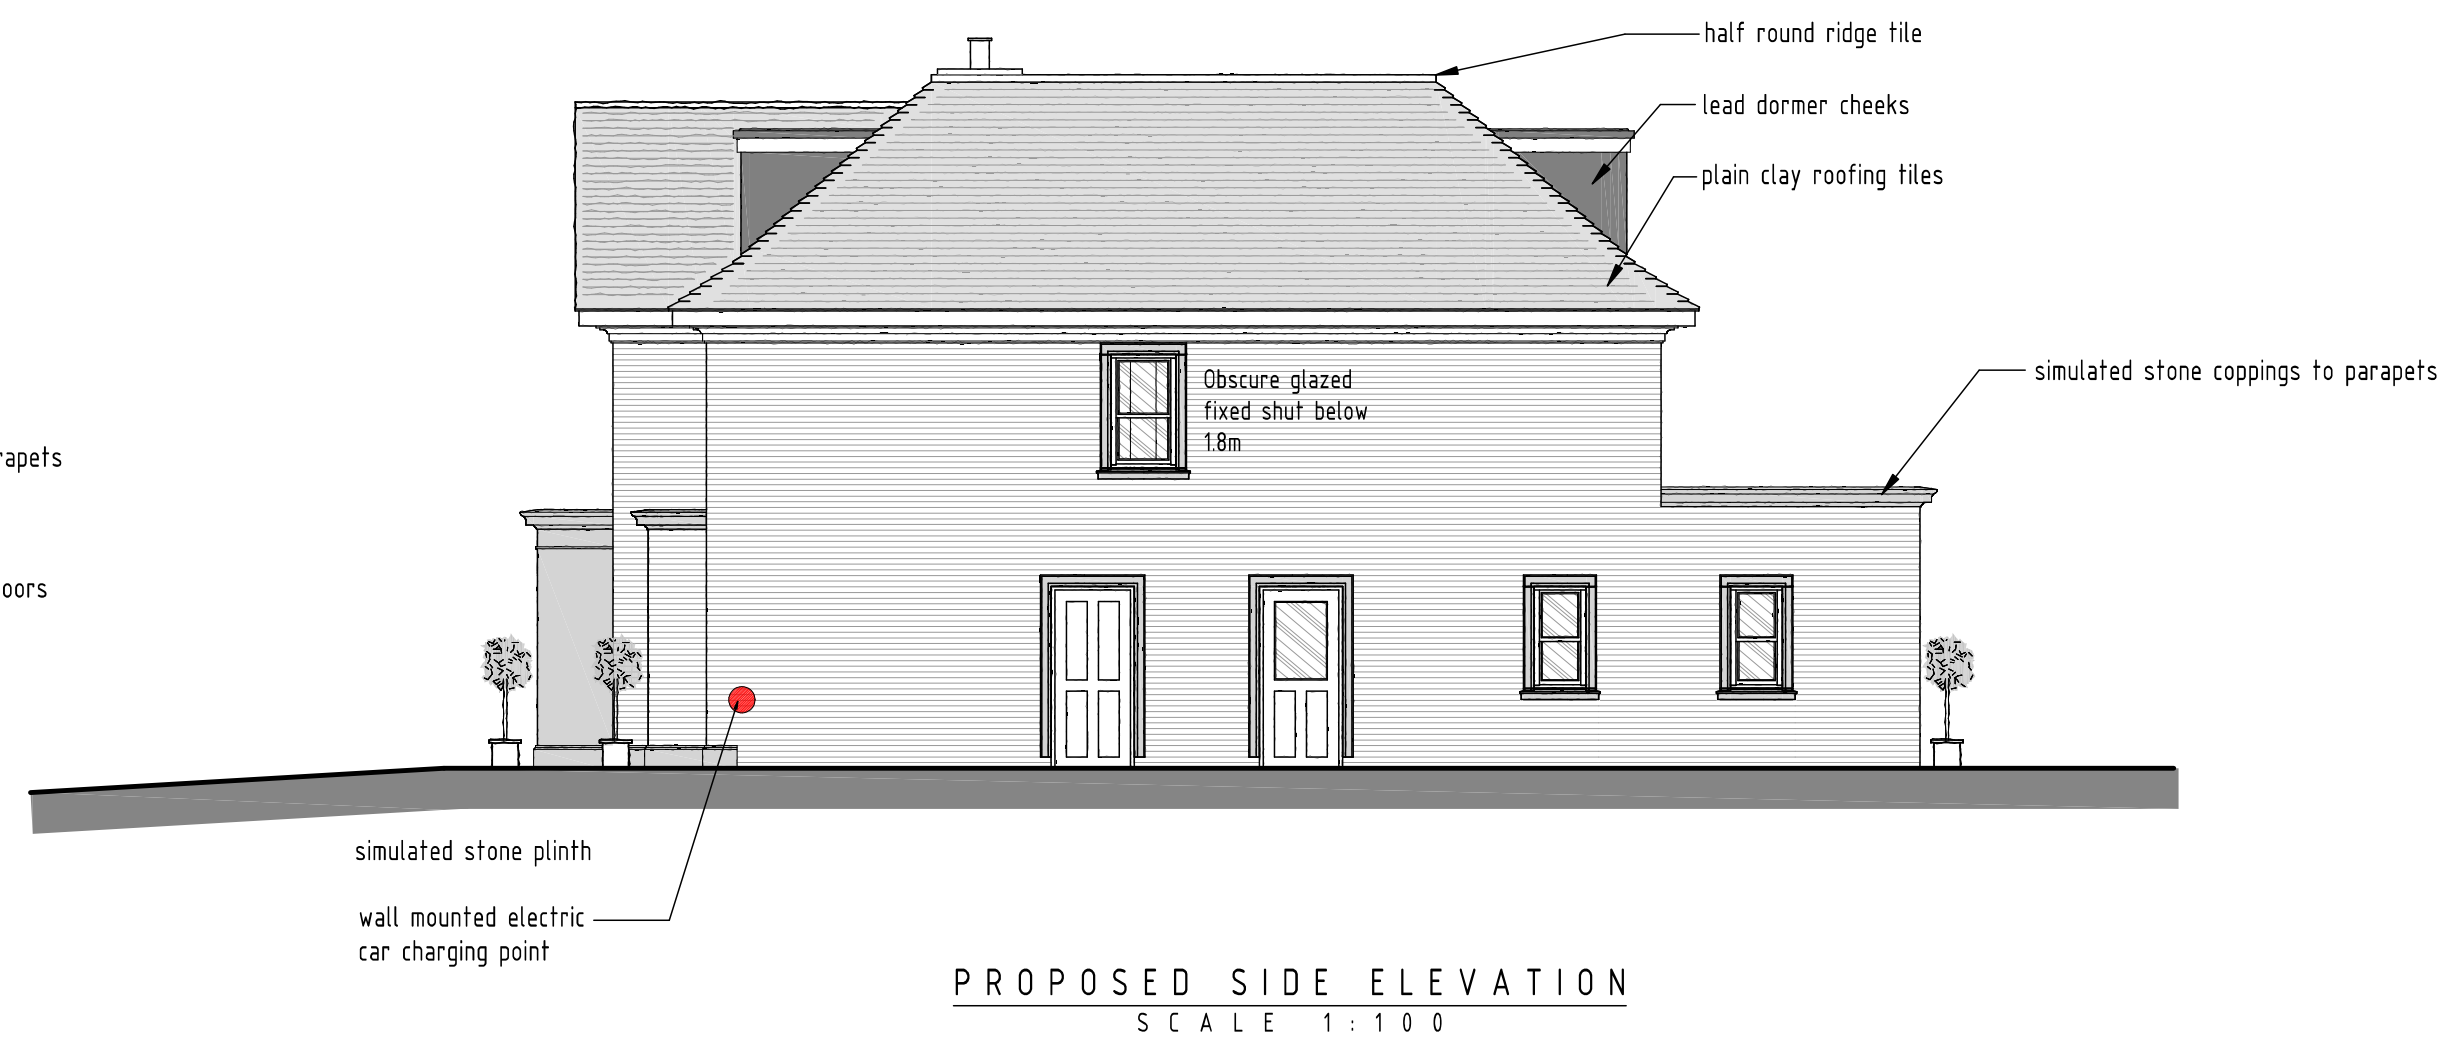
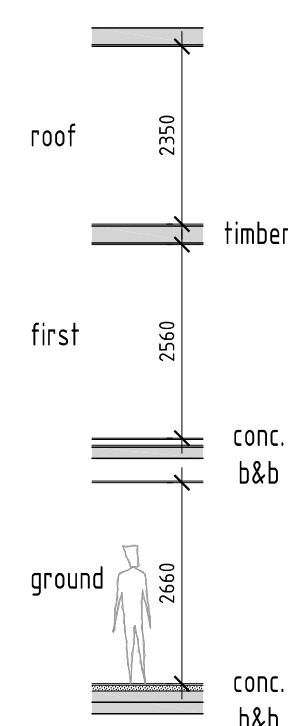


- 1. All dimensions are to be checked on site prior to the commencement of work and any discrepancy is to be reported to the construction manager before construction.
- 2. All work is to comply with current Building Regulations and allied legislation.
- 3. All contractors and sub-contractors must ensure that they have the latest issue of this drawing and details before the commencement of work on site.
- 4. All materials are to be used and installed in strict compliance with the relevant manufacturers instructions and recommendations.
- 5. All works on site, managed and implemented as a result of the designs indicated on this drawing, are to be given full consideration for compliance with the Health and Safety (CD) Regulations in respect of design and implementation on site and all works are to undertake if it is considered that compliance with the Building Regulations cannot be achieved.
- 6. All dimensions shown in millimetres.
- 7. Footprint of buildings shown at 10m above ground level.

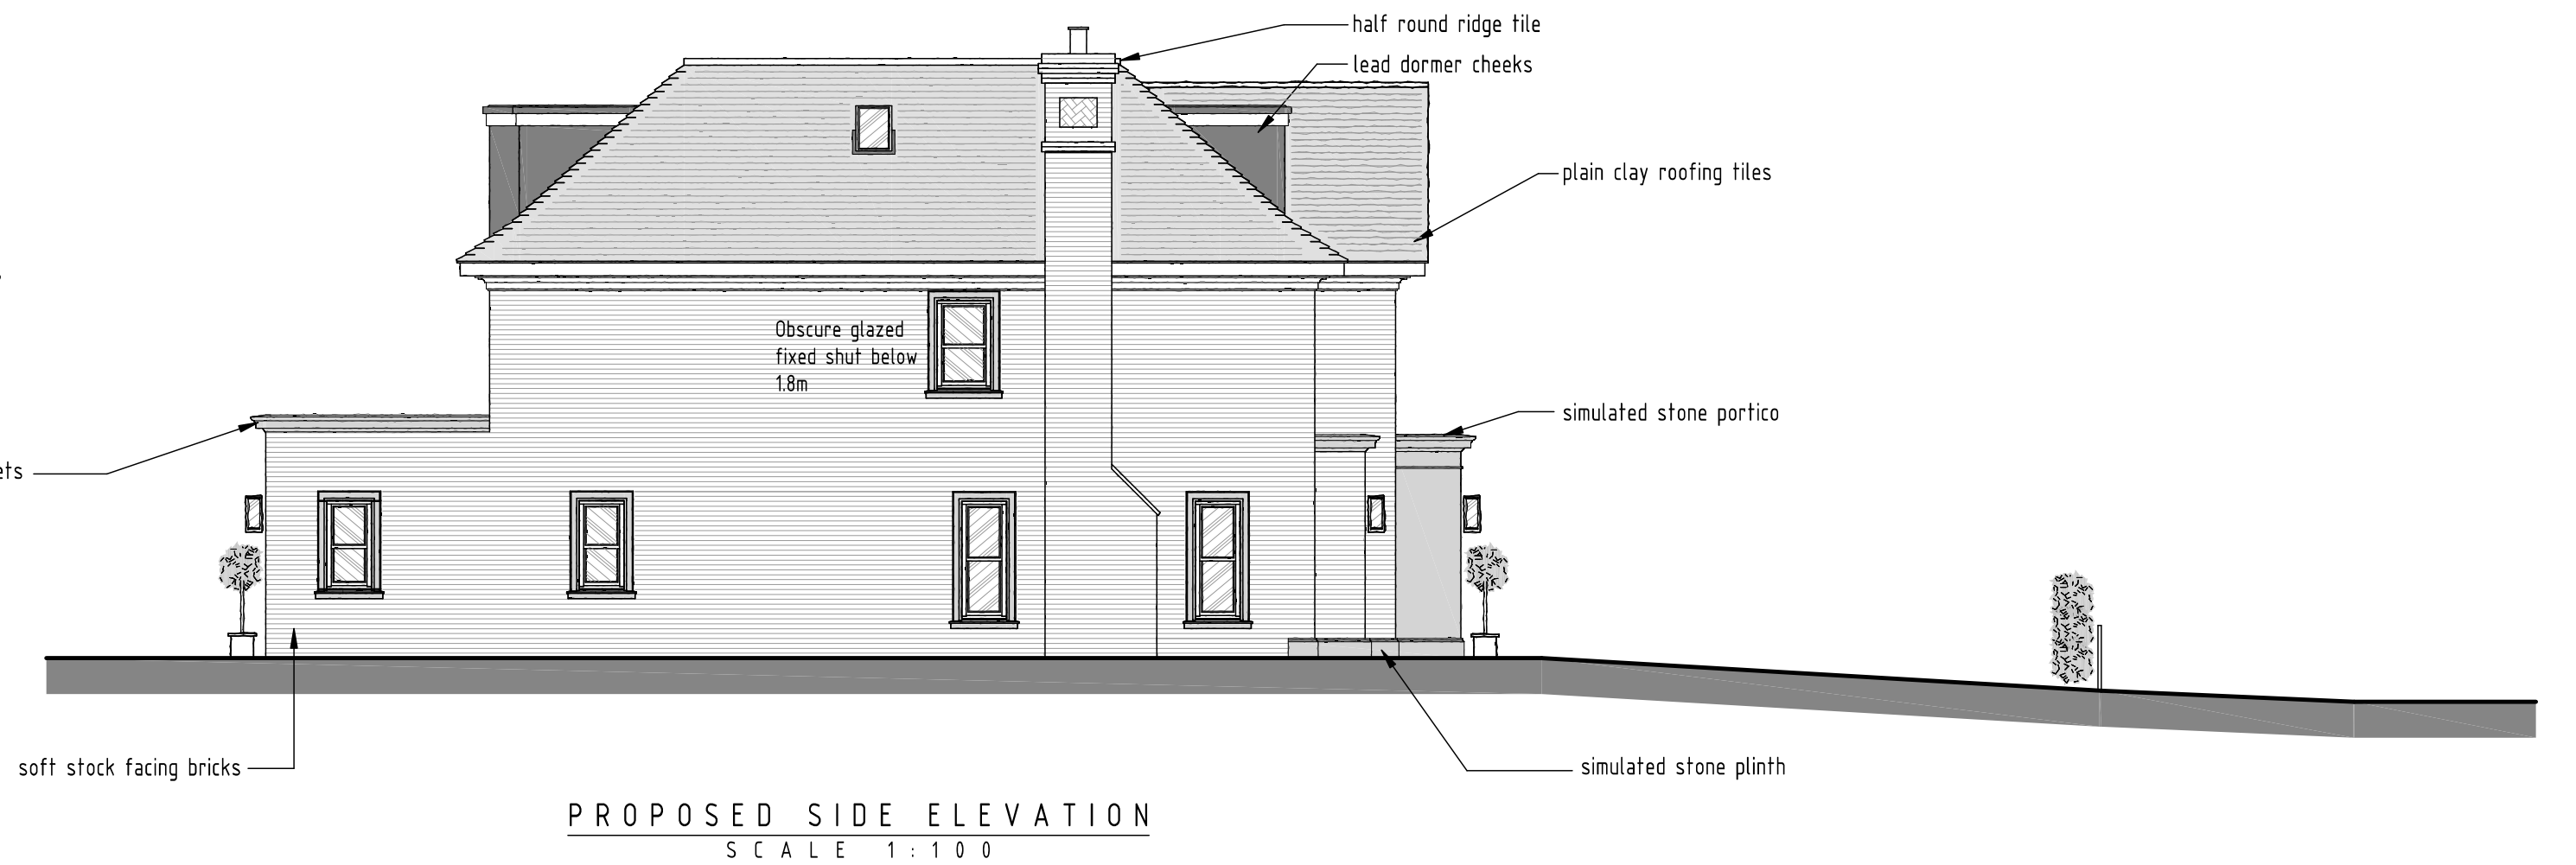

rev:	date:	
scale:	1 : 100 A1	date: 15 / 06 / 2026
drawing no:	1565 / P / 3	drawn: AT

project: LAND AT 87
COPSEWOOD WAY, NORTHWOOD

client: MR & MRS PATEL



HOUSEK DESIGN ASSOCIATES LTD
ARCHITECTURE + PLANNING

01895 831 103
fo@dusek.co.uk
www.dusek.co.uk

print history: Thursday, 25 June, 2026 17:27:17

SCALE BAR (m)